


○ INDICATES IRON PIPE FOUND
● INDICATES IRON PIPE SET

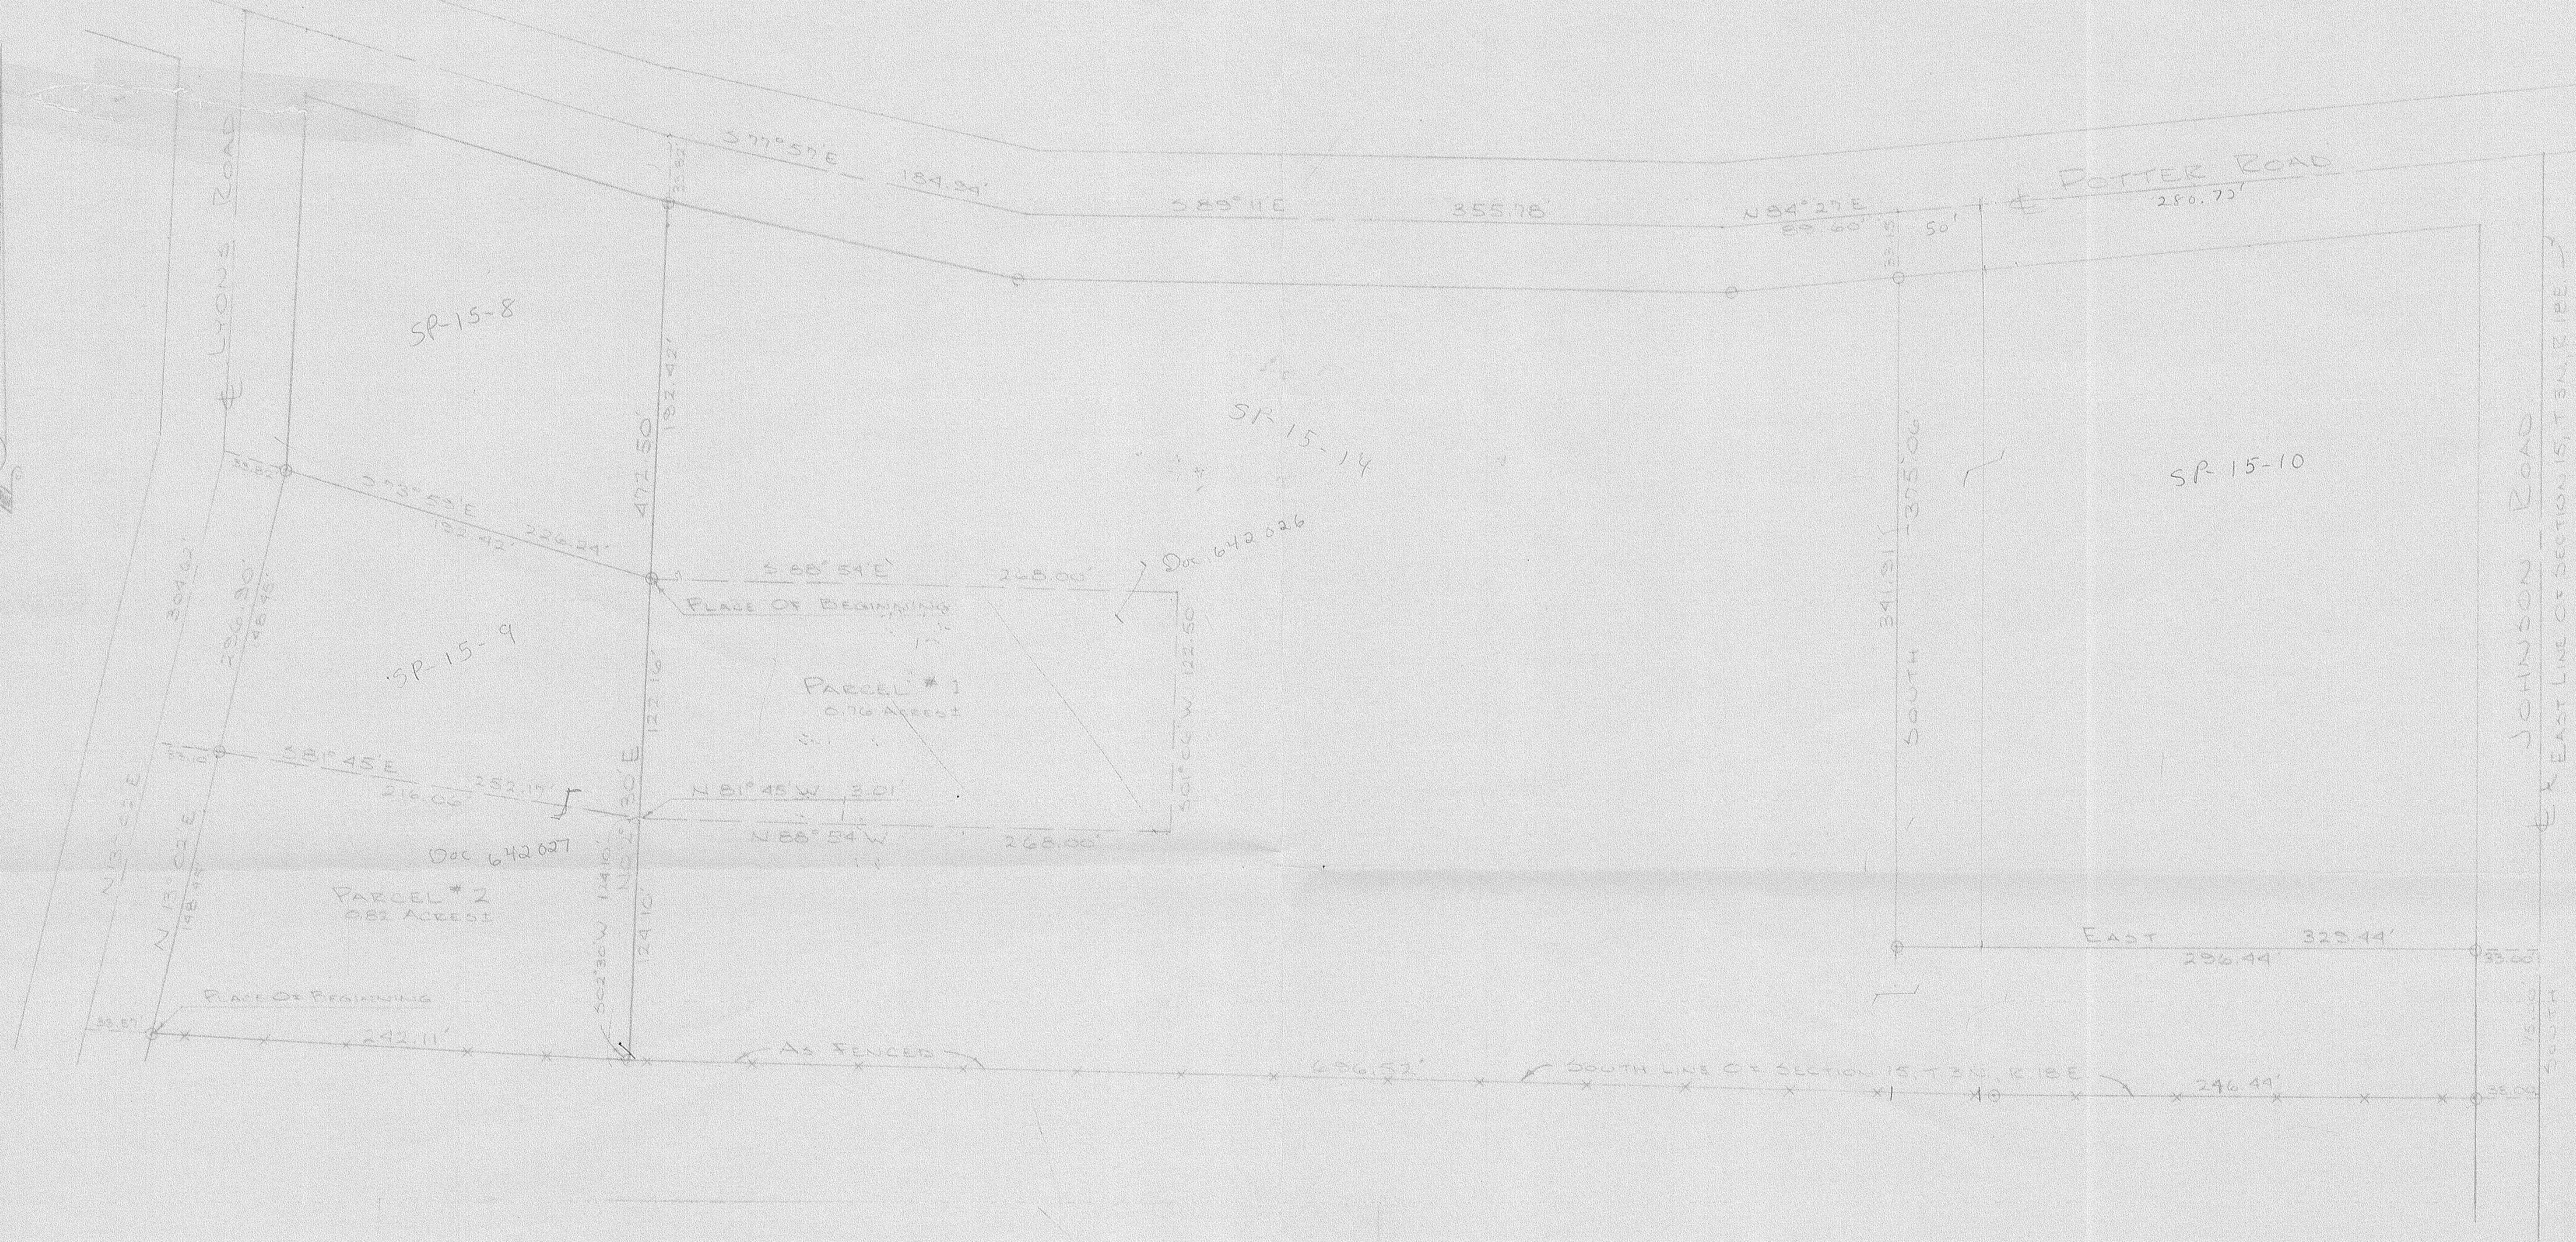

DESCRIPTION: PARCEL #1
Commencing at the point of intersection of the center line of Potter Road and the N-81 Section line of Section 15, T. 3 N., R. 18 E., Walworth County, Wisconsin; thence S. 68° 40' E. along said center line 161.25 feet, thence S. 65° 44' E. along said center line 602.66 feet, thence S. 74° 17' E. along said center line 749.37 feet, thence S. 73° 59' E. along said center line 192.42 feet, thence S. 02° 30' W. 226.24 feet to the place of beginning of the land hereinafter described, to wit: thence S. 88° 54' E. 268.00 feet, thence S. 01° 08' W. 122.50 feet, thence N. 81° 45' W. 3.01 feet, thence N. 02° 30' E. 122.16 feet to the place of beginning.


PARCEL #2
Commencing at the point of intersection of the east line of Lyons Road and the South line of Section 15, T. 3 N., R. 18 E., Walworth County, Wisconsin; thence N. 13° 02' E. along the East line of said Road 148.45 feet, thence S. 01° 45' E. 216.06 feet, thence S. 02° 30' W. 124.10 feet to the South line of said Section, thence Westerly along the South section line 242.11 feet to the place of beginning.

CERTIFICATE:

I, James F. Biagi, surveyor, do hereby certify that the property hereon described was surveyed under my direction.

August 18, 1971

James F. Biagi, 325 272

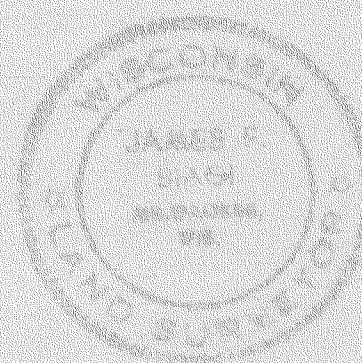

REVISIONS					
NO.	DATE	BY			
1					
2					
3			DRAWN BY	SCALE	MATERIAL
4			CHK'D	DATE	DRAWING NO.
5			TRACED	APP'D	

SP-15-8, SP-15-9, SP-15-14, SP-15-10 EX 280

318-4213