


0-INDICATES IRON PIPE

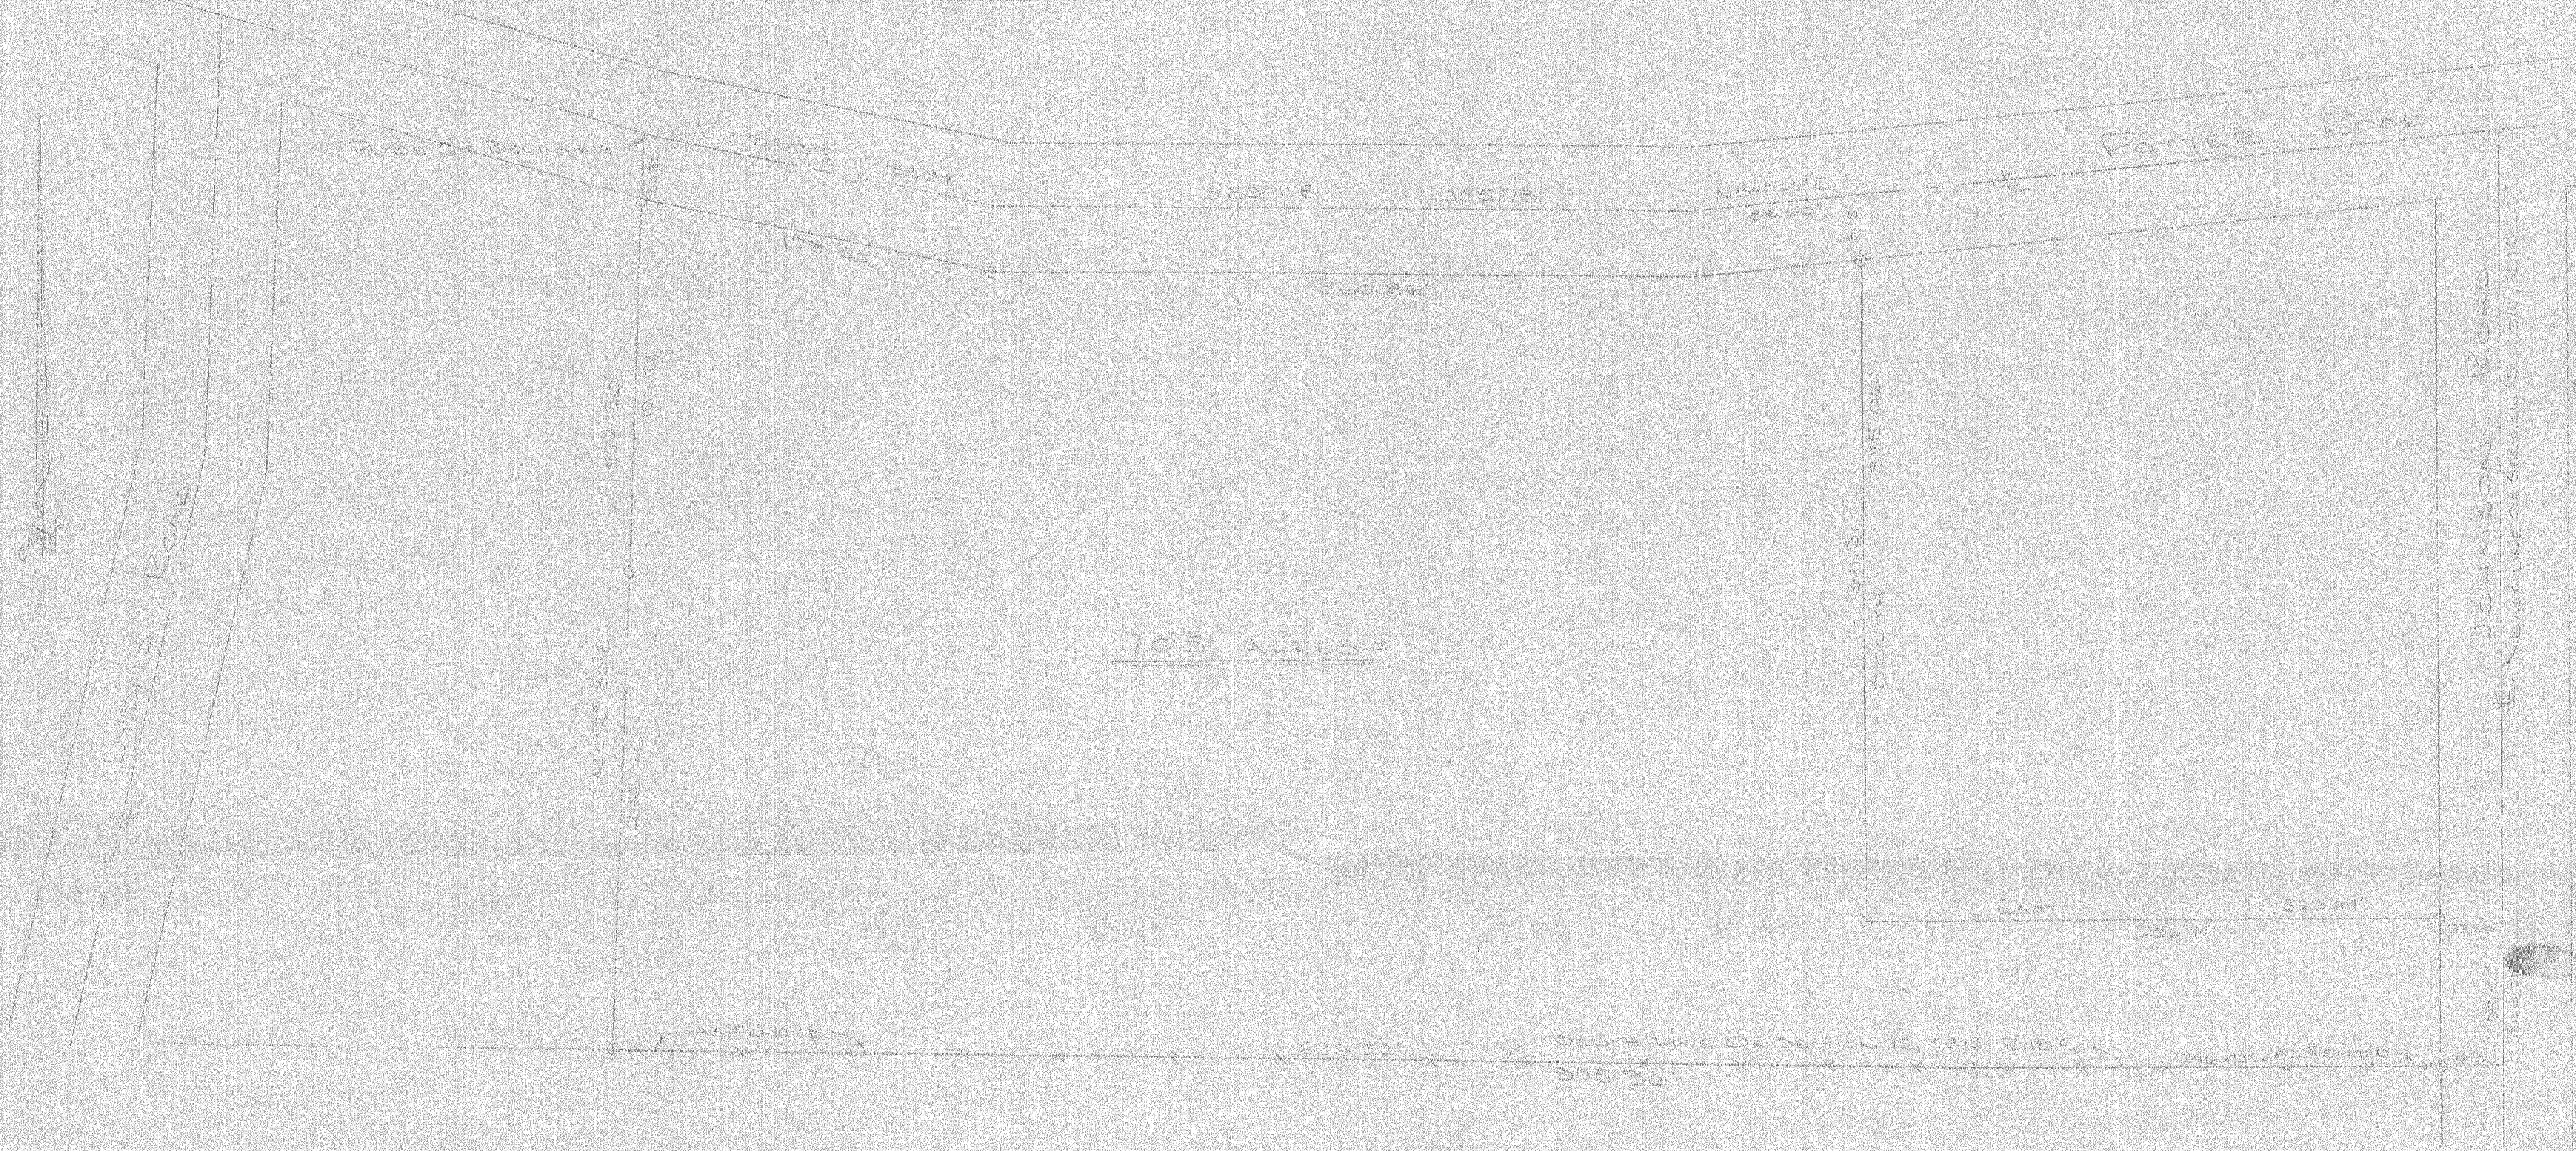


DESCRIPTION:

Commencing at the point of intersection of the Center line of Potter Road and the N-1/2 Section line of Section 15, T. 3 N., R. 18 E., Walworth County, Wisconsin; thence S. 68° 40' E. along said center line 161.25 feet; thence S. 65° 44' E. along said center line 402.66 feet; thence S. 74° 17' E. along said center line 749.37 feet; thence S. 73° 59' E. along said center line 192.42 feet to the place of beginning of the lands hereinafter described, to wit: thence S. 77° 57' E. along said center line 184.24 feet; thence S. 89° 11' E. 355.78 feet; thence S. 84° 27' E. 89.60 feet; thence South 375.06 feet; thence East 329.44 feet to a point in the center line of Johnson Road; thence South along the center line of Johnson Road 75.00 feet to the south line of said section 15; thence westerly along the south line of section 15, 975.96 feet; thence N. 02° 30' W. 472.50 feet to the place of beginning, containing 7.05 acres of land more or less.

PLAT AND DESCRIPTION BY:

August 27, 1971

James F. Biagi, R.L.S. 272

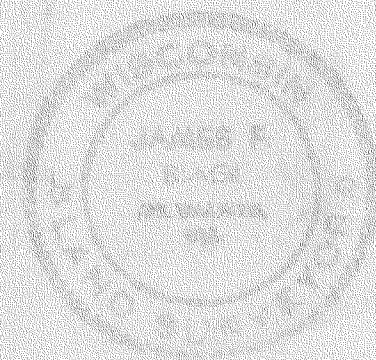

REVISIONS			PLAT OF SURVEY	
NO.	DATE	BY	GLEN CHRISTENSEN PROPERTY	
1			LOCATED IN THE SE 1/4 OF THE SE 1/4 OF	
2			SEC. 15, T.3N., R.18E. Wauworth County	
3			DRAWN BY	MATERIAL
4			CHK'D	DRAWING NO.
5			TRACED	APP'D