


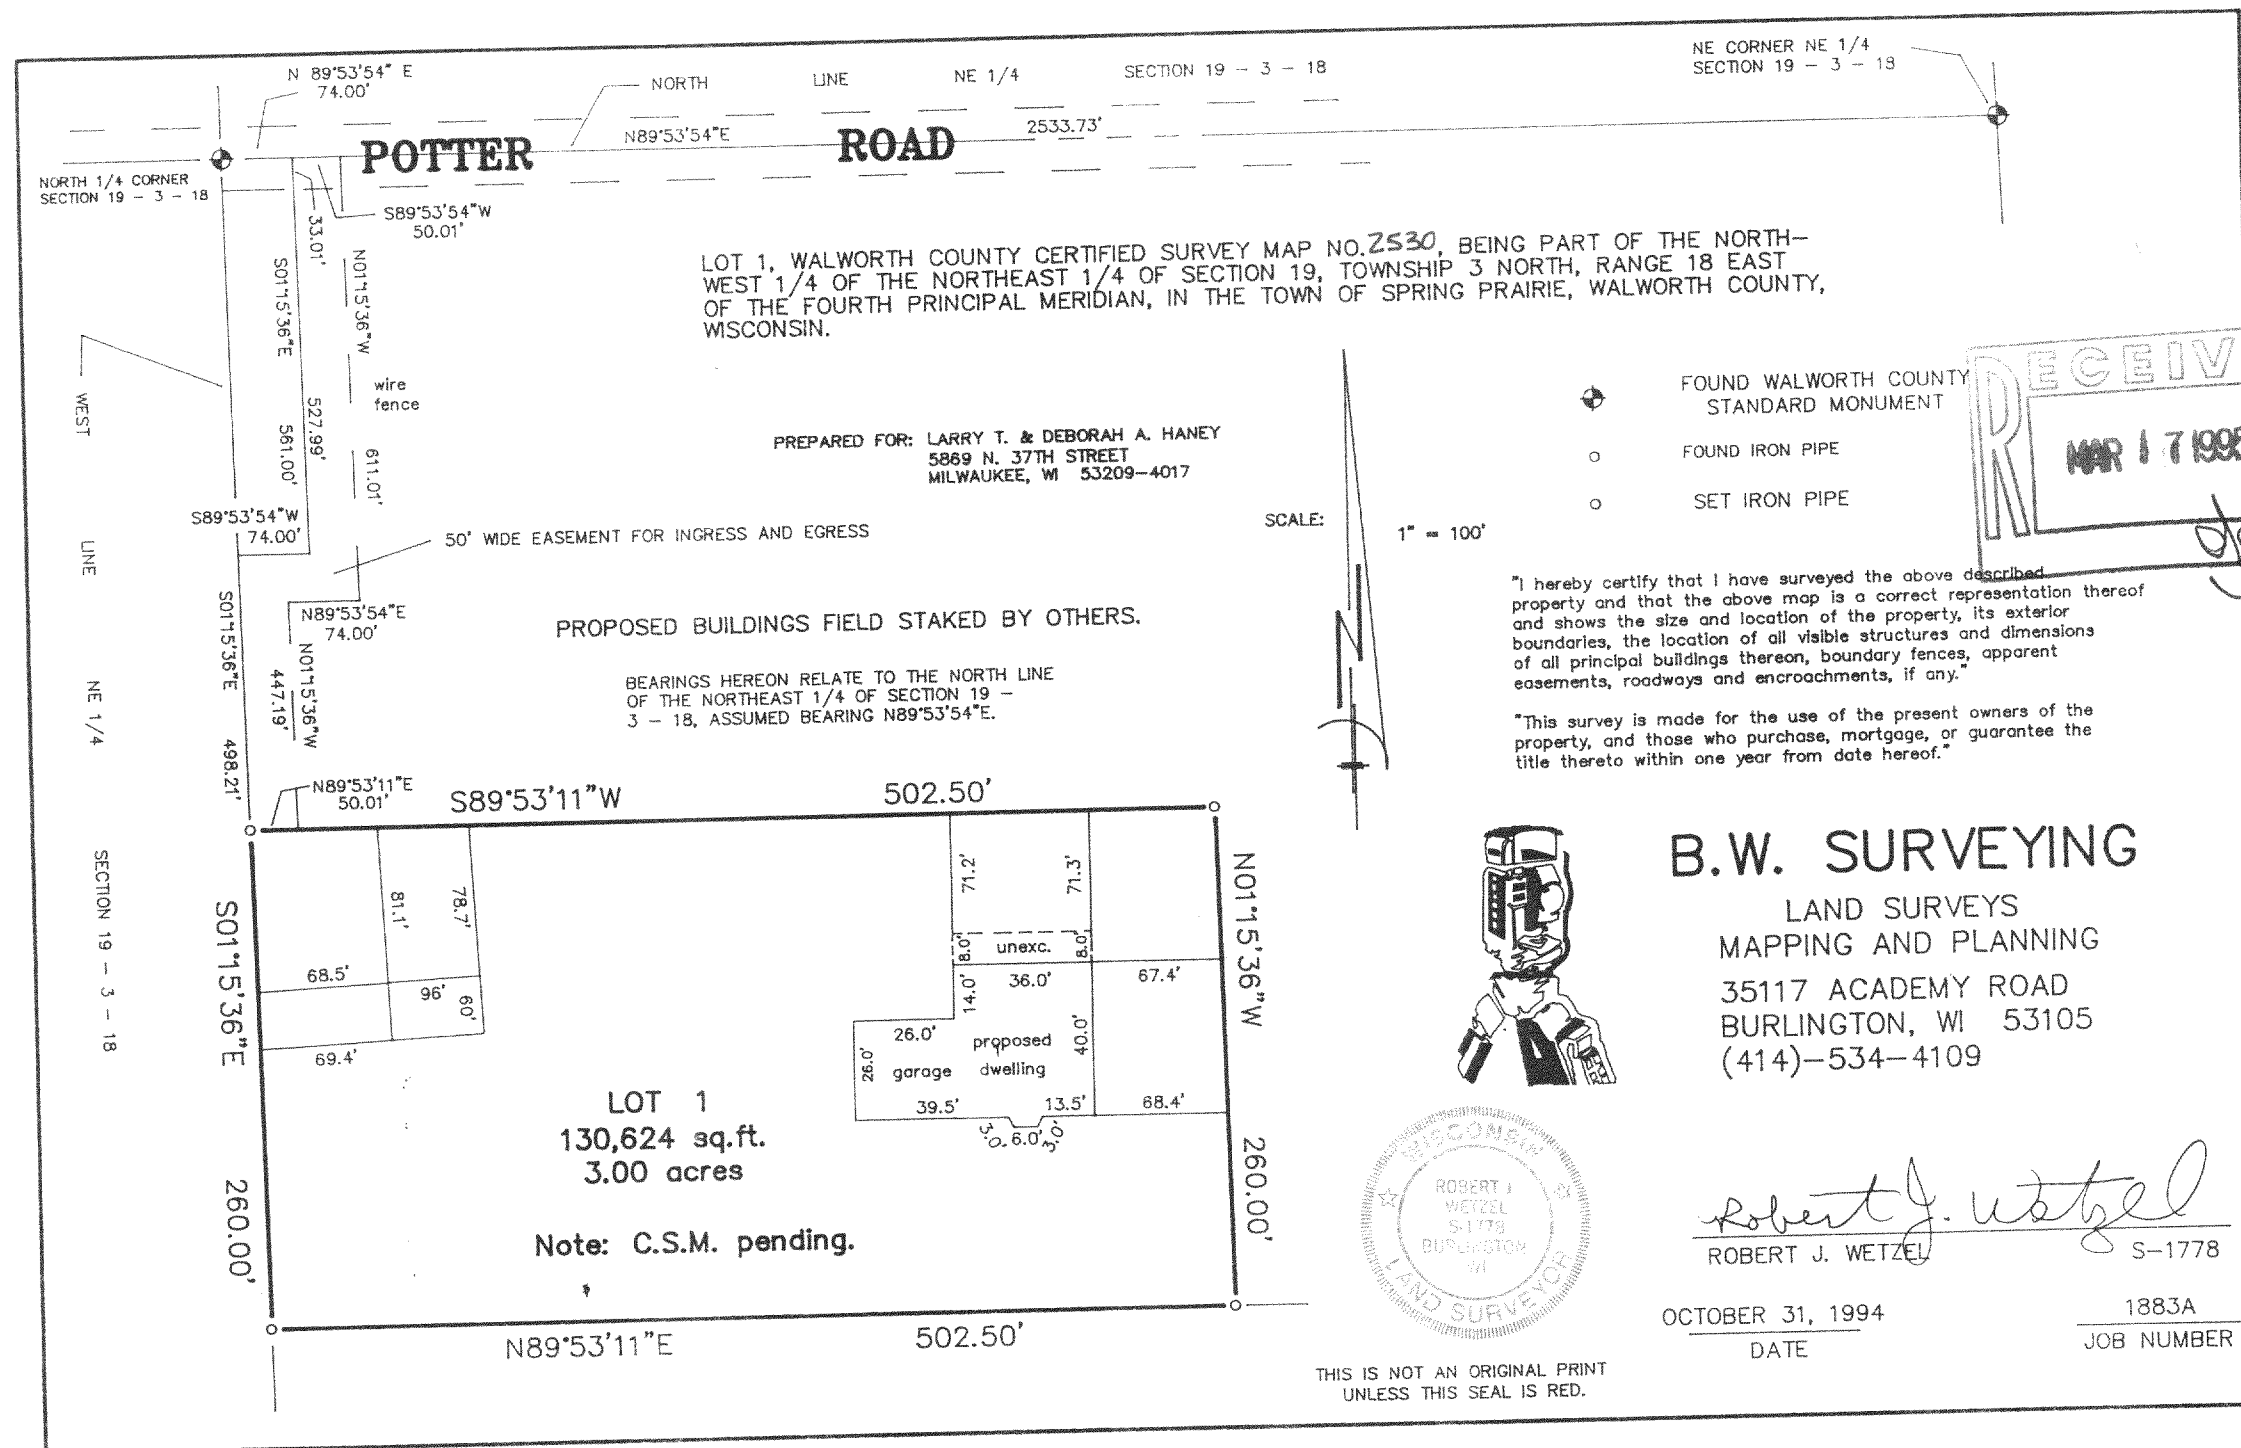

318-504

DA 7530 00001