
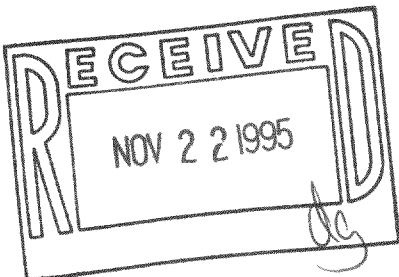
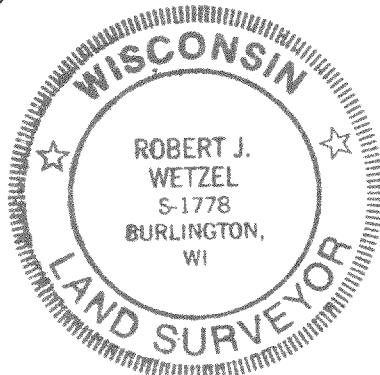


LOT 6 **PARADISE ESTATES** **A CONDOMINIUM**

**A CONDOMINIUM IN THE TOWN OF SPRING PRAIRIE
WALWORTH COUNTY, WISCONSIN.**

**BEING A PART OF THE SOUTHEAST 1/4 AND THE SOUTHWEST 1/4 OF THE
NORTHEAST 1/4, AND THE NORTHEAST 1/4, NORTHWEST 1/4 AND SOUTHWEST 1/4
OF SECTION 15, TOWNSHIP 3 NORTH, RANGE 18 EAST OF THE FOURTH
PRINCIPAL MERIDIAN, IN THE TOWN OF SPRING PRAIRIE, WALWORTH COUNTY, WISCONSIN.**

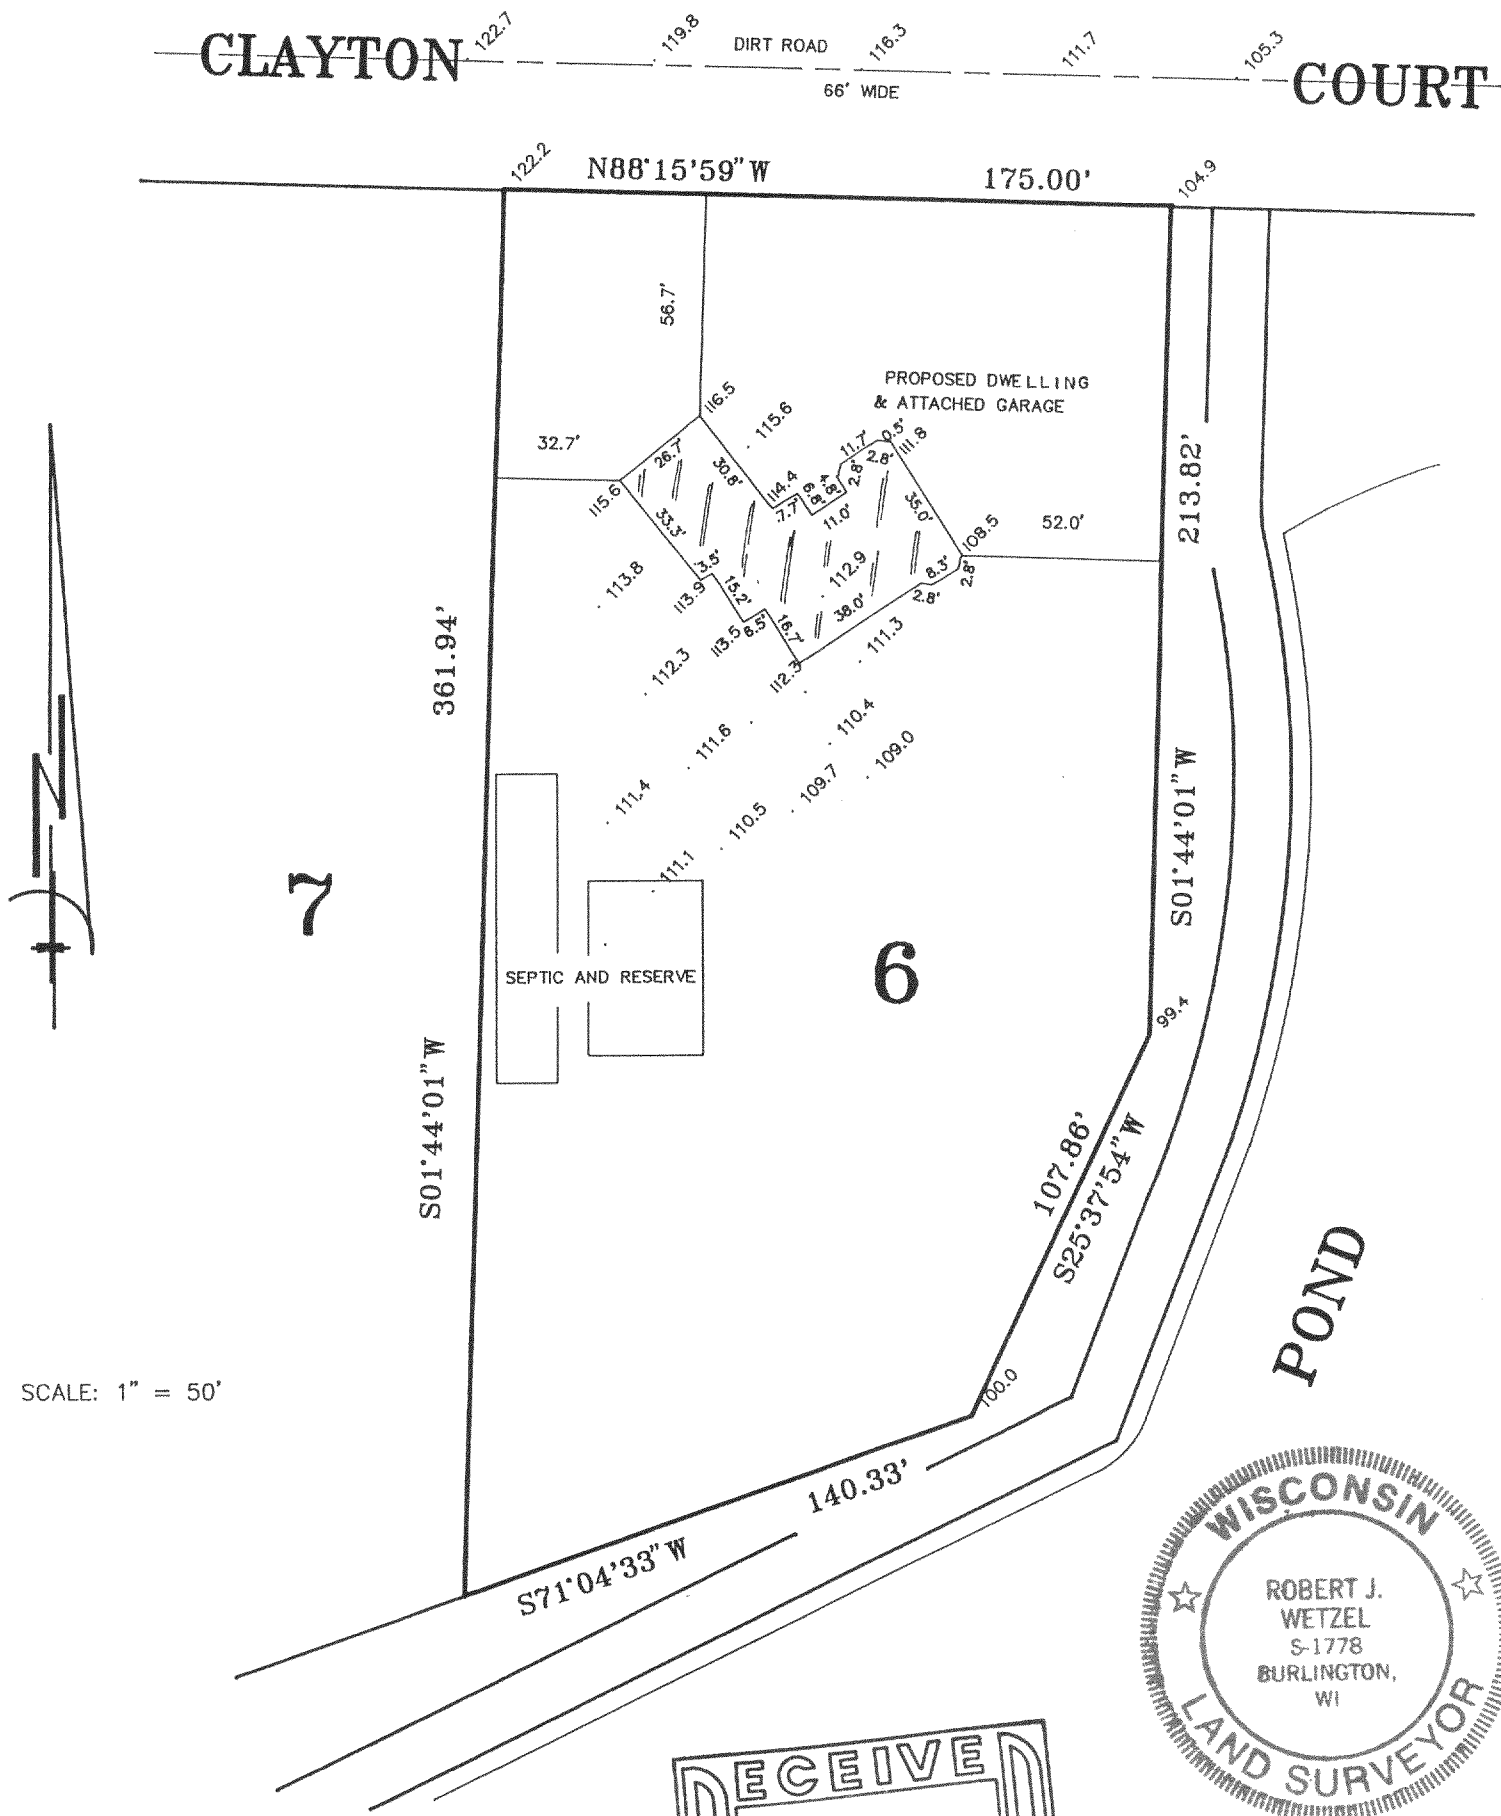

THIS IS NOT AN ORIGINAL PRINT
UNLESS THIS SEAL IS RED.

B.W. SURVEYING

LAND SURVEYS
MAPPING AND PLANNING
425 MILWAUKEE AVENUE
BURLINGTON, WI 53105
(414)-767-0225

Robert J. Wetzel
ROBERT J. WETZEL S-1778

7/5/95
DATE

2126
JOB NUMBER

OPE-6
318-542