
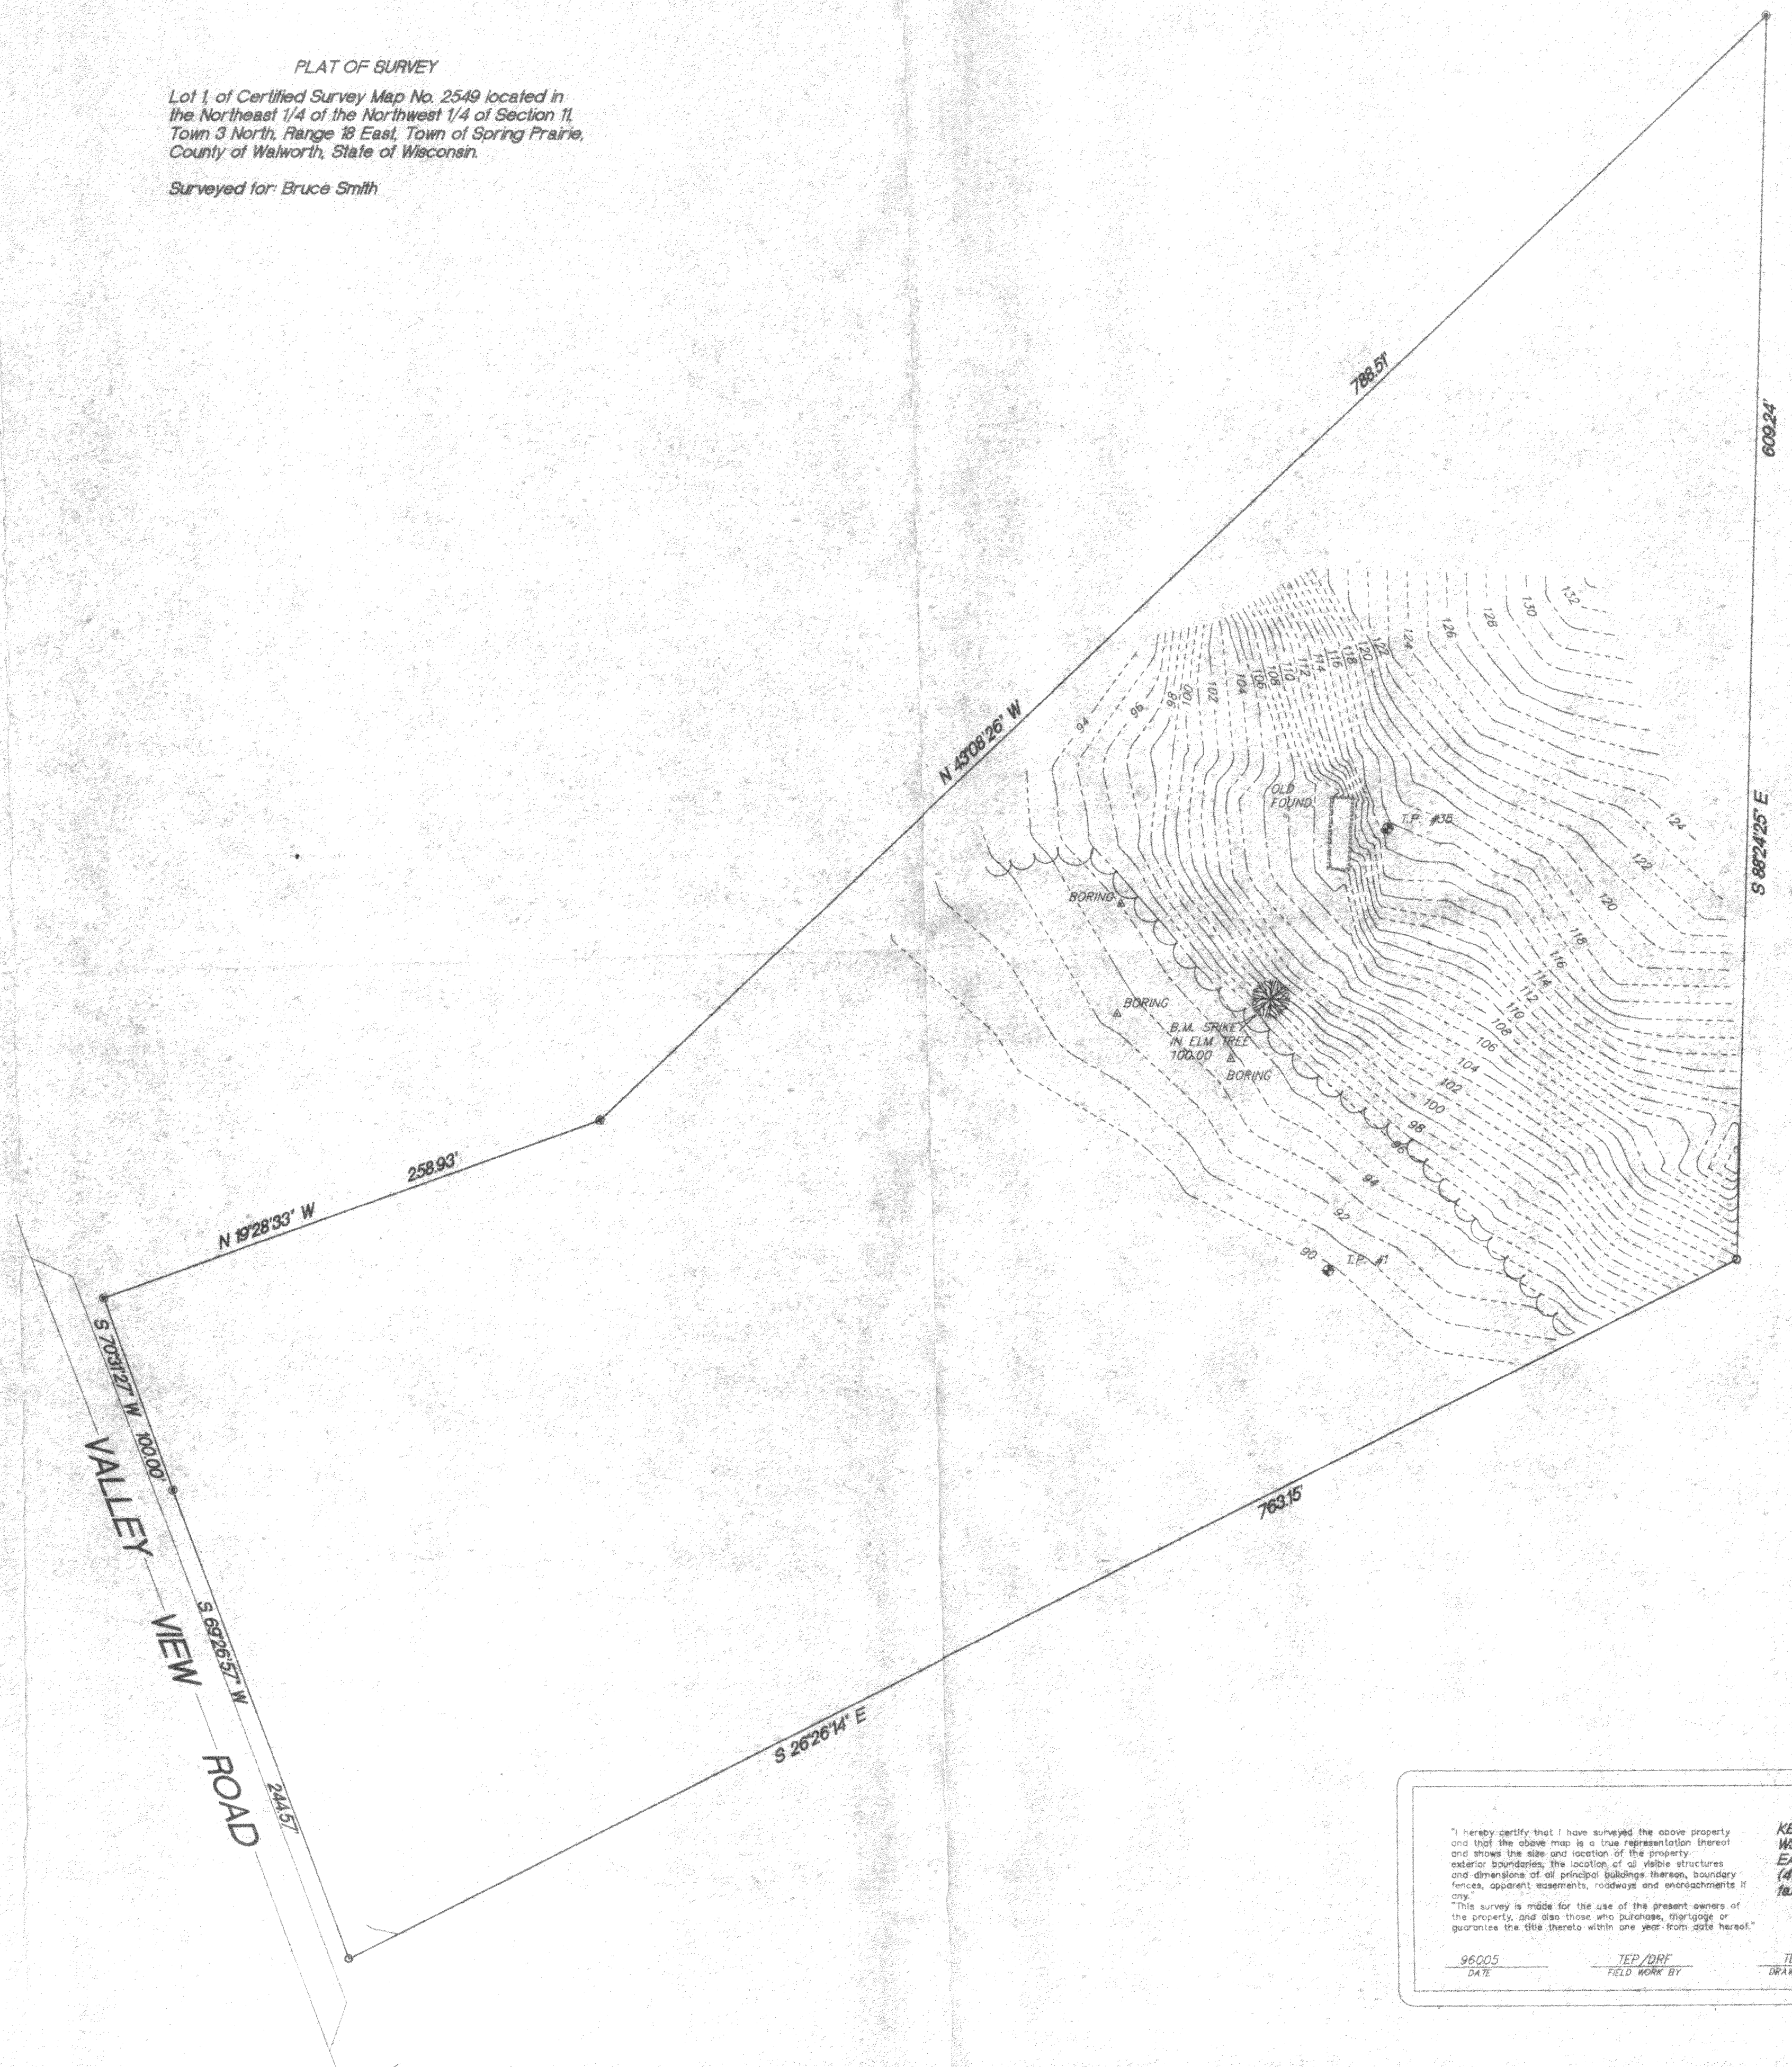


PLAT OF SURVEY
 Lot 1 of Certified Survey Map No. 2549 located in
 the Northeast 1/4 of the Northwest 1/4 of Section 11,
 Town 3 North, Range 18 East, Town of Spring Prairie,
 County of Walworth, State of Wisconsin.
 Surveyed for: Bruce Smith

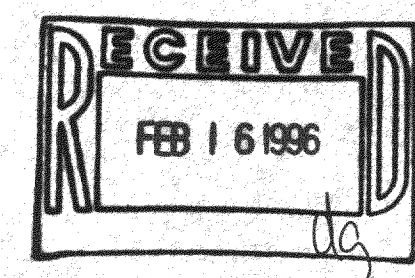

SCALE 1"=50'

- FOUND 1 1/16" IRON ROD
- FOUND 1" IRON PIPE

I hereby certify that I have surveyed the above property and that the above map is a true representation thereof and shows the size and location of the property, exterior boundaries, the location of all visible structures and dimensions of all principal buildings thereon, boundary lines, apparent easements, roadways and encroachments if any.

This survey is made for the use of the present owners of the property, and also those who purchase, mortgage or guarantee the title thereto within one year from date hereof.

96005 DATE TEP/DRF FIELD WORK BY 96005 JOB NUMBER

KETTLE MORANE SURVEYING
 19362 510227 LEWIN LANE
 EAGLE WI 53129
 (414)594-3484
 Fax (414)594-5904

WISCONSIN
 TERRANCE E. PISAREK
 5-1550
 EAGLE, WISCONSIN
 LAND SURVEYOR

THIS IS NOT AN ORIGINAL SURVEY UNLESS THE SEAL IS RED.

DA-2549-1
 318-549