
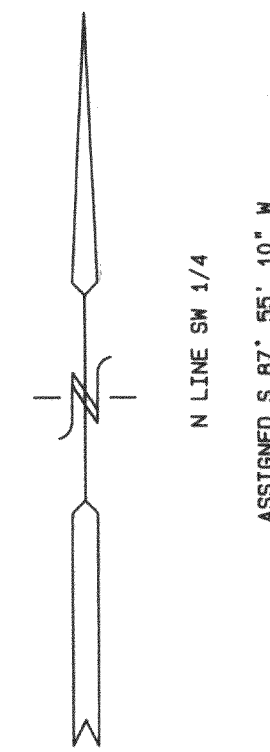


PLAT OF SURVEY
LOT 2 OF CSM 2425
LOCATED IN THE SW 1/4 OF SEC. 17
TOWN 3 NORTH, RANGE 18 EAST
WALWORTH COUNTY, WISCONSIN

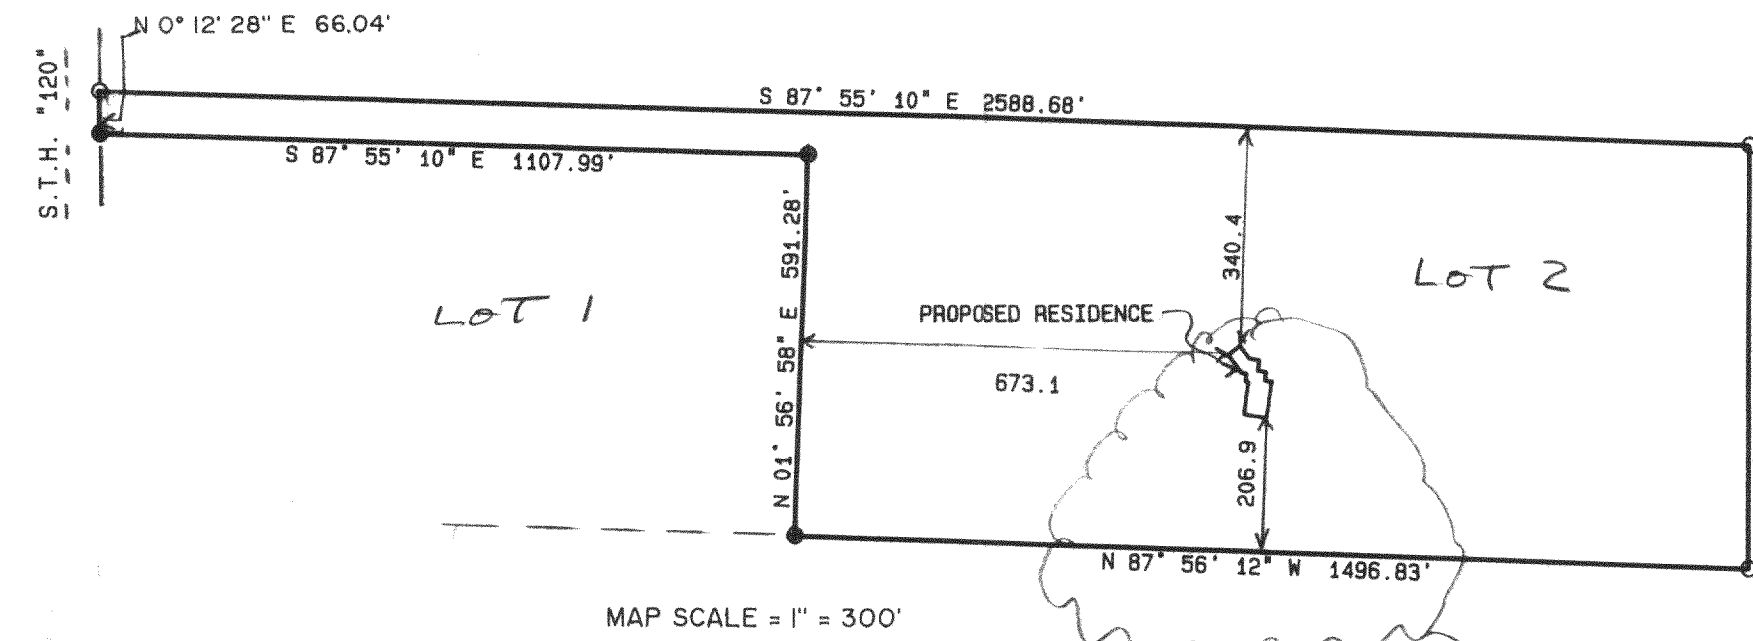

LINE	DISTANCE
L1	56.67
L2	35.00
L3	50.71
L4	5.33
L5	11.54
L6	9.27
L7	33.84
L8	24.00
L9	24.00
L10	16.00
L11	16.50
L12	13.42
L13	13.08
L14	10.25

DETAIL SCALE 1" = 40'



○ = FOUND IRON PIPE STAKE
● = FOUND IRON REBAR STAKE
(---) = RECORDED AS

NOTE: COPIES OF THIS MAP TO WHICH THE FOLLOWING CERTIFICATE WILL APPLY ARE BLUE LINE PRINTS SHOWING SURVEYOR'S ORIGINAL SEAL AND SIGNATURE IN BLACK INK. COPIES BY ANY OTHER MEANS MAY HAVE ALTERATIONS WHICH DO NOT REPRESENT THE SURVEYOR'S WORK PRODUCT.

I HEREBY CERTIFY THAT THE ABOVE DESCRIBED PROPERTY HAS BEEN SURVEYED UNDER MY DIRECTION AND THAT THE ABOVE MAP IS A TRUE REPRESENTATION THEREOF AND SHOWS THE SIZE AND LOCATION OF THE PROPERTY AND ITS EXTERIOR BOUNDARIES. THIS SURVEY IS MADE FOR THE USE OF THE PRESENT OWNERS OF THE PROPERTY, AND ALSO THOSE WHO PURCHASE, MORTGAGE, OR GUARANTEE THE TITLE THEREIN WITHIN ONE YEAR FROM THE DATE HEREOF.

DATED: 5-20-96

Peter S. Gordon
PETER S. GORDON R.L.S. 2101

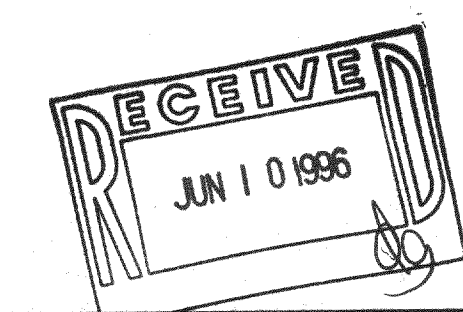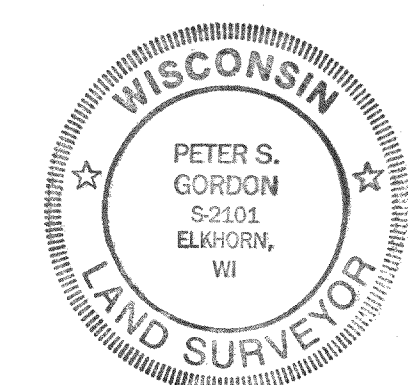

WORK ORDERED BY: MICHAEL LEATHERS
2211 N. NEWHALL
MILWAUKEE, WI. 53202

FARRIS, HANSEN & ASSOCIATES, INC.
Engineering, Architecture, Surveying
7 Ridgway Court P.O. Box 437
ELKHORN, WISCONSIN 53121
Office: (414) 723-2098
Fax: (414) 723-5886

REVISIONS

PROJECT NO.
3411.2.96
DATE
05/20/96
SHEET NO.
1 OF 1

0A-2425-Z