

PLAT OF SURVEY
-OF-

LOT 3, WALWORTH COUNTY CERTIFIED SURVEY MAP NO. 2144,
BEING PART OF THE SOUTHWEST 1/4 OF THE SOUTHEAST 1/4
OF SECTION 15, AND PART OF THE NORTHWEST 1/4 OF THE
NORTHEAST 1/4 OF SECTION 22, ALL IN TOWNSHIP 3 NORTH,
RANGE 18 EAST OF THE 4TH PRINCIPAL MERIDIAN, IN THE
TOWN OF SPRING PRAIRIE, WALWORTH COUNTY, WISCONSIN.


SURVEY FOR: MIKE OSTRENGA

PROPOSED ADDRESS: _____ LYONS ROAD

PROPOSED FN. FL.: _____



PROPOSED YD. GR.: _____

PROPOSED DWELLING WAS STAKED ON ACTUAL CORNERS
WITH 5 FOOT CONTROL ON THE LONGEST HOUSE LINE. THE
CONTRACTOR WILL BE RESPONSIBLE TO FIELD VERIFY ALL
STAKES FOR LOCATION AND DIMENSION PRIOR TO CON-
STRUCTION. IF ANY DISCREPANCIES OCCUR NOTIFY THIS
OFFICE AT ONCE.

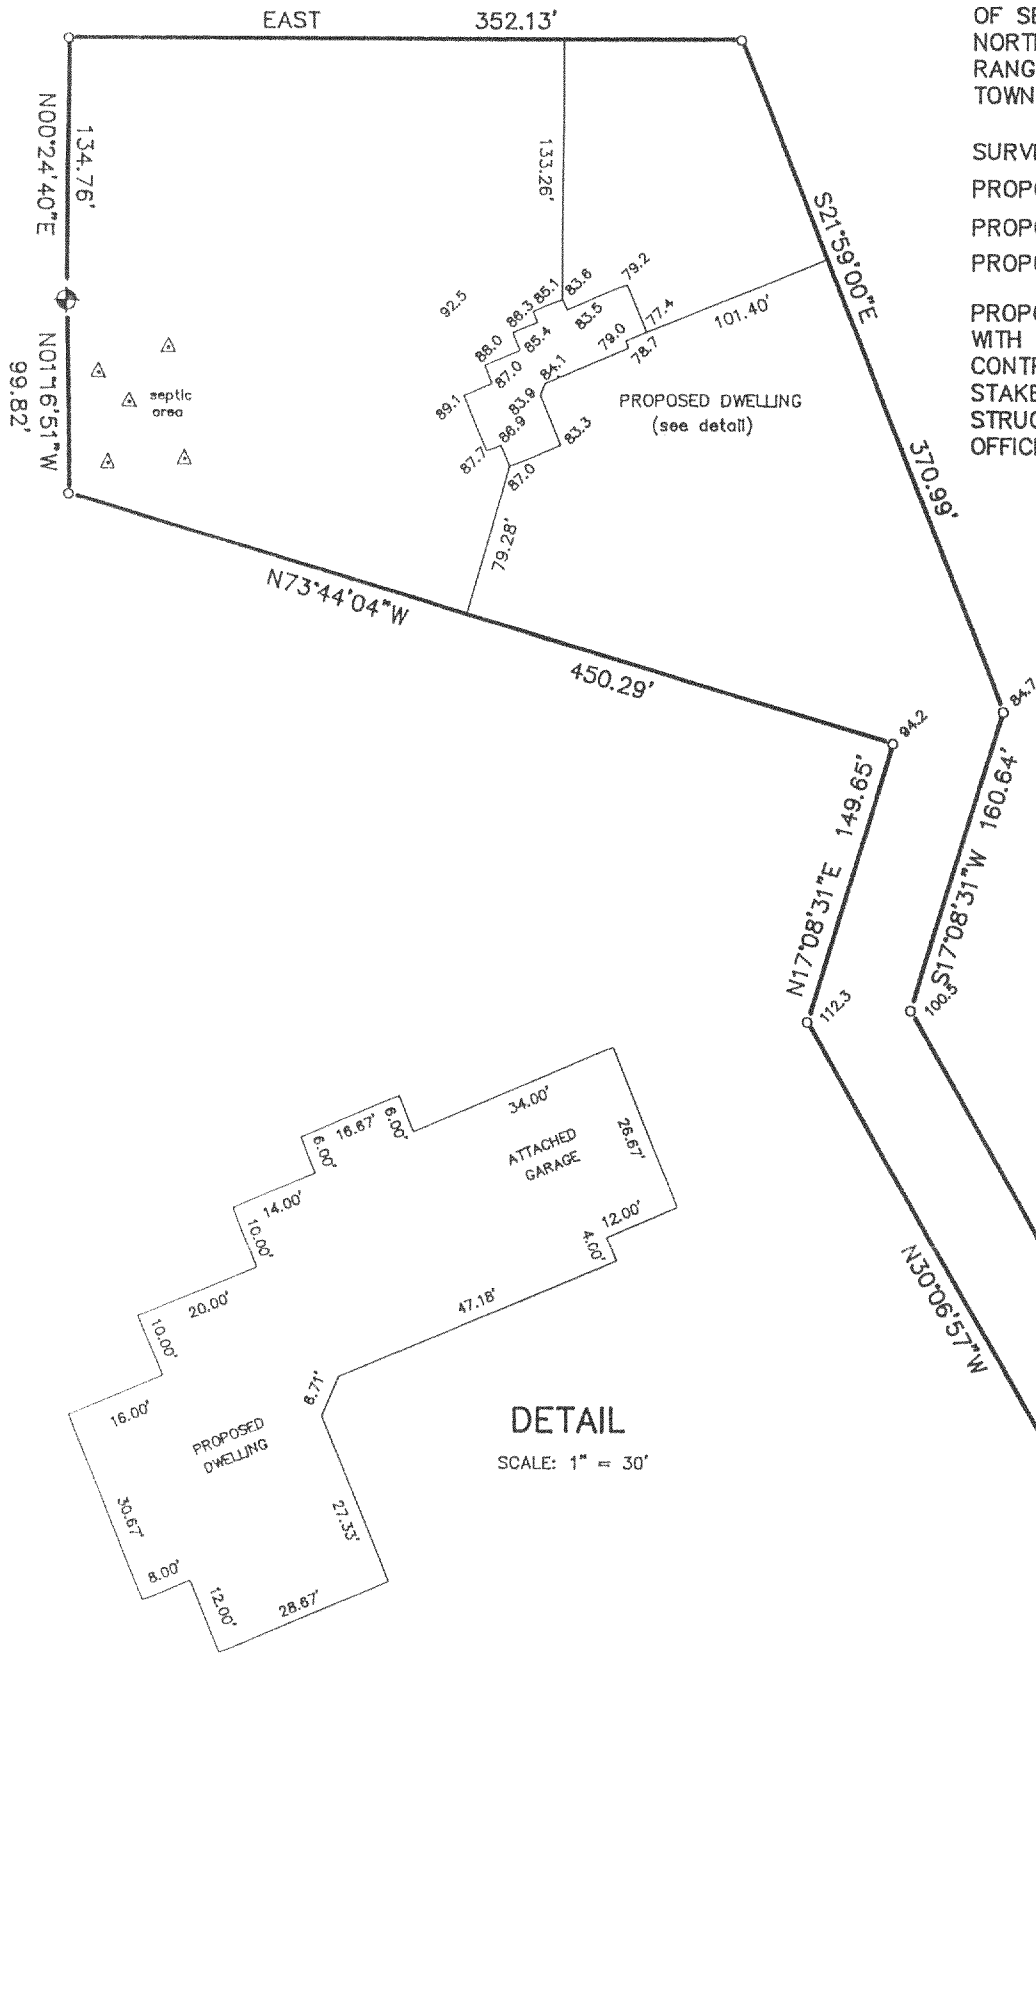


"I hereby certify that I have surveyed the above described property and that the above map is a correct representation thereof and shows the size and location of the property, its exterior boundaries, the location of all visible structures and dimensions of all principal buildings thereon, boundary fences, apparent easements, roadways and encroachments, if any."

"This survey is made for the use of the present owners of the property, and those who purchase, mortgage, or guarantee the title thereto within one year from date hereof."

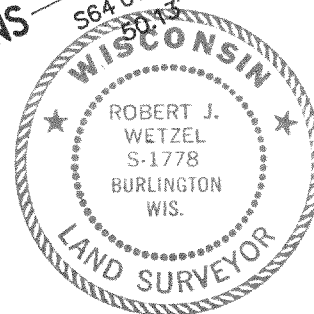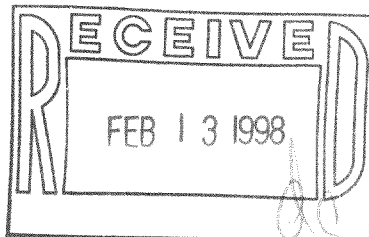

THIS IS NOT AN ORIGINAL PRINT
UNLESS THIS SEAL IS RED.

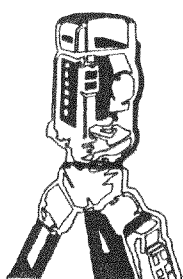

B.W. SURVEYING

LAND SURVEYS
MAPPING AND PLANNING
412 N. PINE STREET
BURLINGTON, WI 53105
(414)-767-0225

Robert J. Wetzel
ROBERT J. WETZEL S-1778

JUNE 18, 1997
DATE

2990
JOB NUMBER

OA-2144-3
318-605