


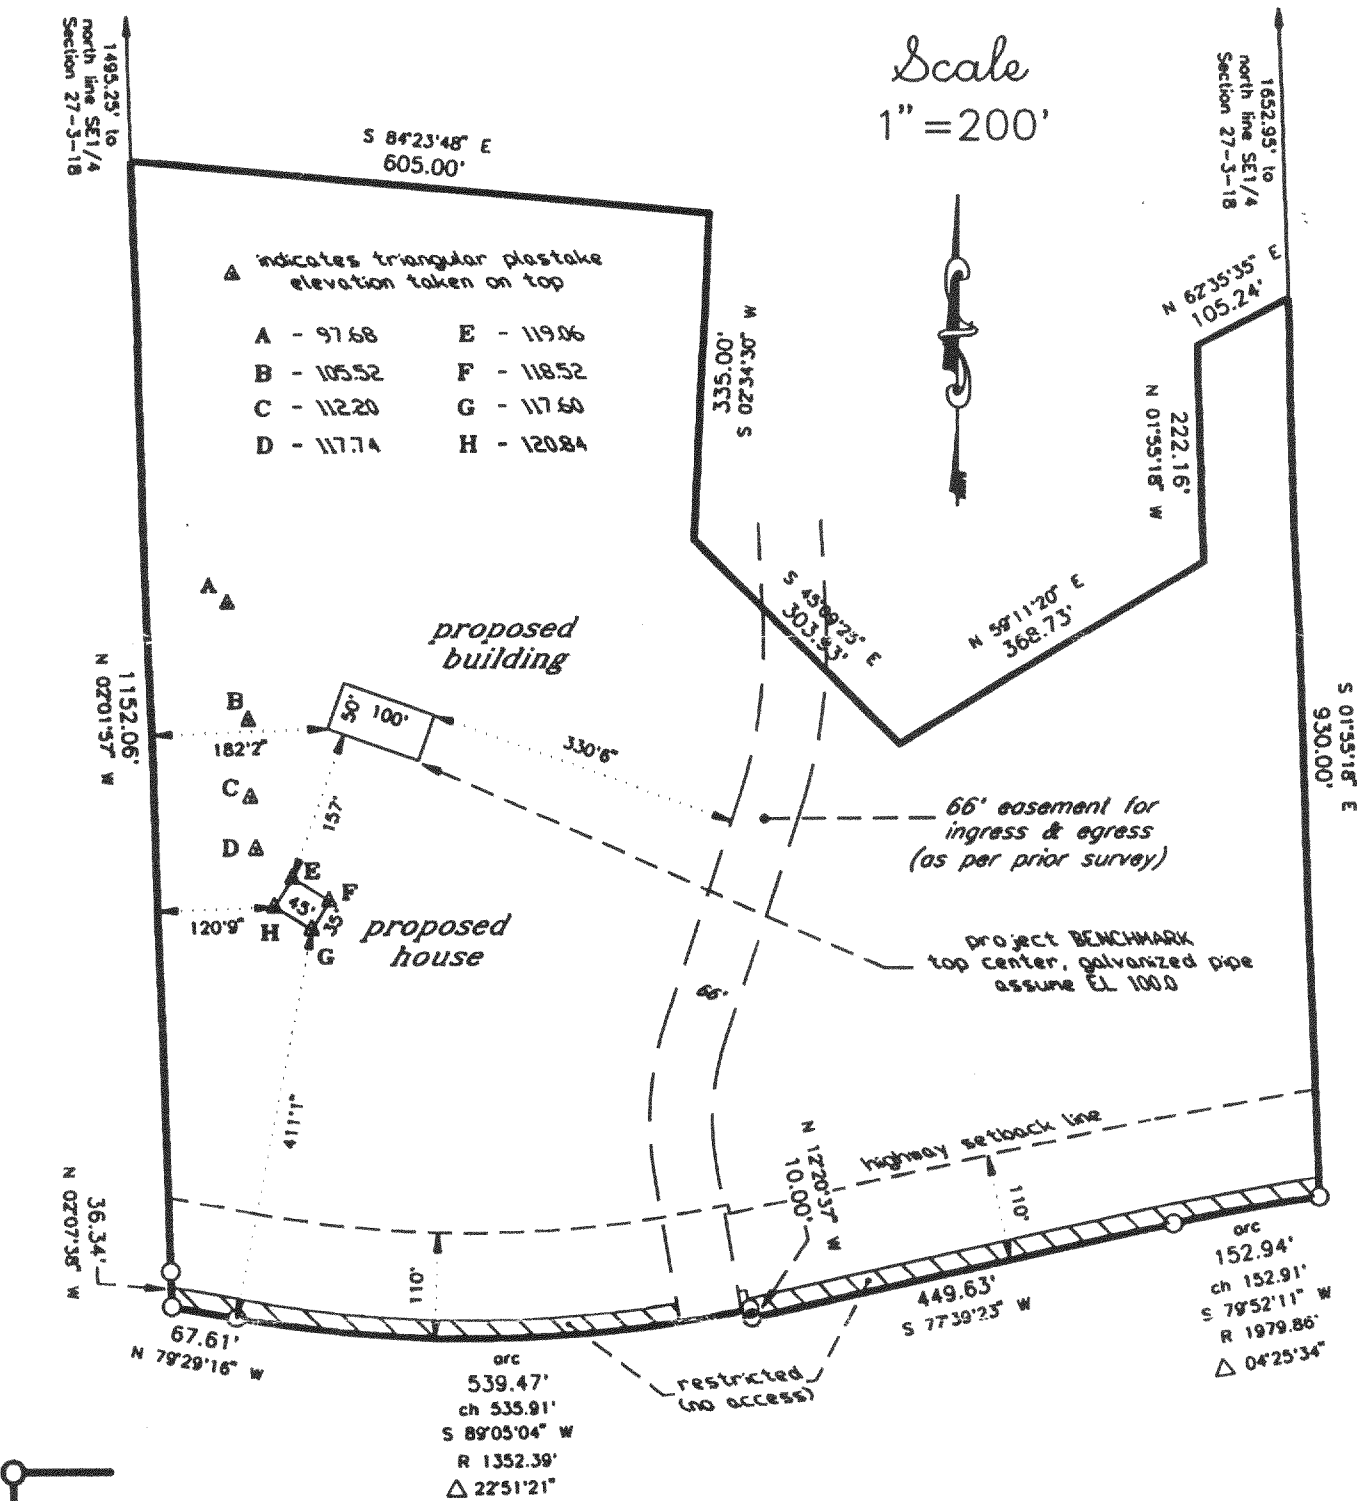

St. Tr. Hwy. "11"

This survey is a retracement of a prior survey by R.J. Wetzel (S-1778) in 1999.

Refer to a current title report for a complete legal description and for any easements or restrictions which may affect this site.

Monumentation has been waived in accordance with A-E 7.01 (2) of the Wisconsin Administrative Code.

MARESCALCO COUNTYWIDE SURVEYING, INC.  
1120 80TH STREET KENOSHA, WI 53143  
(414) 654 6809 FAX (414) 654 1120



I hereby certify that this plat was drawn by me and the information shown accurately depicts the location of the proposed buildings to be built upon this site.

*[Signature]*

Reg. Land Surveyor

September 13, 1999

Bearings refer to grid north, Wisconsin plane coordinate system, south zone.

Plat of Survey of

25.48 ACRES PARCEL  
NORTH SIDE ST. TR. HWY. "11"

in SE1/4 Section 27-3-18

TOWN OF SPRING PRAIRIE  
WALWORTH COUNTY, WIS.

-for-

Randy Marescalco

OSP-27-9A

318-697