

ROBERS & BOYD, INC.
CONSULTING ENGINEERS & LAND SURVEYORS


PHONE (414) 763-2652

116 E. CHESTNUT ST.

BURLINGTON, WIS. 53105

PLAT OF SURVEY AND PROPOSED HOUSE LOCATION
OF

THE WEST 40 FEET OF LOT 7, LOT 8 & 9, 10, 11, 12, BLK 1, EXCEPTING THE EAST 14.54 FEET OF LOTS 11 AND 12, AND ALSO EXCEPTING THE EAST 44.54 FEET OF LOT 10, BLK 1, HONEY LAKE SUBDIVISION, PART OF THE SE 1/4 SEC. 13-3-12 TOWN OF SPRING PRAIRIE, WALWORTH COUNTY, WISCONSIN

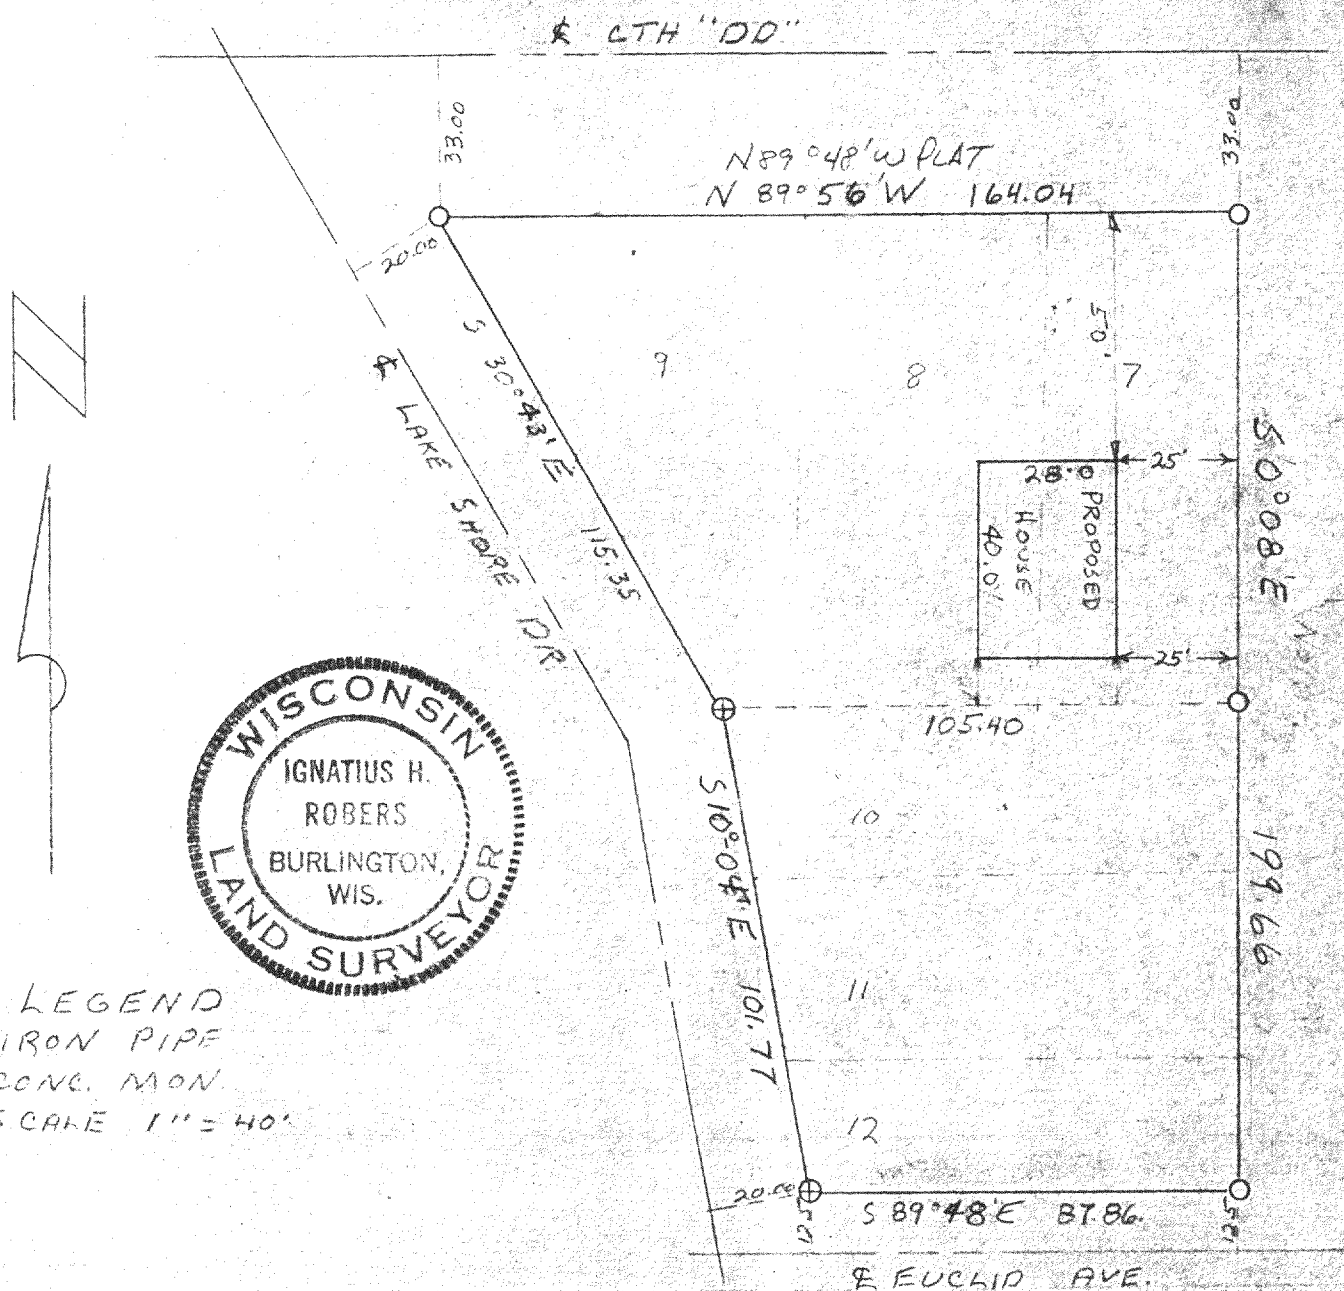

I HEREBY CERTIFY THAT WE HAVE SURVEYED THE LANDS DESCRIBED ABOVE ACCORDING TO OFFICIAL RECORDS AND THAT THE PLAT DRAWN HEREON IS A CORRECT REPRESENTATION OF SAID SURVEY.

Ignatius H. Rober
WIS. REG. LAND SURVEYOR 500787

DATE 6-11-73

JOB NO. 73093 D

ROBERS & BOYD, INC.
CONSULTING ENGINEERS & LAND SURVEYORS


PHONE (414) 763-2652

116 E. CHESTNUT ST.

BURLINGTON, WIS. 53105

PLAT OF SURVEY AND PROPOSED HOUSE LOCATION

THE WEST 40 FEET OF LOT 7, LOT 8 & 9, 10, 11, 12, BLK 1, EXCEPTING THE EAST 14.54 FEET OF LOTS 11 AND 12, AND ALSO EXCEPTING THE EAST 44.54 FEET OF LOT 10, BLK 1, HONEY LAKE SUBDIVISION, PART OF THE SE 1/4 SEC. 13-3-18 TOWN OF PRIMA PRAIRIE, WALWORTH COUNTY, WISCONSIN

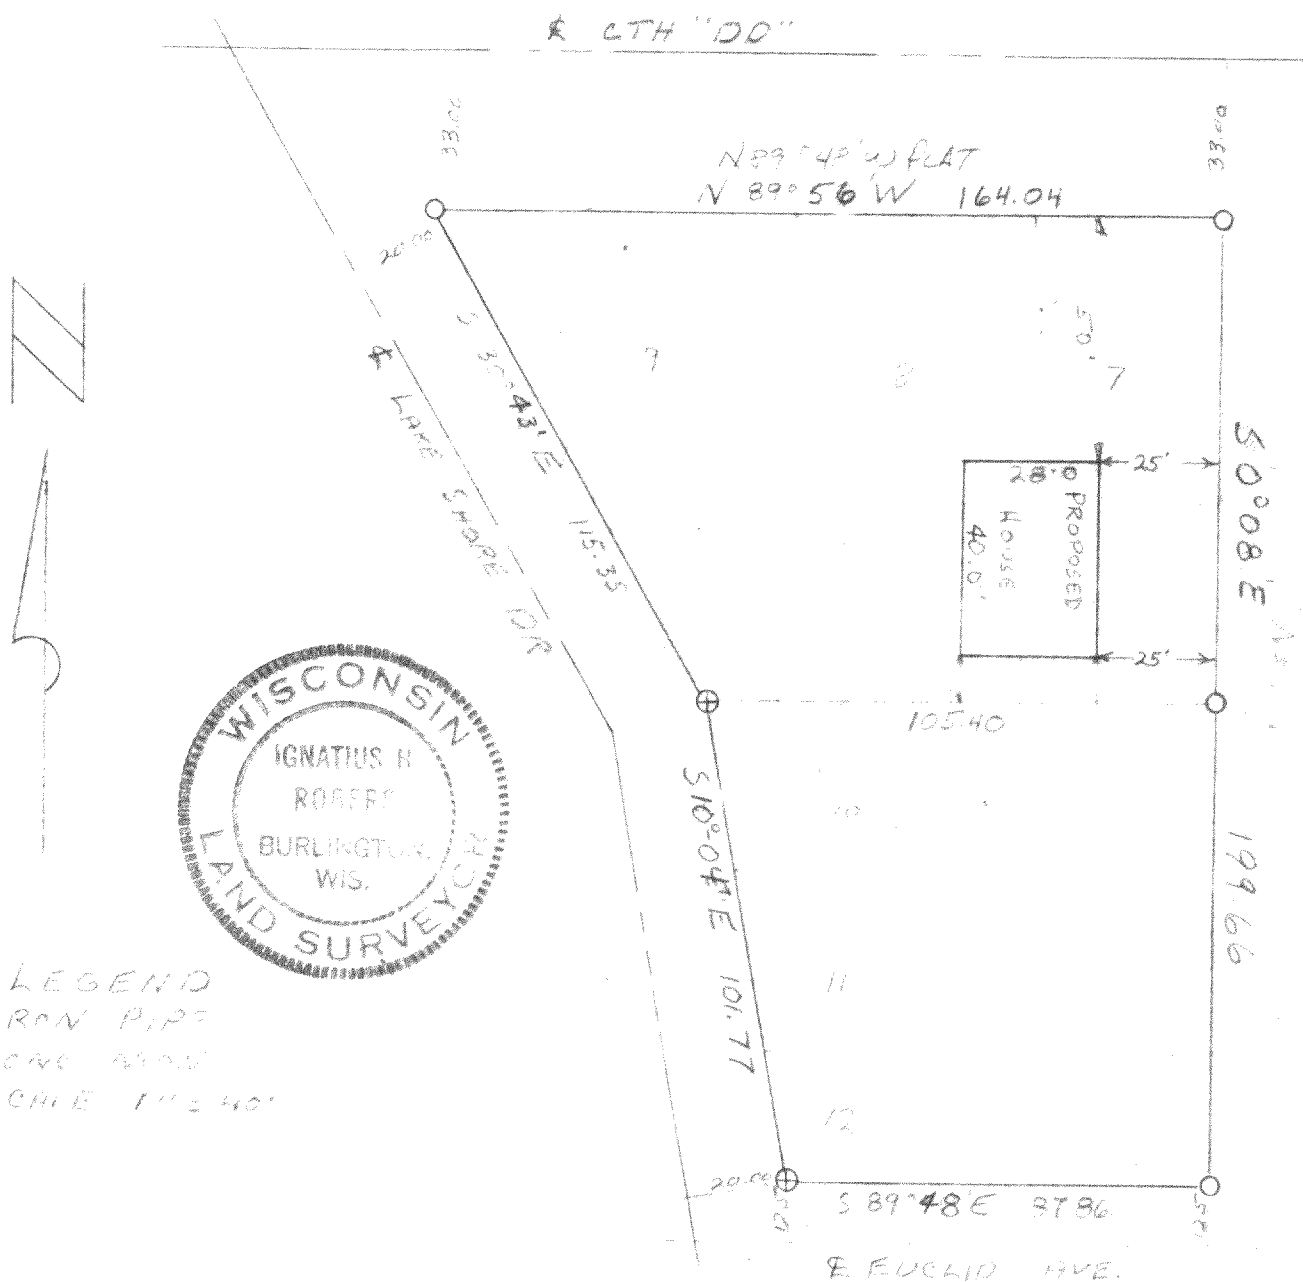

I HEREBY CERTIFY THAT WE HAVE SURVEYED THE LANDS DESCRIBED ABOVE ACCORDING TO OFFICIAL RECORDS AND THAT THE PLAT DRAWN HEREON IS A CORRECT REPRESENTATION OF SAID SURVEY.

Ignatius H. Rober
WIS. REG. LAND SURVEYOR

DATE 6-11-73

JOB NO. 73093 D