


993371
993371S1.DWG

PLAT OF SURVEY

NOTE: SHORELAND BOUNDARY LINE AND ZONING LINE WERE SCALED FROM CERTIFIED
SURVEY MAP NO. 2537, AS MAPPED BY JOHN F. DEGEN, DATED SEPT. 23, 1994

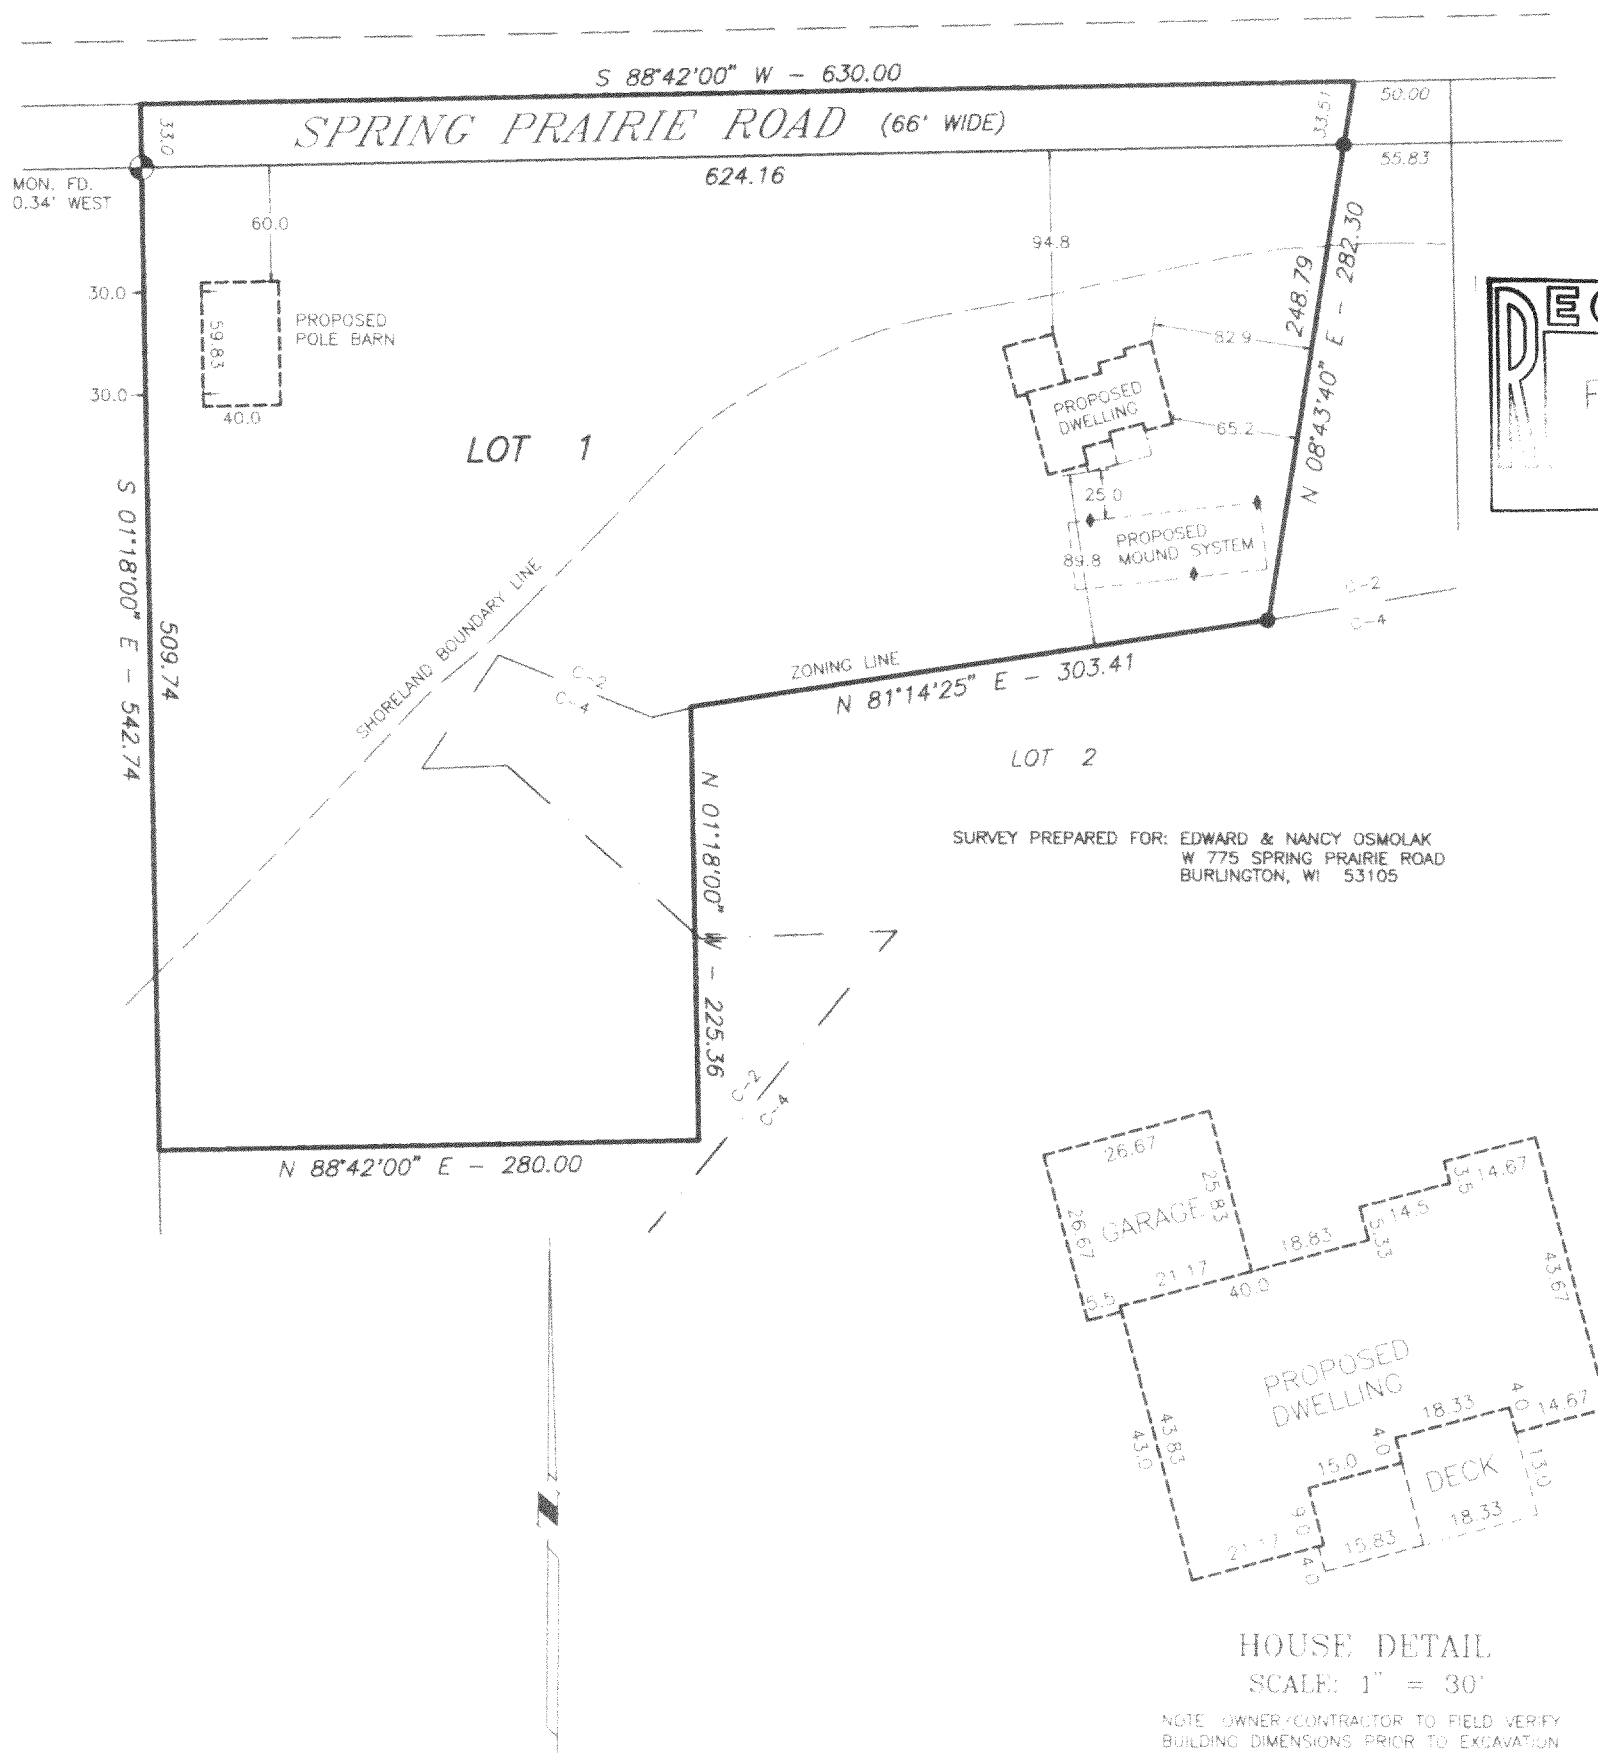

SCALE: 1" = 100'

- - FOUND 3/4" IRON PIPE
- - SET IRON PIPE
- () - RECORDED AS
- ◆ - SOIL BORING
- ⊗ - FOUND CONCRETE MONUMENT

IN ACCORDANCE WITH A-E 7.01(2)(b) OF THE WISCONSIN ADMINISTRATIVE CODE
Edward Osmolak, OWNER AND Gary Foat, SURVEYOR DO HEREBY
 EDWARD OSMOLAK GARY FOAT
 MUTUALLY AGREE TO WAIVE MONUMENTATION OF THE ABOVE DESCRIBED PARCEL.

I HEREBY CERTIFY THAT I HAVE SURVEYED THE ABOVE DESCRIBED PROPERTY AND THE ABOVE MAP IS A TRUE REPRESENTATION THEREOF AND SHOWS THE SIZE AND LOCATION OF THE PROPERTY, THE LOCATION OF ALL VISIBLE STRUCTURES AND DIMENSIONS OF ALL PRINCIPAL BUILDINGS THEREON, BOUNDARY FENCES, APPARENT EASEMENTS, ROADWAY AND VISIBLE ENCROACHMENTS, IF ANY.

THIS SURVEY IS MADE FOR THE PRESENT OWNERS OF THE PROPERTY, AND ALSO THOSE WHO PURCHASE, OR GUARANTEE THE TITLE THERETO WITHIN (1) YEAR FROM THE DATE HEREOF

MAILED (5) FROM THE DATE HEREON

DATED AT WATERFORD THIS 16 DAY OF NOVEMBER 19 99

RECERTIFIED

OA 2537-1

318-708