




PERMIT MAPPING LOT 2 CSM 2775

RECORDED IN VOL. 14, PG. 171
DOC. NO. 344129
LOCATED IN THE SW 1/4 SEC. 31
TOWN 3 NORTH, RANGE 18 EAST
WALWORTH COUNTY, WISCONSIN

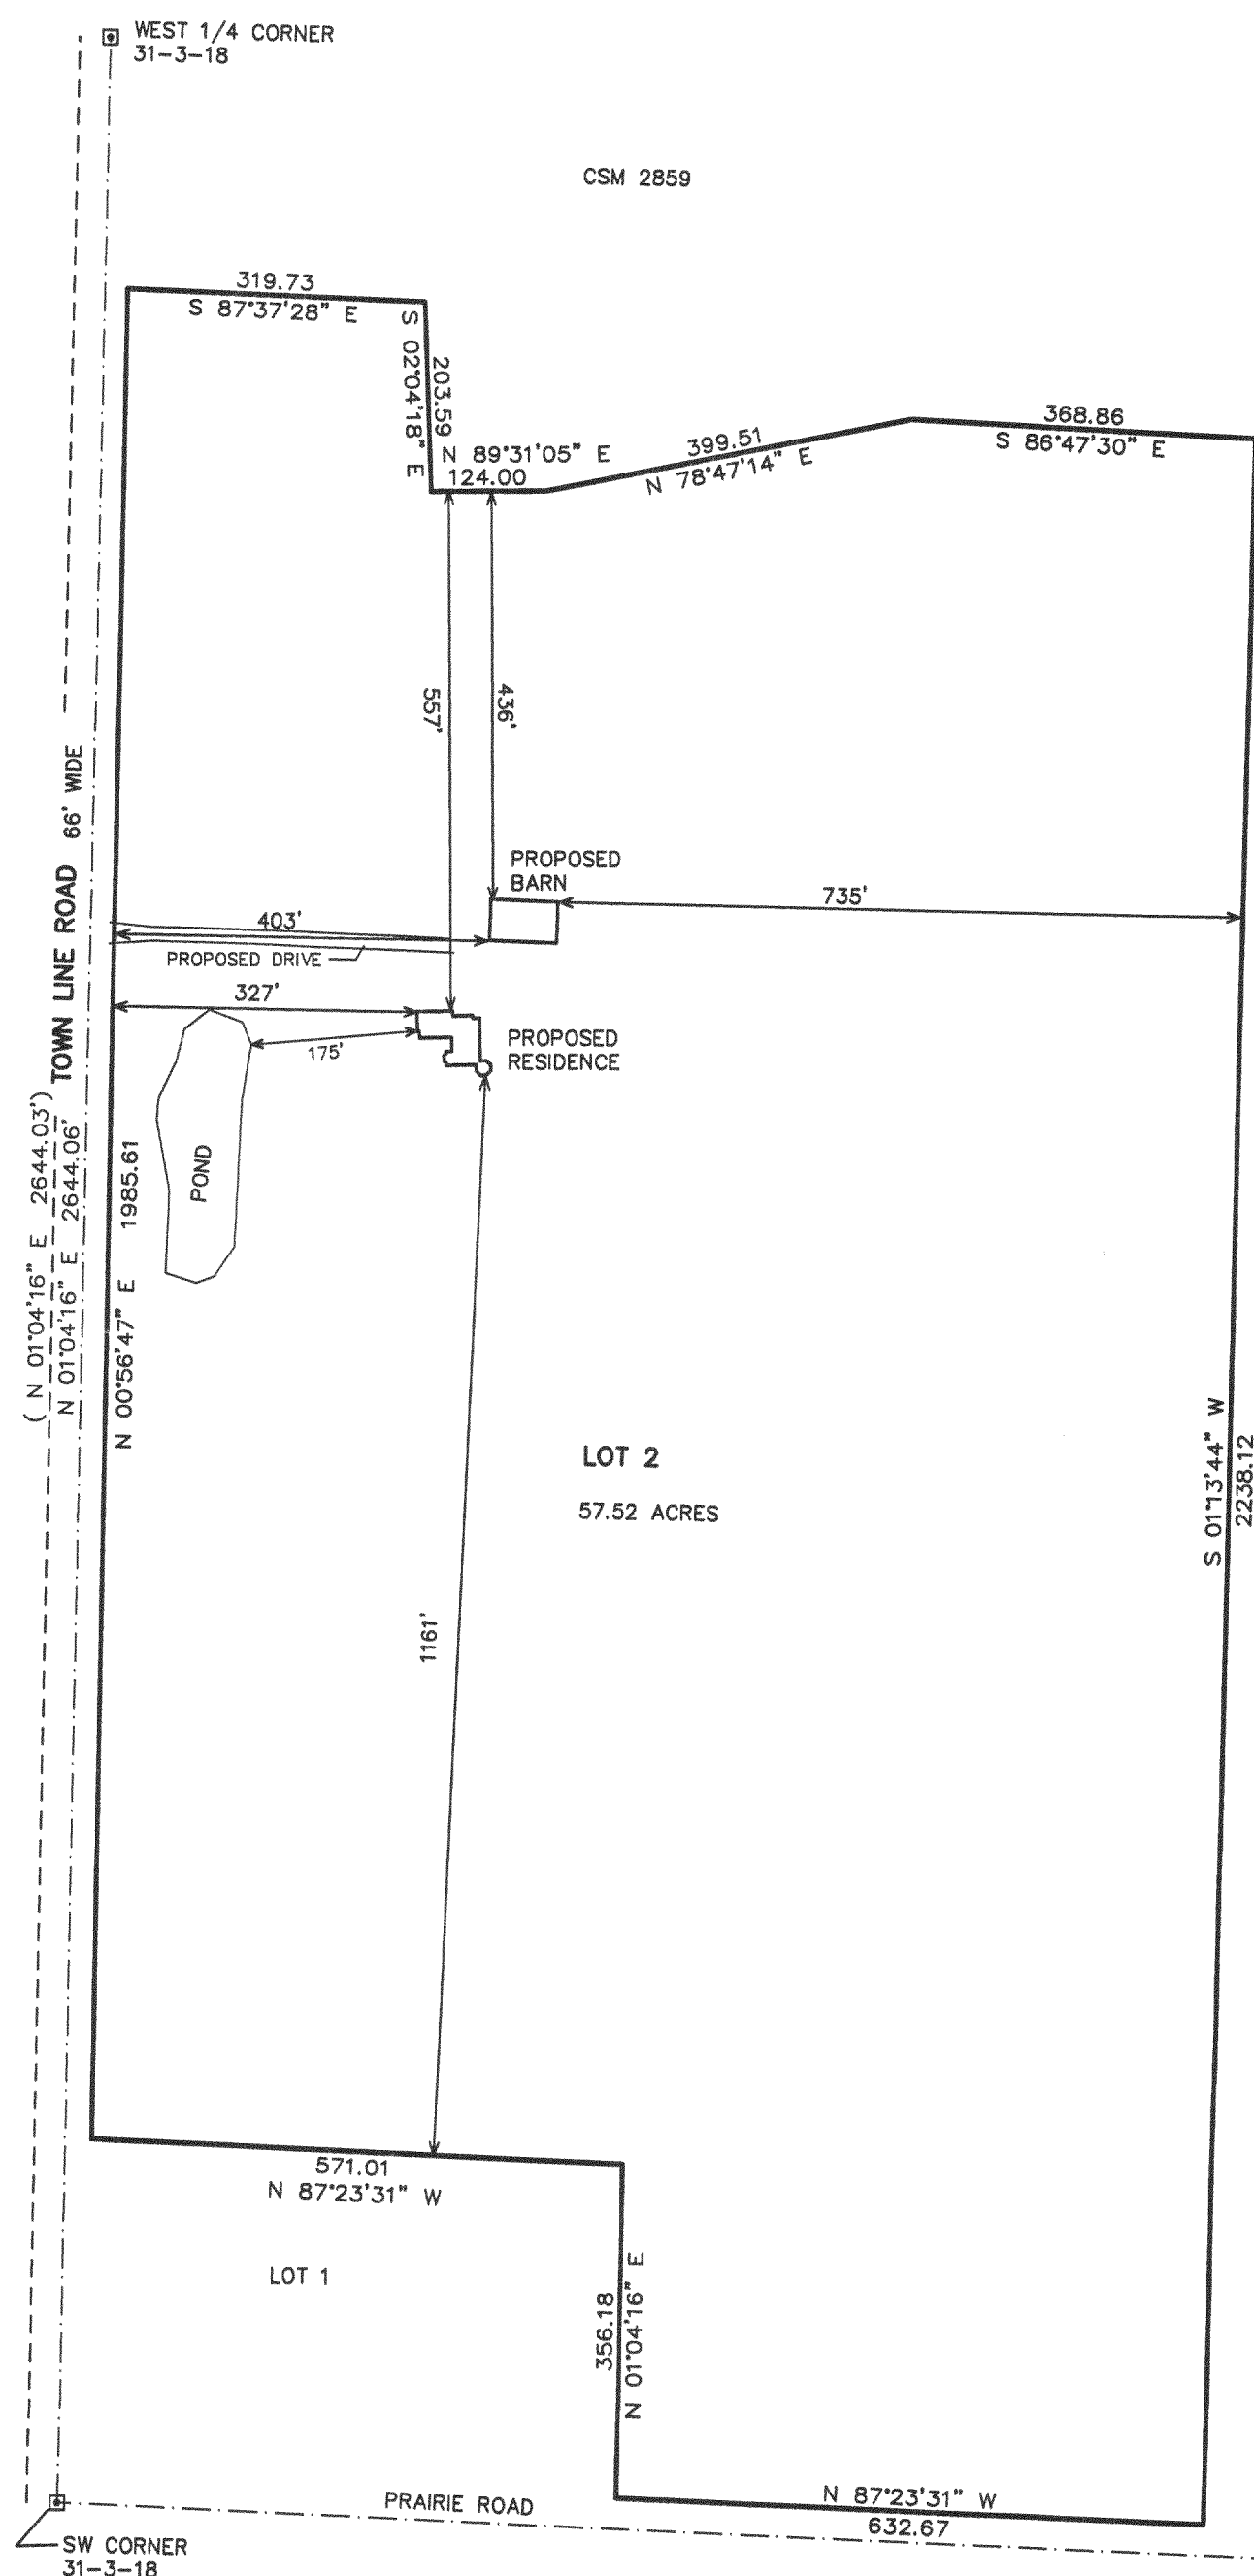

LEGEND

▣ = FOUND CONCRETE COUNTY MONUMENT W/ BRASS CAP
(xxx) = RECORDED AS

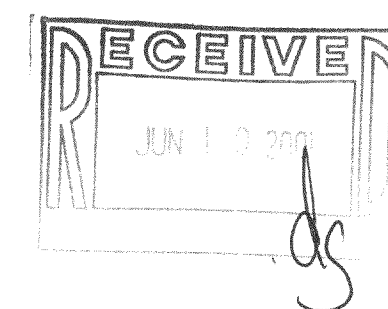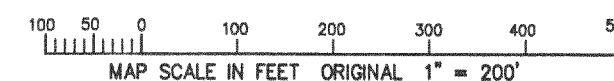

NOTE: COPIES OF THIS MAP TO WHICH THE FOLLOWING CERTIFICATE WILL APPLY SHOW SURVEYOR'S ORIGINAL SEAL AND SIGNATURE IN RED INK. COPIES BY ANY OTHER MEANS MAY HAVE ALTERATIONS WHICH DO NOT REPRESENT THE SURVEYOR'S WORK PRODUCT.

I HEREBY CERTIFY THAT THIS PLAT IS A TRUE AND ACCURATE REPRESENTATION OF THE LOCATION OF THE PROPOSED RESIDENCE AND BARN IN RELATION TO THE MONUMENTS FOUND AND SHOWN REPRESENTING THE SOUTHWEST AND WEST 1/4 CORNERS OF SECTION 31 TO THE BEST OF MY PROFESSIONAL KNOWLEDGE AND BELIEF. NOTE THIS IS NOT A PLAT OF SURVEY AS DEFINED IN CHAPTER A-E 7 OF WISCONSIN ADMINISTRATIVE CODE

DATED: April 19, 2001

PETER S. GORDON RLS 2101

WORK ORDERED BY:
BOB KUKUWICH
8817 W. FOREST HILL AVE
FRANKLIN, WI. 53132

FARRIS, HANSEN & ASSOCIATES, INC.
ENGINEERING - ARCHITECTURE - SURVEYING
7 RIDGWAY COURT P.O. BOX 437
ELKHORN, WISCONSIN 53121
OFFICE: (262) 723-2098 FAX: (262) 723-5886

REVISIONS

PROJECT NO.
4632.01
DATE:
04-19-01
SHEET NO.
1 OF 1

318-758
OA-2775-2