







WORK ORDERED BY:
TOM GARVEY
2258 KNEIP ROAD
ELKHORN, WI. 53121

FARRIS, HANSEN & ASSOCIATES, INC.
Engineering, Architecture, Surveying
7 Ridgway Court P.O. Box 437
ELKHORN, WISCONSIN 53121
Office: (414) 723-2098
Fax: (414) 723-5886

REVISIONS

PROJECT NO.
5778
DATE:
05-03-01
SHEET NO.
1 OF 1

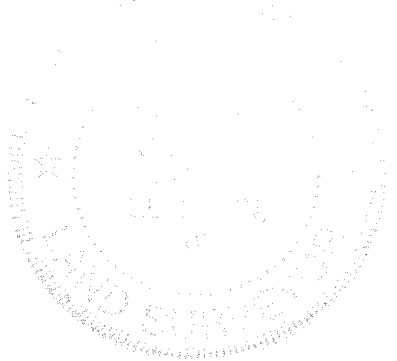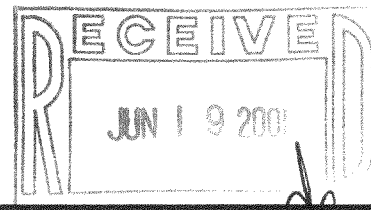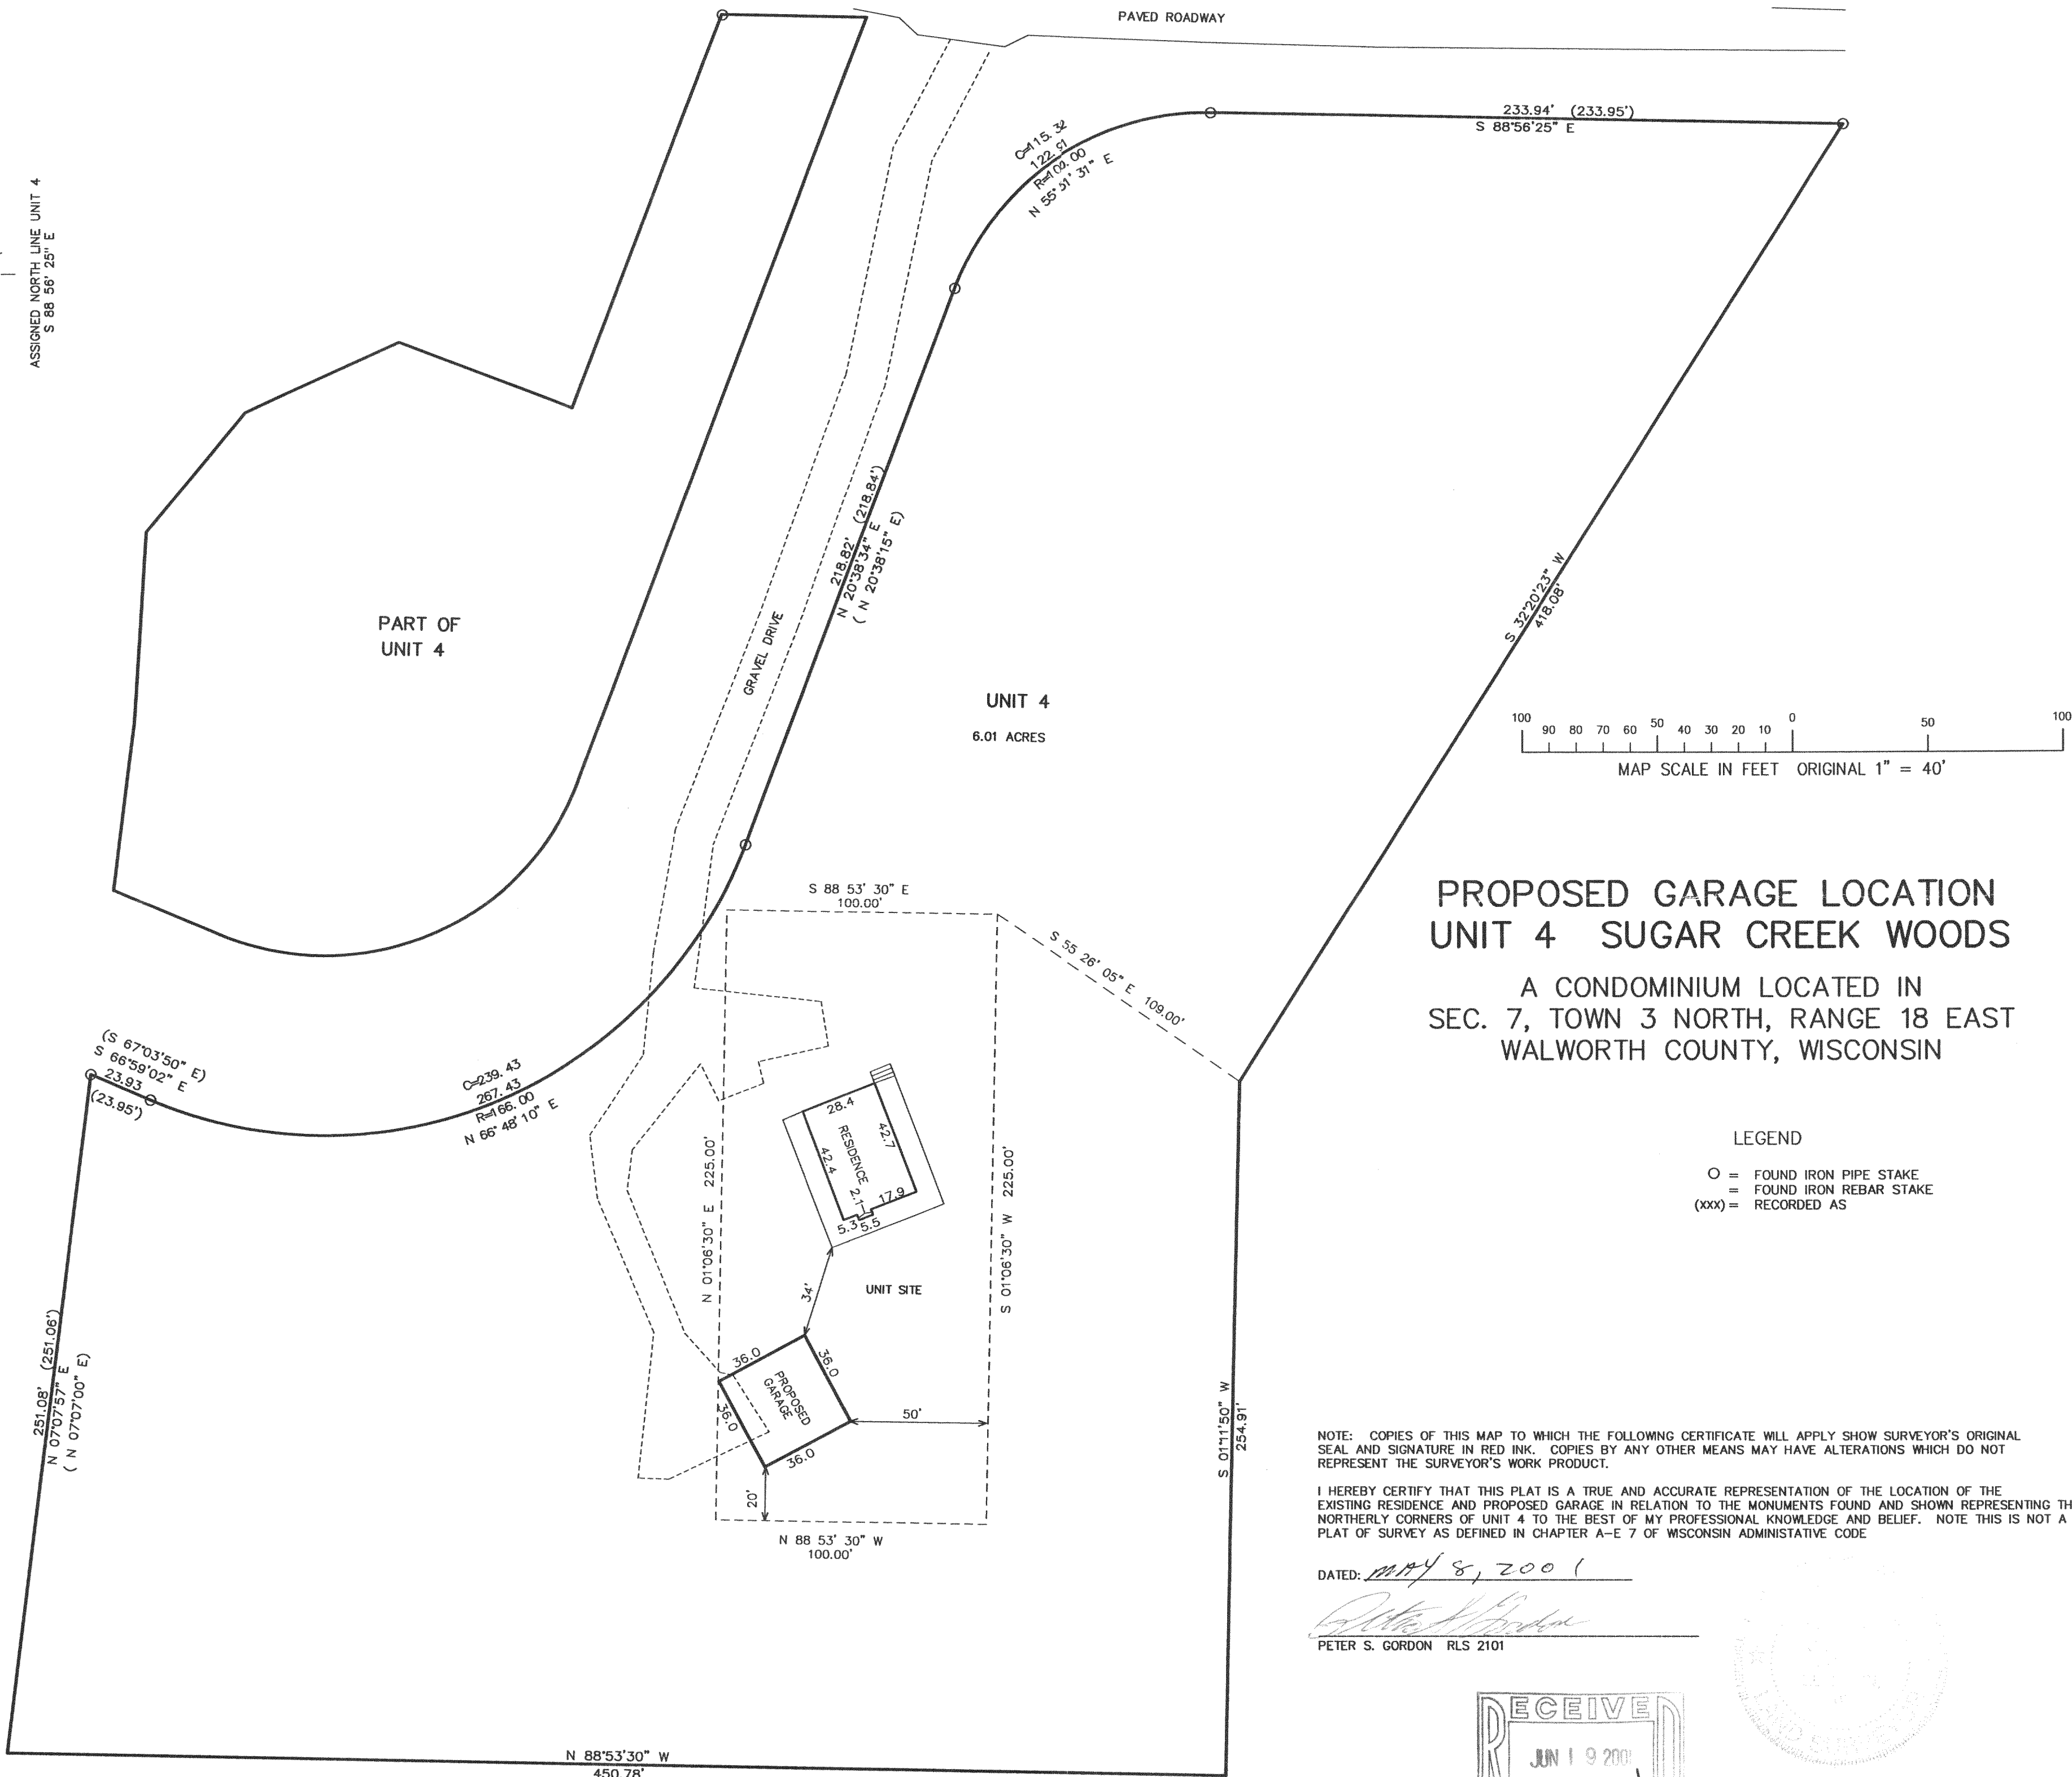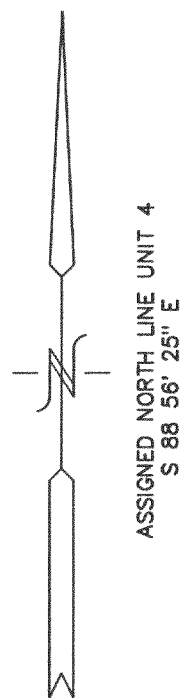

oscw-4 318-759

MAY 08 2001