


SITE PLAN FOR PROPOSED DWELLING

LOT 1, CERTIFIED SURVEY MAP NO. 3410, AS RECORDED IN VOLUME 19 OF CERTIFIED SURVEY MAPS ON PAGE 261 AS DOCUMENT NO. 500518, IN THE OFFICE OF THE REGISTER OF DEEDS IN AND FOR WALWORTH COUNTY, WISCONSIN AND BEING PART OF THE NORTHEAST 1/4 OF THE NORTHWEST 1/4 OF SECTION 2, TOWNSHIP 3 NORTH, RANGE 18 EAST OF THE FOURTH PRINCIPAL MERIDIAN, IN THE TOWNSHIP OF SPRING PRAIRIE, WALWORTH COUNTY, WISCONSIN.

PREPARED FOR: CHESTER SOKOLOWSKI


PROPOSED ADDRESS: _____ COLBO ROAD

NOTE: PROPOSED DWELLING FIELD STAKED BY OTHERS.

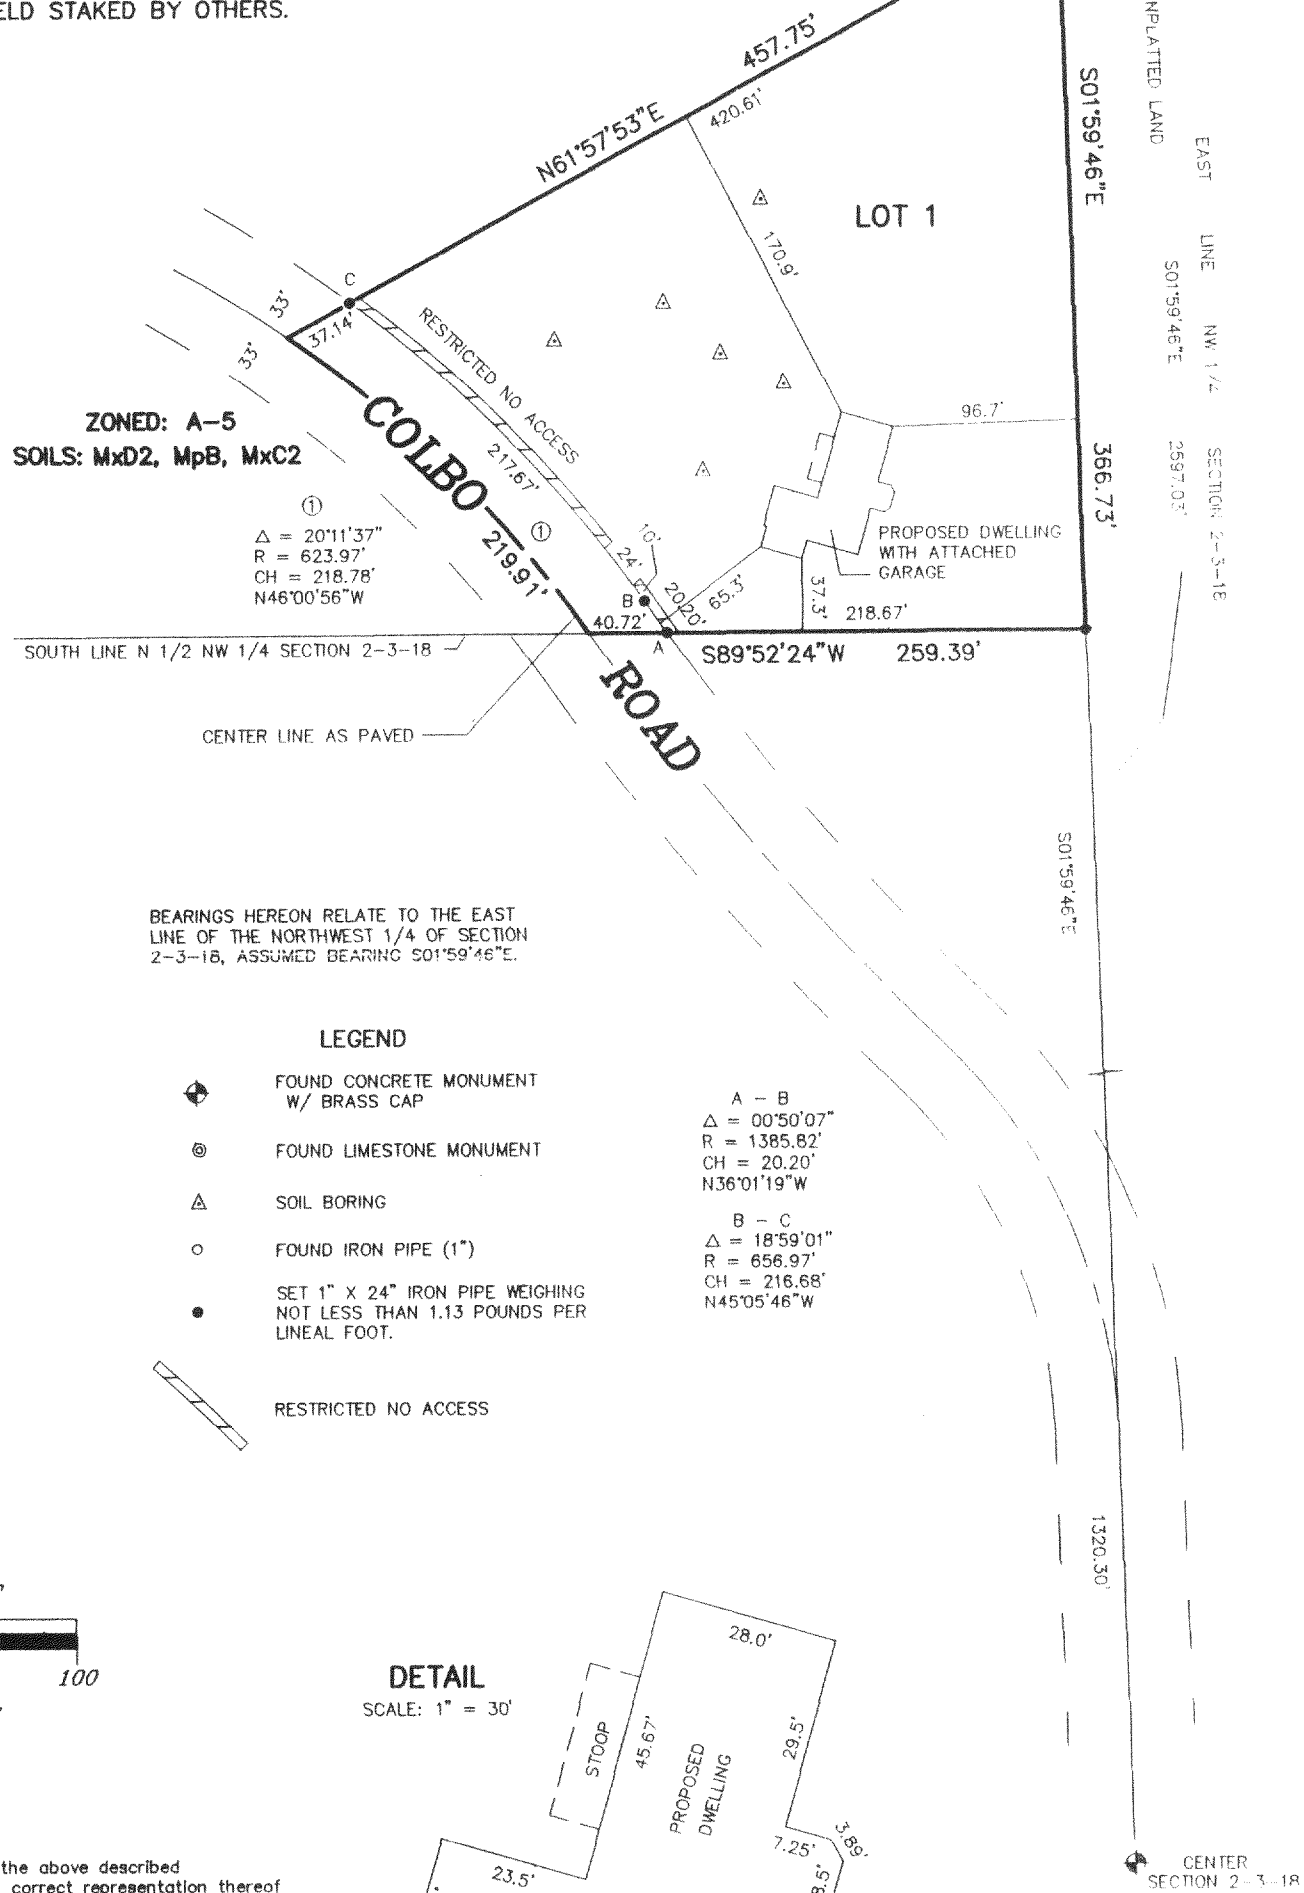


"I hereby certify that I have surveyed the above described property and that the above map is a correct representation thereof and shows the size and location of the property, its exterior boundaries, the location of all visible structures and dimensions of all principal buildings thereon, boundary fences, apparent encroachments, roadways and encroachments, if any."

"This survey is made for the use of the present owners of the property, and those who purchase, mortgage, or guarantee the title thereto within one year from date hereof."

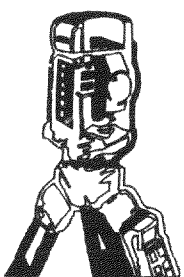

B.W. SURVEYING, INC.

LAND SURVEYS
MAPPING AND PLANNING
412 N. PINE STREET
BURLINGTON, WI 53105
(262)-767-0225

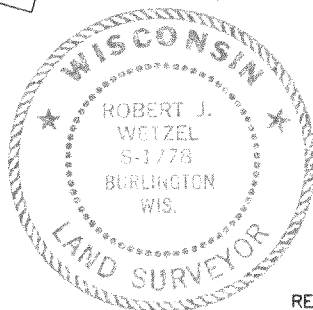

THIS IS NOT AN ORIGINAL PRINT
UNLESS THIS SEAL IS RED.

Robert J. Wetzel
ROBERT J. WETZEL S-1778

REVISED: MARCH 4, 2002
MARCH 8, 2001

DATE

4861

JOB NUMBER