
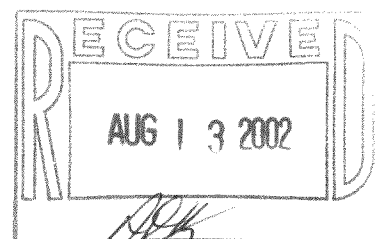


FARRIS, HANSEN & ASSOCIATES, INC.

ENGINEERING — ARCHITECTURE — SURVEYING
7 RIDGWAY COURT — P.O. BOX 437 — ELKHORN, WISCONSIN 53121
PHONE: (262) 723-2098 FAX: (262) 723-5886

PLAT OF SURVEY
LOT 1 OF C.S.M. 2425
LOCATED IN SECTION 17, TOWN 3 NORTH, RANGE 3 NORTH,
WALWORTH COUNTY, WISCONSIN

— WORK ORDERED BY —
ANDY SPARACO
928 N. LAKESHORE DR.
ROUND LAKE, IL 60073

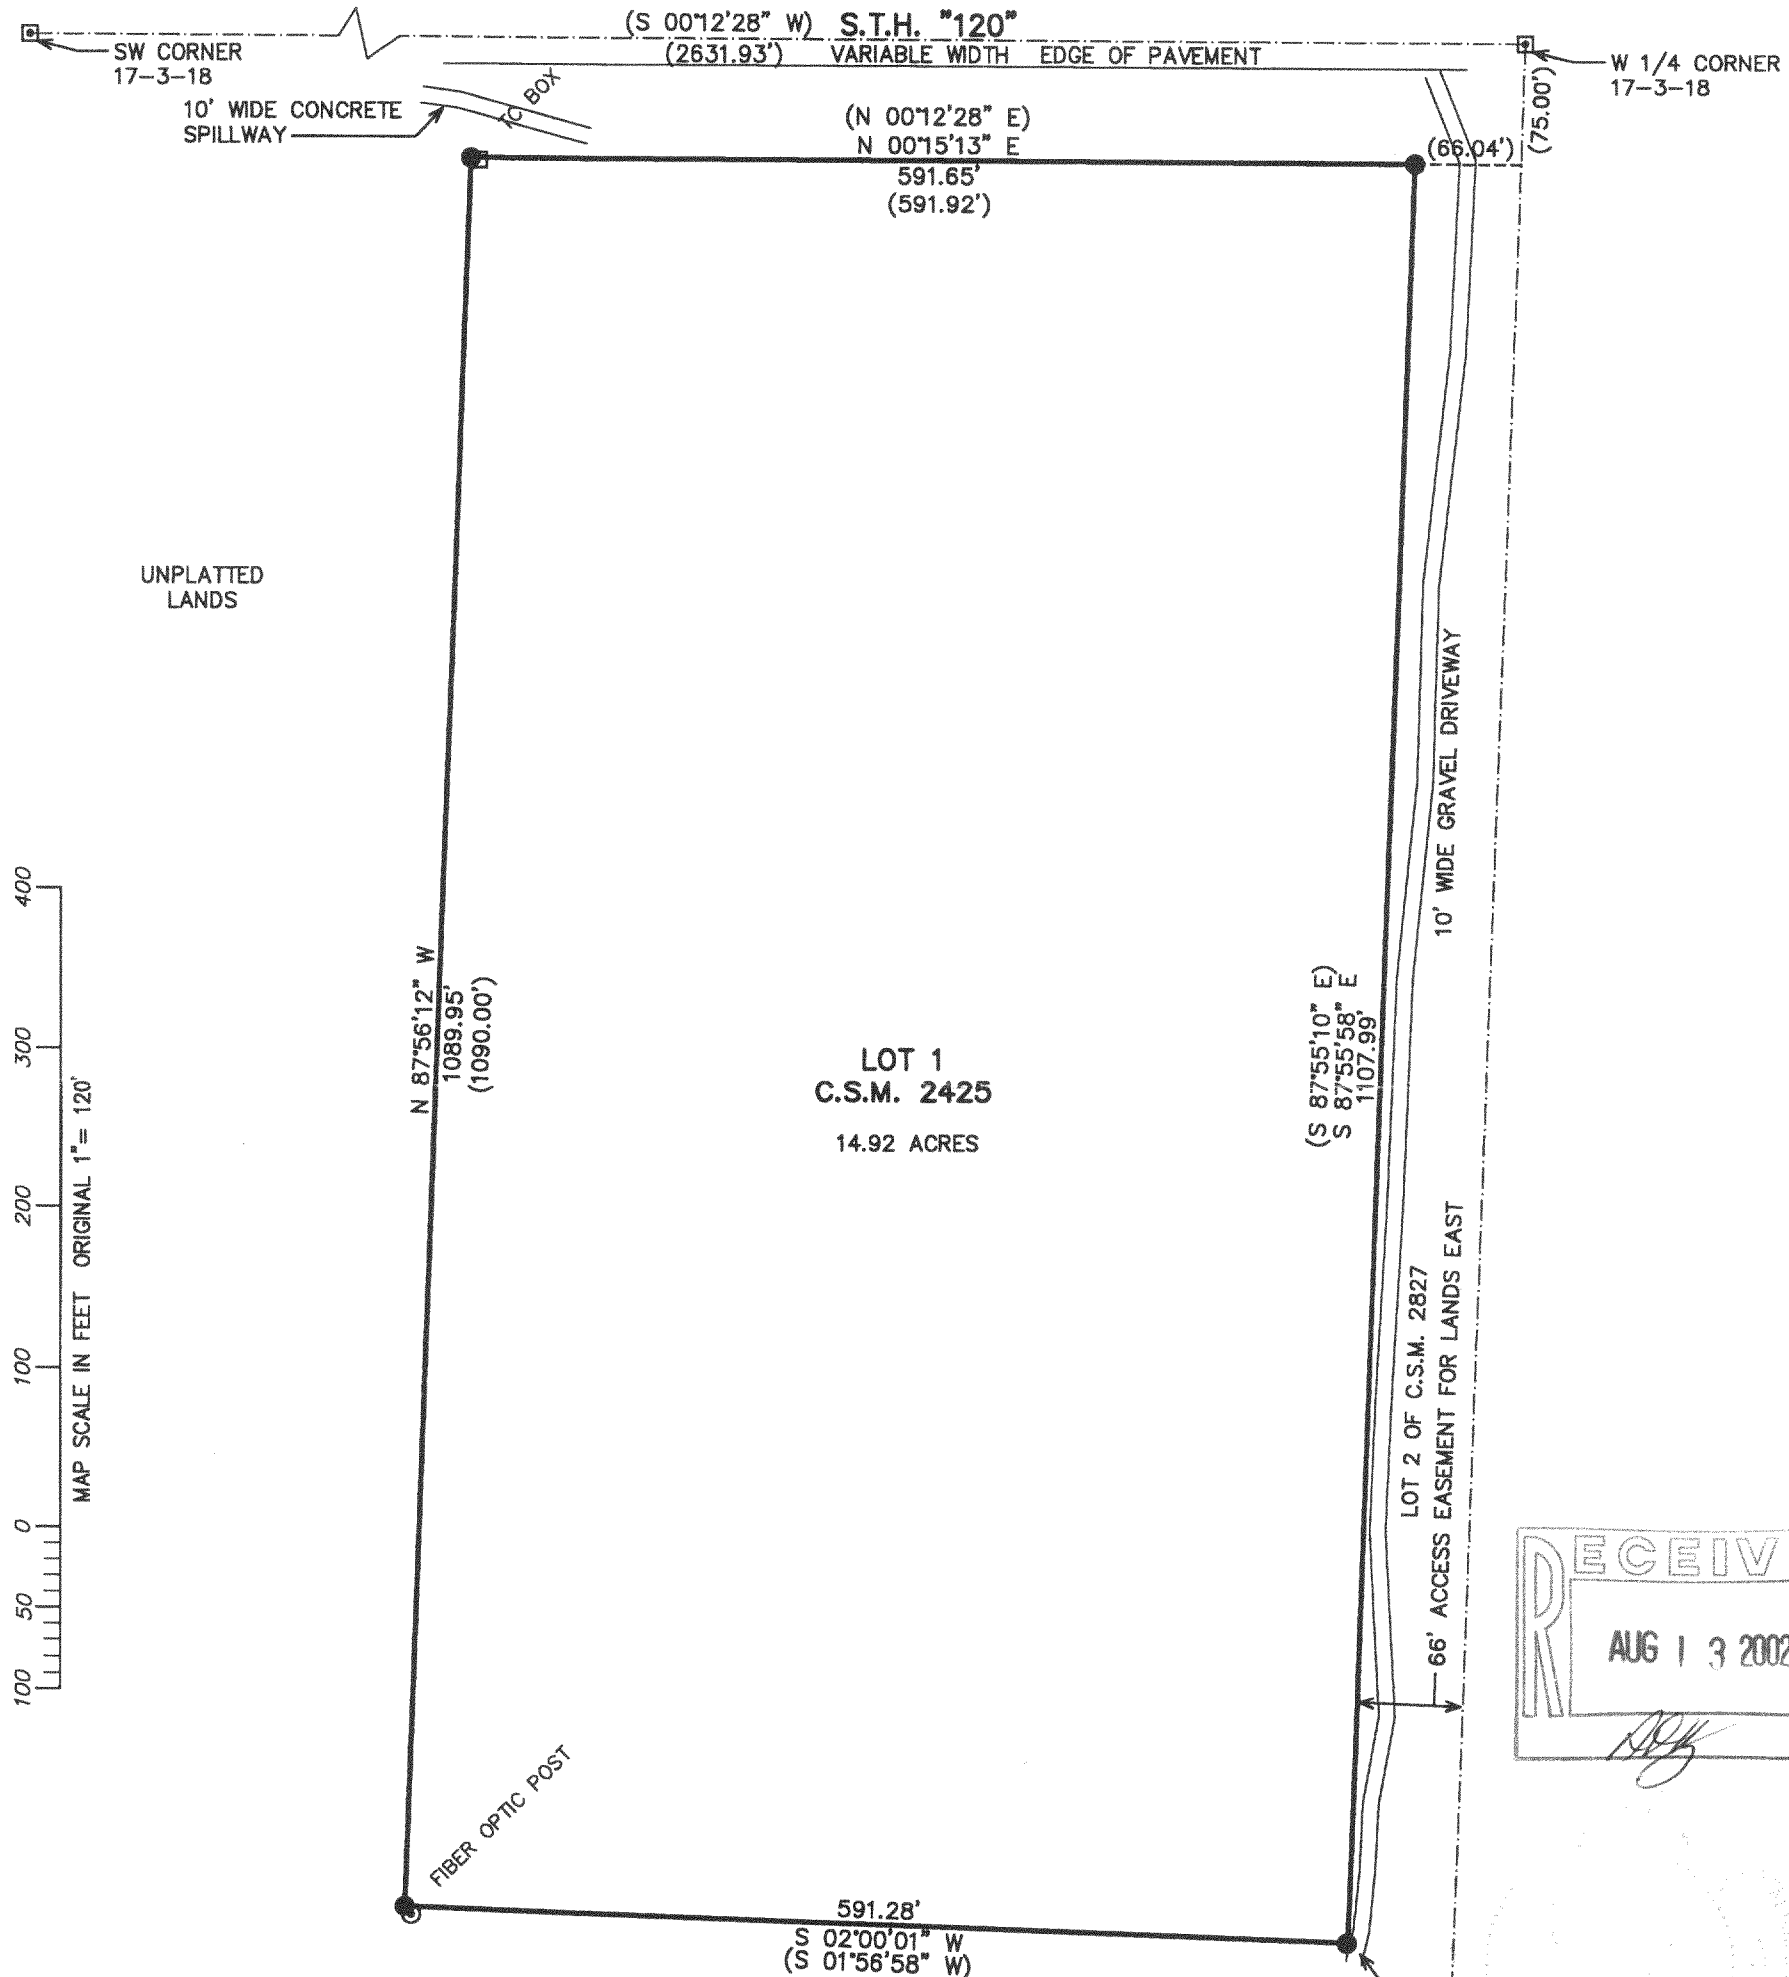

NOTE: COPIES OF THIS MAP TO WHICH THE FOLLOWING CERTIFICATE WILL APPLY SHOW THE SURVEYOR'S ORIGINAL SEAL AND SIGNATURE IN RED INK. COPIES BY ANY OTHER MEANS MAY HAVE ALTERATIONS WHICH DO NOT REPRESENT THE SURVEYOR'S WORK PRODUCT.

I HEREBY CERTIFY THAT THE ABOVE DESCRIBED PROPERTY HAS BEEN SURVEYED UNDER MY DIRECTION AND THAT THE ABOVE MAP IS A TRUE REPRESENTATION THEREOF AND SHOWS THE SIZE AND LOCATION OF THE PROPERTY AND ITS EXTERIOR BOUNDARIES. THIS SURVEY IS MADE FOR THE USE OF THE PRESENT OWNERS OF THE PROPERTY, AND ALSO THOSE WHO PURCHASE, MORTGAGE, OR GUARANTEE THE TITLE THERETO WITHIN ONE YEAR FROM THE DATE HEREOF.

LOT 2 C.S.M. 2827

FOUND IRON REBAR STAKE
N 09 41'31" W 0.58' OF
LOT CORNER

LEGEND

- = FOUND IRON REBAR STAKE
- (XXX) = RECORDED AS

ASSIGNED SOUTH LINE OF
LOT 1 OF C.S.M. 2425
N 87 56'12" W

DATED: 07/25/02

PETER S. GORDON R.L.S. 2101

PROJECT: 3411_01_02
DATE: 07/25/02
SHEET 1 OF 1

0A-2425-1

01 21 2002

318-797