

DESCRIPTION OF SURVEY

PART OF THE S.W. 1/4 OF THE N.W. 1/4 AND PART OF THE N.W. 1/4 OF THE S.W. 1/4 OF SECTION 14 T.3N., R.13E., TOWN OF SPRING PRAIRIE, WALWORTH COUNTY, WISCONSIN AND MORE PARTICULARLY DESCRIBED AS FOLLOWS: COMMENCE AT THE WEST 1/4 CORNER OF SAID SECTION 14 FROM WHICH THE CENTER OF SAID SECTION BEARS S.88°-04'-56"E. THENCE N.0°-49'-30"W. 71.21 FEET, THENCE N.73°-00'-12"E. ALONG THE CENTERLINE OF PARADISE DRIVE 229.00 FEET, THENCE N.80°-45'-32"E. ALONG SAID CENTERLINE 225.73 FEET, THENCE SOUTH 33.43 FEET TO THE POINT OF BEGINNING OF THE FOLLOWING DESCRIBED EXTERIOR BOUNDARY: RUN THENCE N.80°-45'-32"E. 201.20 FEET, THENCE N.0°-12'-32"E. 106.98 FEET, THENCE S.77°-02'E. 179.21 FEET, THENCE S.55°-06'E. 164.95 FEET, THENCE S.17°-51'E. 170.59 FEET, THENCE S.5°-09'E. 50.79 FEET, THENCE S.0°-34'E. 47.13 FEET, THENCE N.68°-19'W. 130.29 FEET, THENCE N.01°-52'W. 102.42 FEET, THENCE N.01°-47'-30"W. 104.93 FEET, THENCE S.84°-15'-30"W. 78.70 FEET, THENCE S.72°-45'W. 70.50 FEET, THENCE S.57°-59'W. 183.59 FEET, THENCE S.52°-49'W. 79.78 FEET, THENCE NORTH 136.83 FEET TO THE POINT OF BEGINNING. SAID EXTERIOR BOUNDARY CONTAINS 1.92 ACRES OF LAND MORE OR LESS.

SURVEYORS CERTIFICATE: I, GREGORY A. REESMAN, SURVEYOR, DO HEREBY CERTIFY THAT I HAVE SURVEYED THE PROPERTY HEREIN DESCRIBED AND THAT THE PLAT IS A CORRECT REPRESENTATION OF ALL LOT LINES. I FURTHER CERTIFY THAT I HAVE FULLY COMPLIED WITH CHAPTER 23.04 OF THE WISCONSIN STATUTES AND LAND DIVISION (SUBDIVISION) ORDINANCE FOR WALWORTH COUNTY, WISCONSIN.




Gregory A. Reesman
GREGORY A. REESMAN
LAND SURVEYOR S-1019
KANSASVILLE, WISC.

APPROVED THIS _____ DAY OF _____, 1973 AS PROVIDED BY CHAPTER 23.04 OF THE WISCONSIN STATUTES AND LAND DIVISION (SUBDIVISION) ORDINANCE OF WALWORTH COUNTY, WISCONSIN.

CHAIRMAN: WALWORTH COUNTY
PARK AND PLANNING COMMISSION

CONTINUED SURVEY NO.

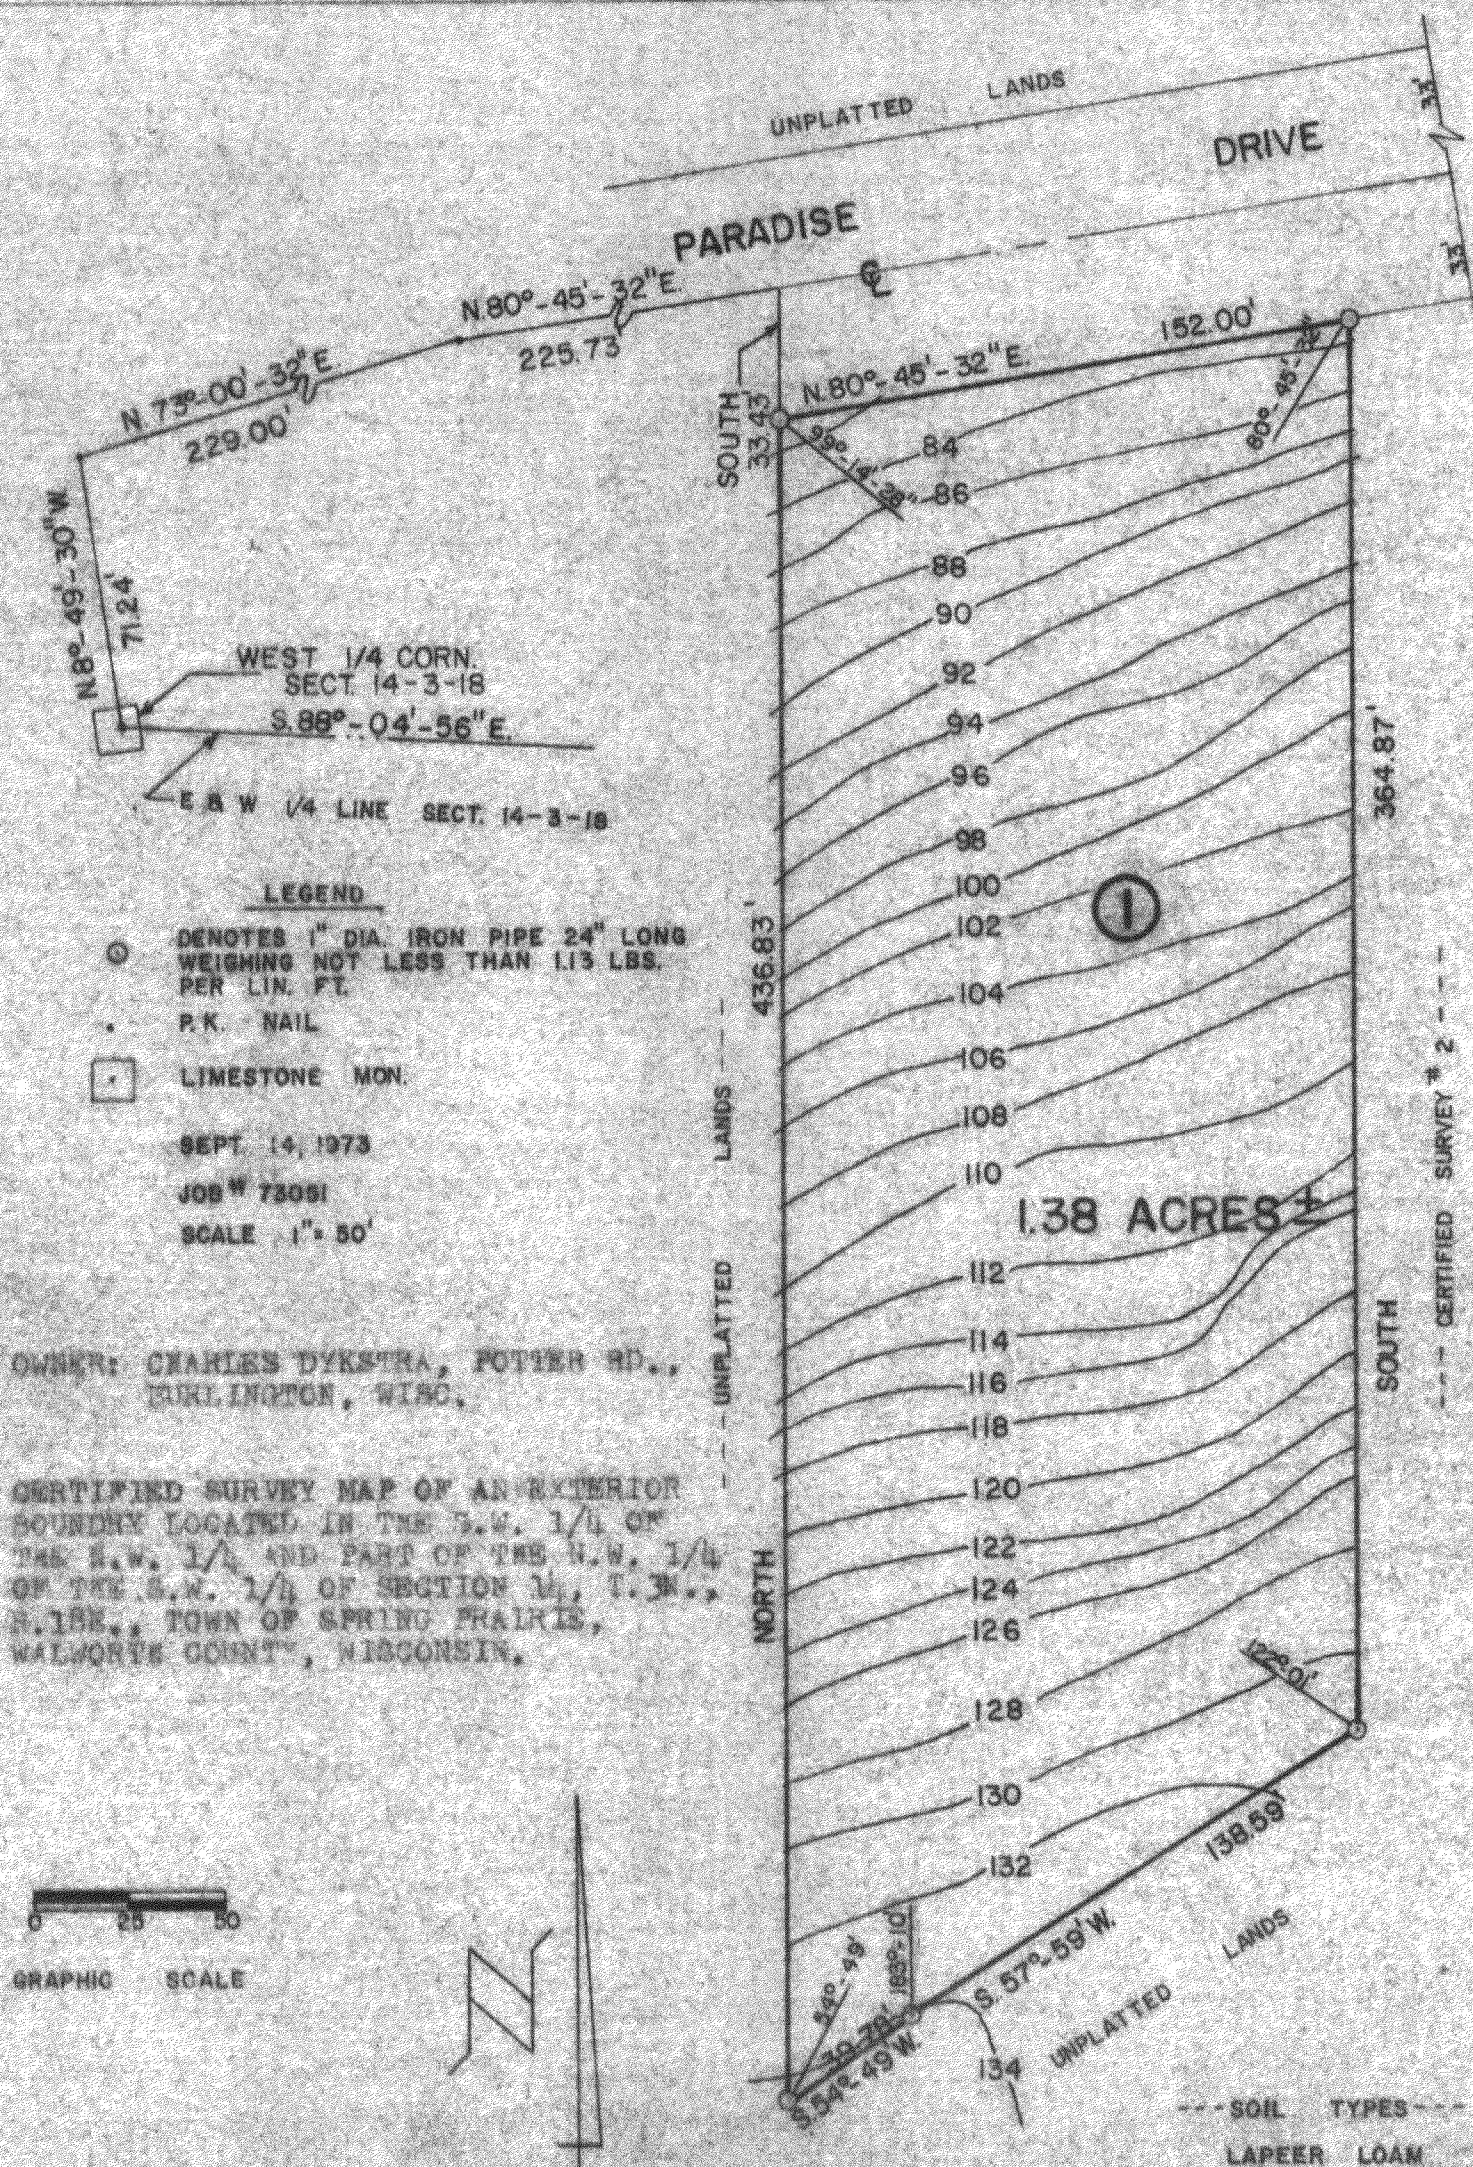

LOT 1-C.2. 298


SHEET 1 OF 3

318-87

CERTIFIED SURVEY NO.

UNPLATTED LANDS


PARADISE DRIVE

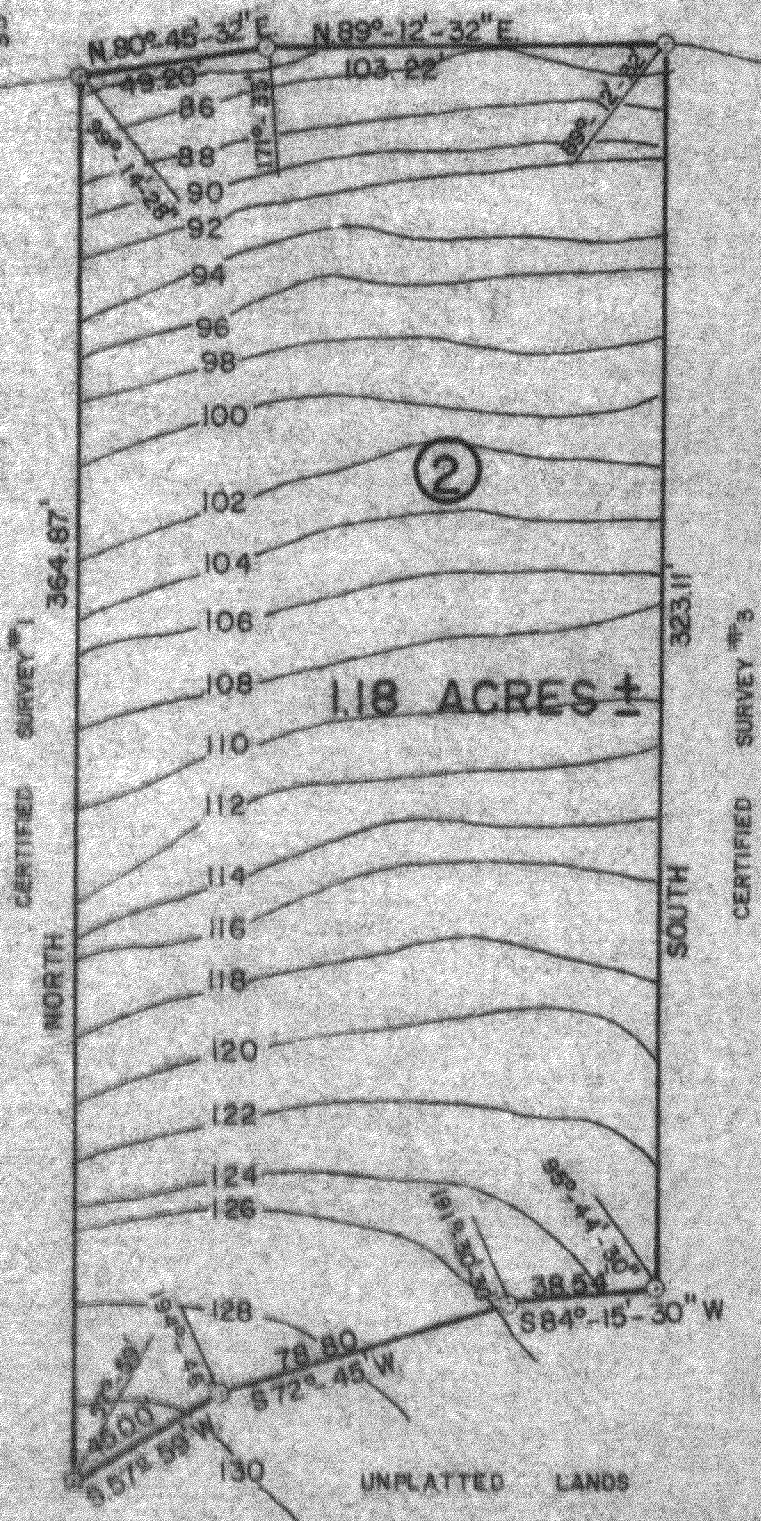

LOT 2 C.S. 298

SHEET 2 OF 5


318-87

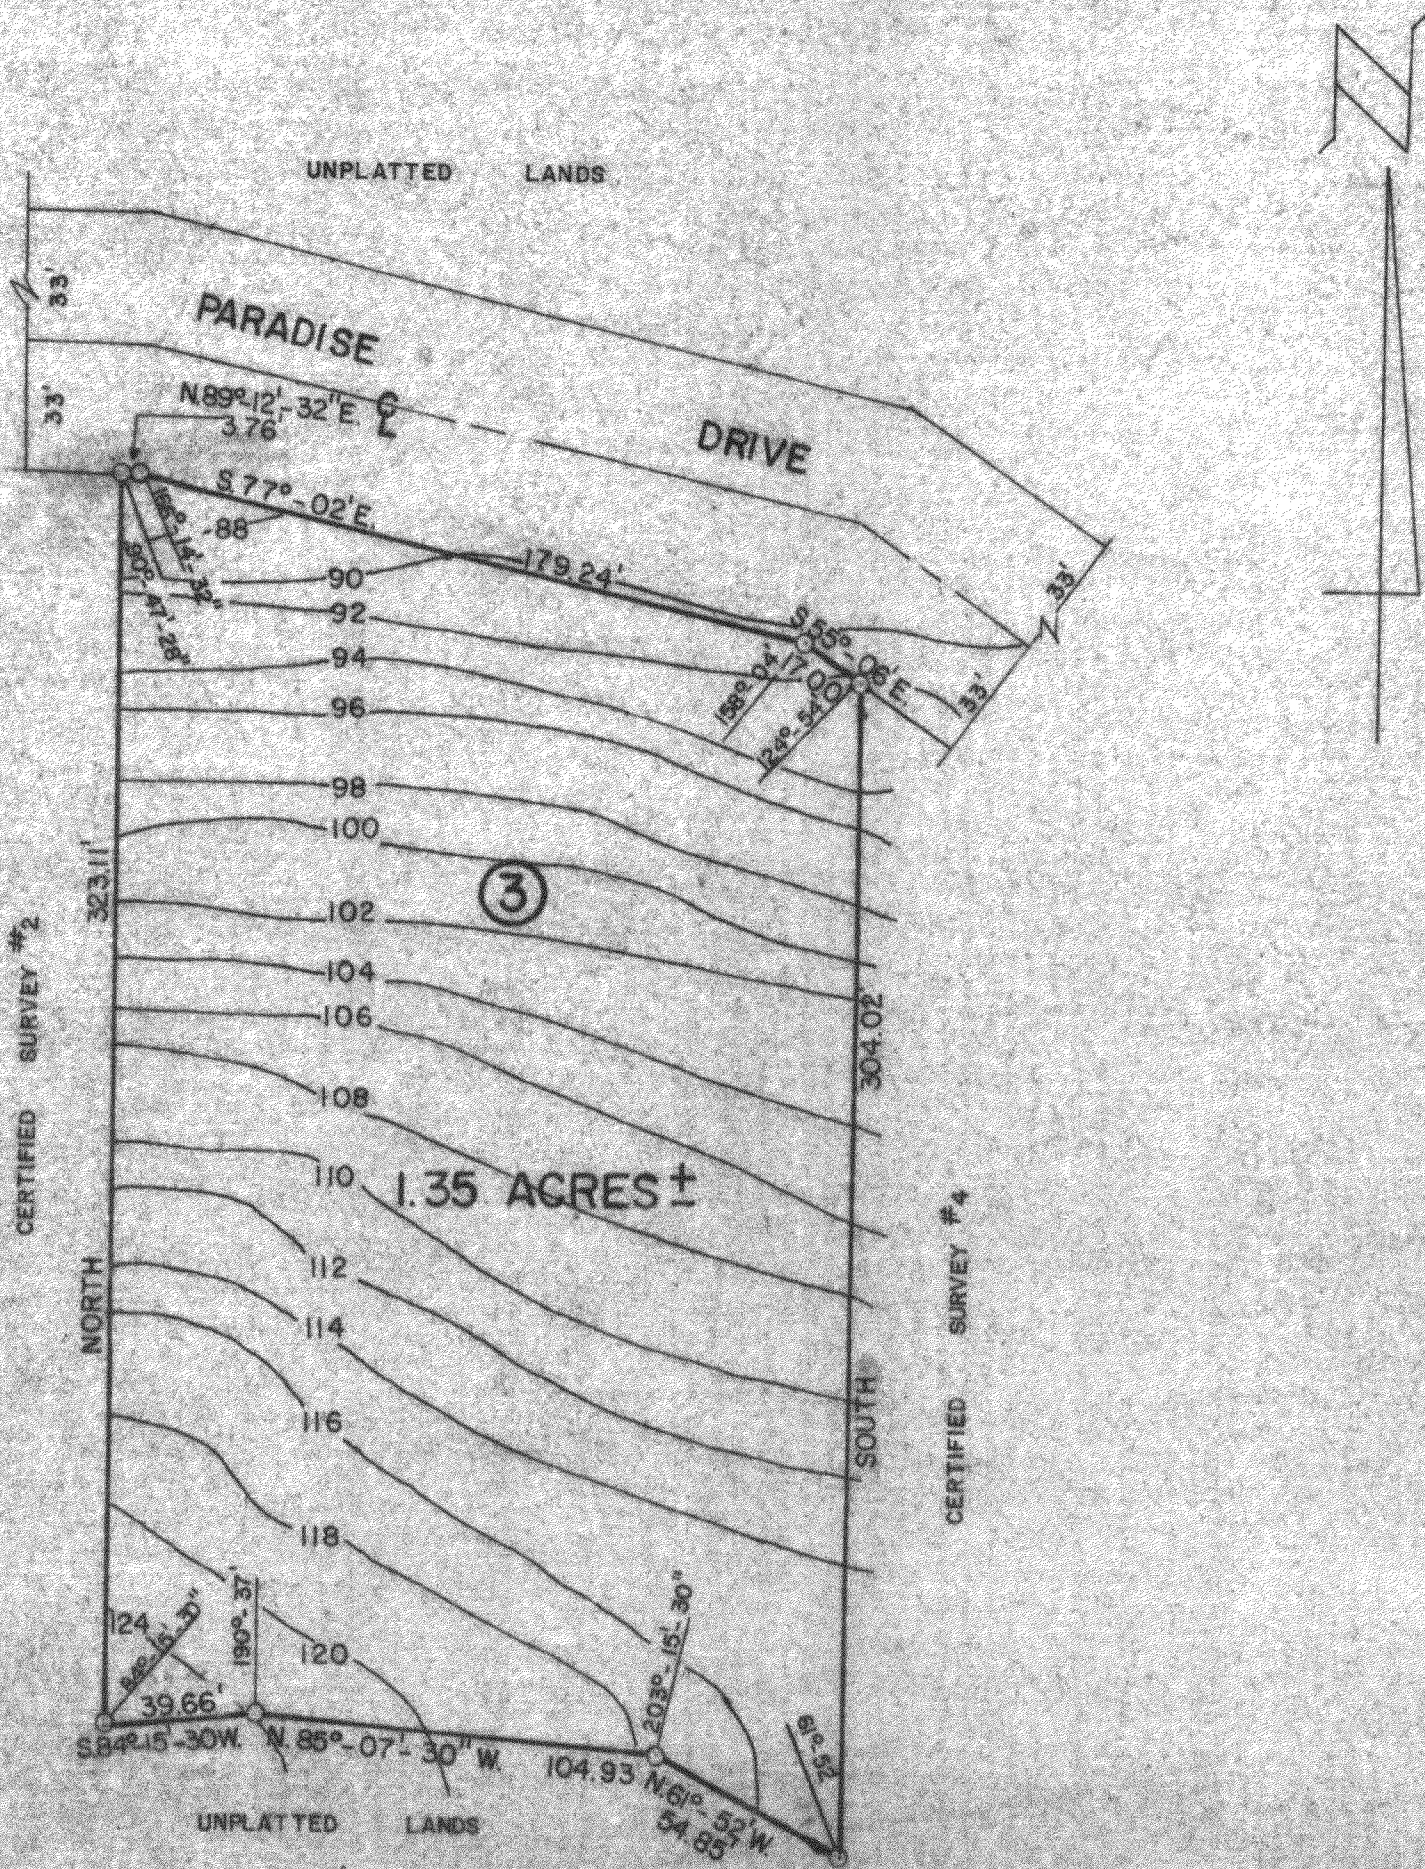

LOT 3 C.L. 298

318-87

CERTIFIED SURVEY NO.

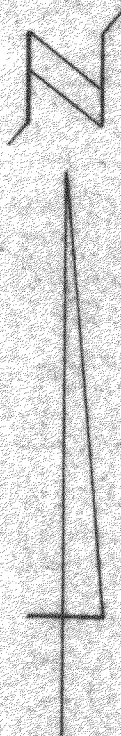

318-87