
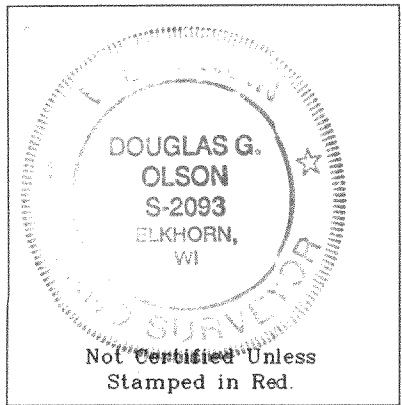


Plat of Survey

of
Lot 2 of Certified Survey Map No. 3348,
recorded in Vol. 18 of Certified Survey Maps of Walworth
County on Pages 161 and 162 as Document No. 453589
and located in the Southwest 1/4 of the Southwest 1/4
of Section 19, Town 3 North, Range 18 East, Town of Spring
Prairie, Walworth County, Wisconsin.

Surveyed for: **John Zenner**
N2444 Broad Street
Delavan, Wisconsin. 53115

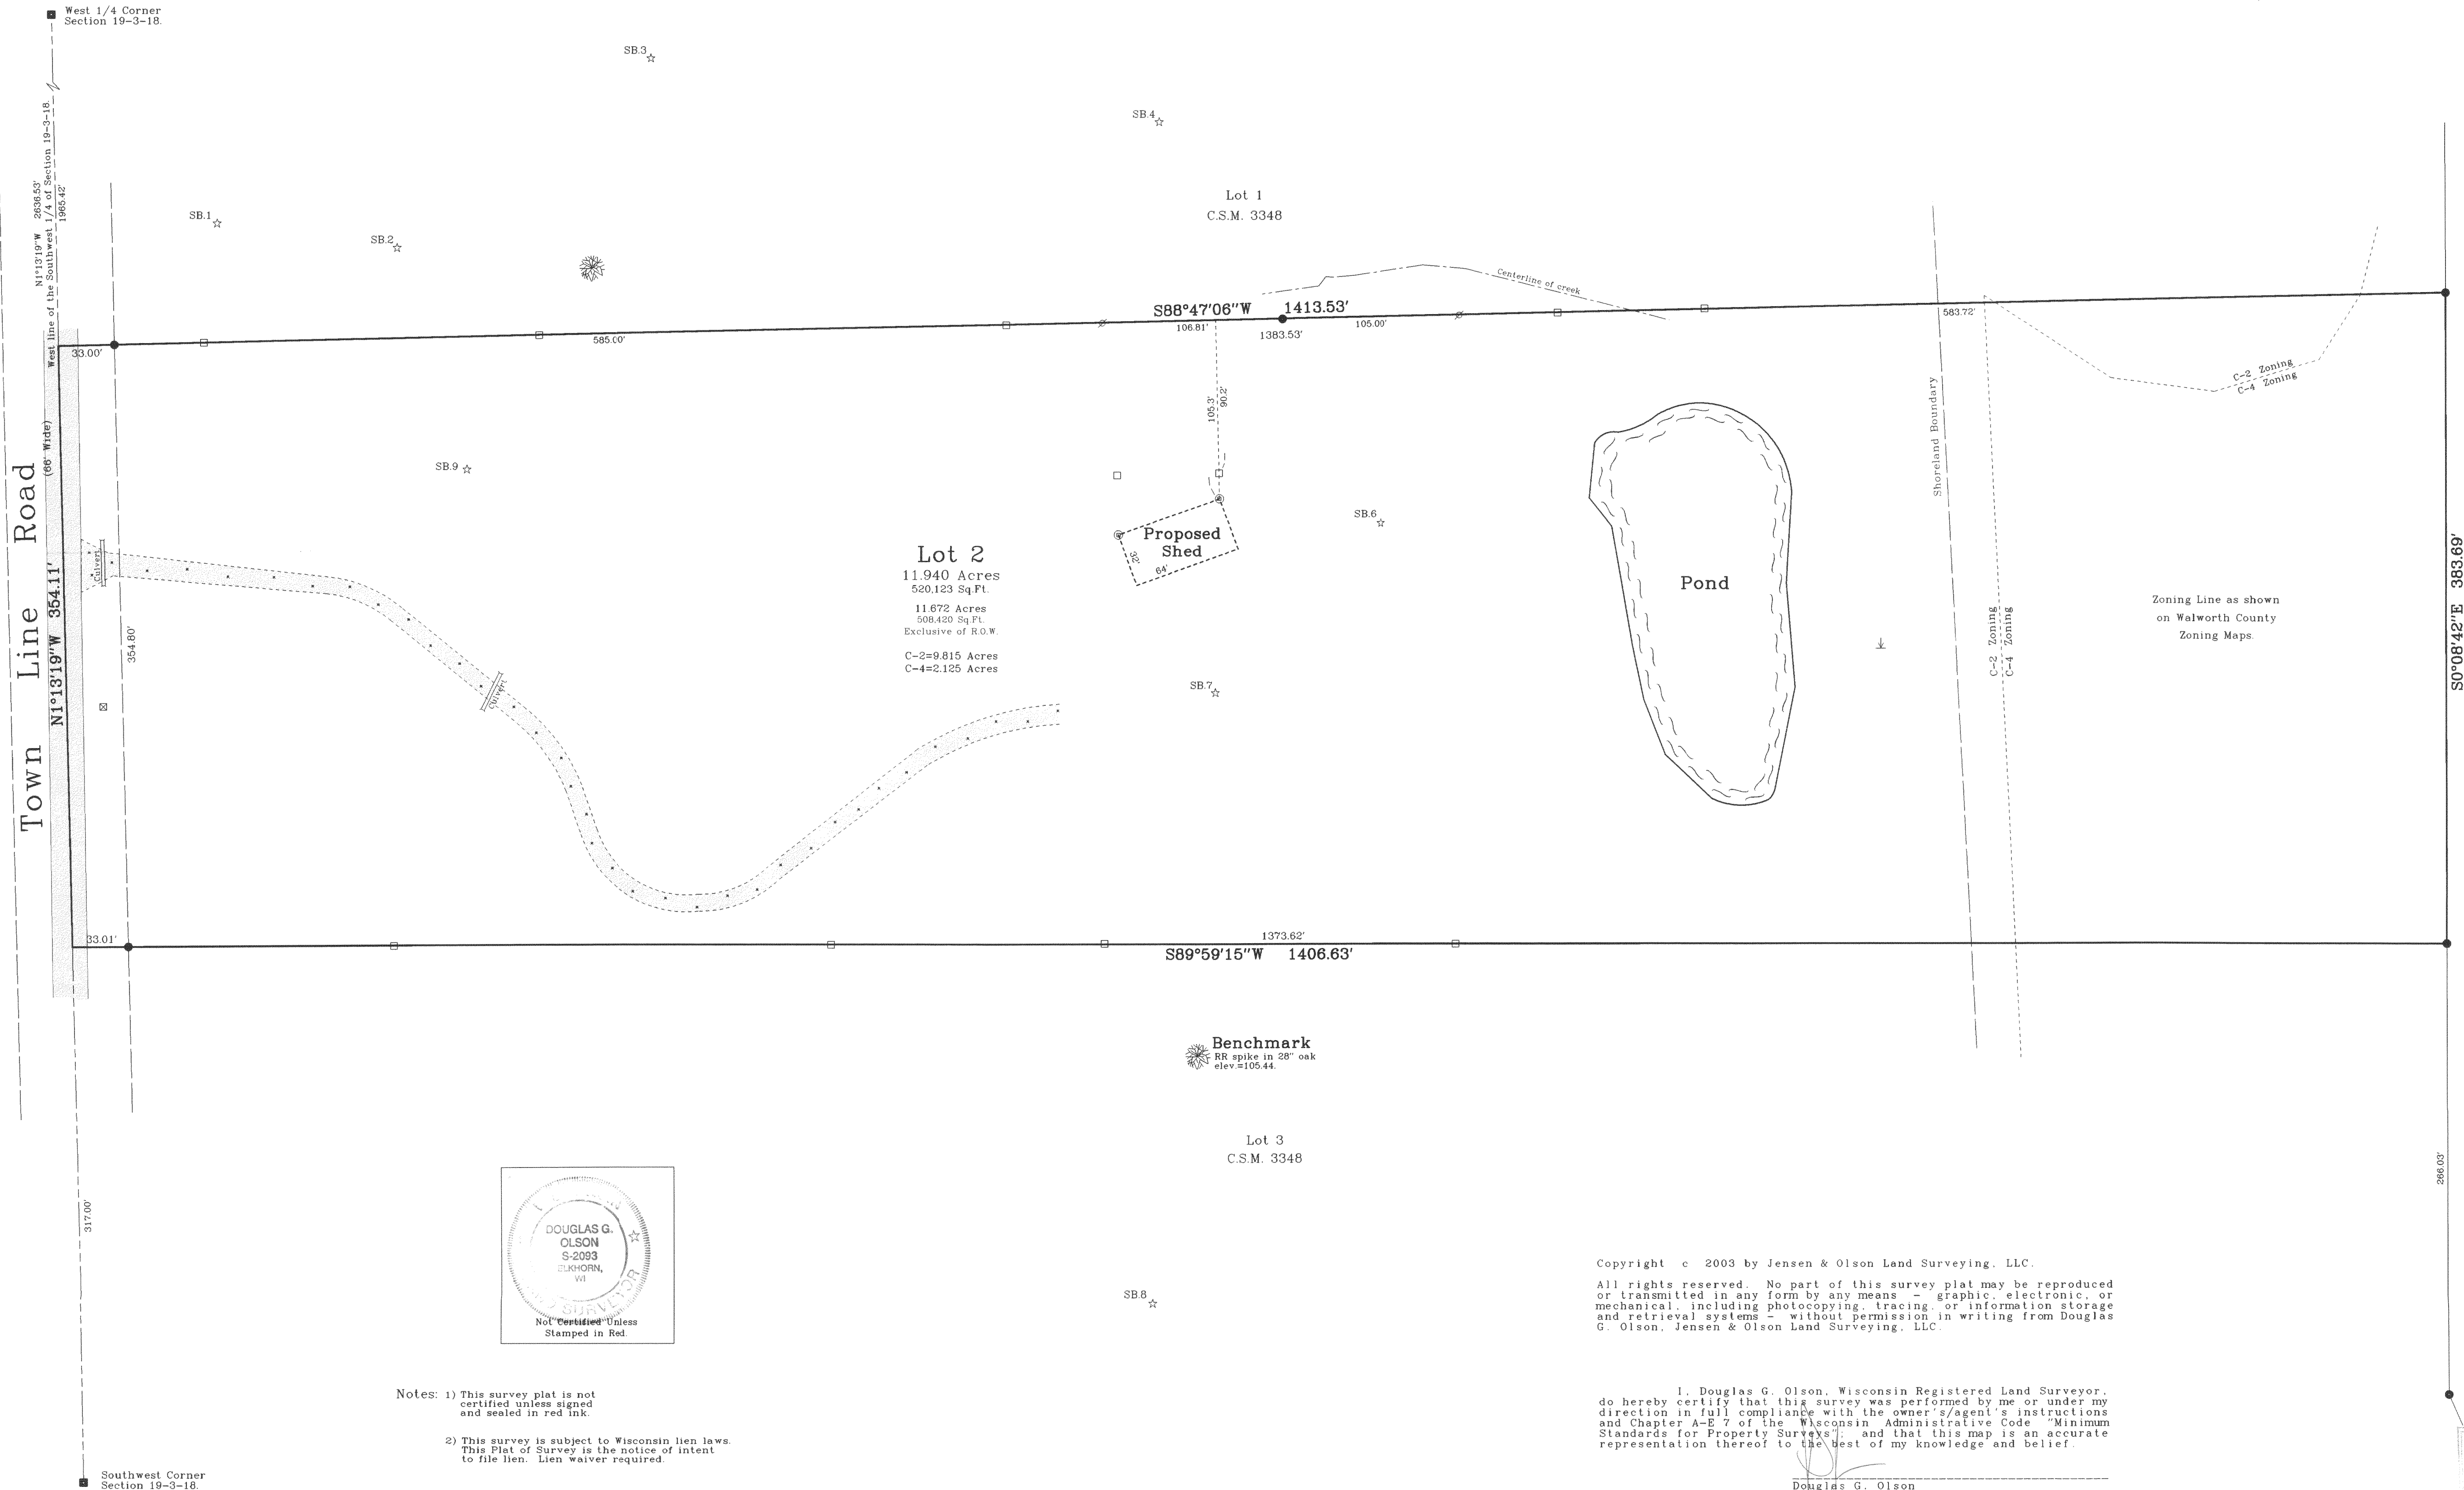


Notes: 1) This survey plat is not
certified unless signed
and sealed in red ink.
2) This survey is subject to Wisconsin lien laws.
This Plat of Survey is the notice of intent
to file lien. Lien waiver required.

Copyright © 2003 by Jensen & Olson Land Surveying, LLC.
All rights reserved. No part of this survey plat may be reproduced
or transmitted in any form by any means - graphic, electronic, or
mechanical, including photocopying, tracing, or information storage
and retrieval systems - without permission in writing from Douglas
G. Olson, Jensen & Olson Land Surveying, LLC.


I, Douglas G. Olson, Wisconsin Registered Land Surveyor,
do hereby certify that this survey was performed by me or under my
direction in full compliance with the owner's/agent's instructions
and Chapter A-E 7 of the Wisconsin Administrative Code "Minimum
Standards for Property Surveys", and that this map is an accurate
representation thereof to the best of my knowledge and belief.

Douglas G. Olson
Wisconsin Registered Land Surveyor - 2093

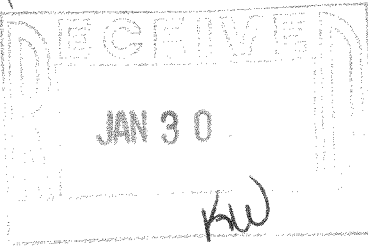

Survey date: October 2, 2003.
Revisions:

Scale in Feet
1" = 50'

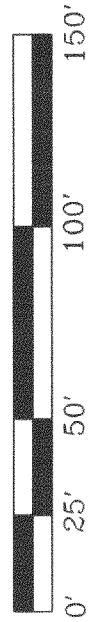

Jensen & Olson Land Surveying, LLC



45 South Wisconsin Street P.O. Box 322
Elkhorn, Wisconsin. 53121
Telephone: (262) 723-3434
Facsimile: (262) 723-8044

Legend

- Found County Section Corner
- Concrete Mon. with Brass Cap.
- Found Iron Rod, 3/4" dia.
- Recorded Information
- Utility Pole
- Asphalt Surface
- Gravel Surface
- Wisconsin Wetlands Inventory Map
- Set Lath
- Lath set by owner

Sheet 1 of 1 Sheets.

Job Reference Number
2003.163

2003.163