
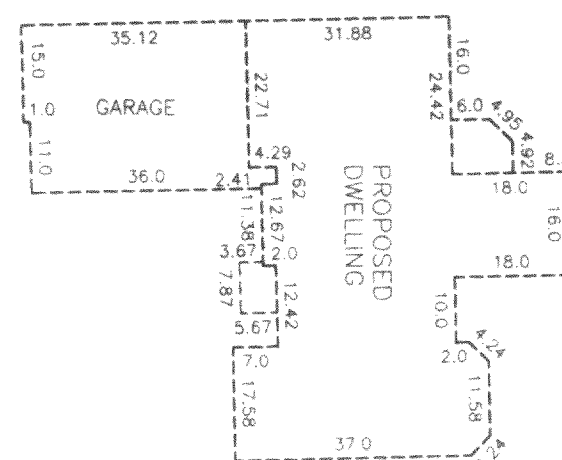



LOT 1 OF CERTIFIED SURVEY MAP NO. 3348 AS RECORDED IN VOLUME 19 OF  
CERTIFIED SURVEYS ON PAGE 93 AS DOCUMENT NO. 480022, TOWN OF SPRING  
PRAIRIE, WALWORTH COUNTY, WISCONSIN.

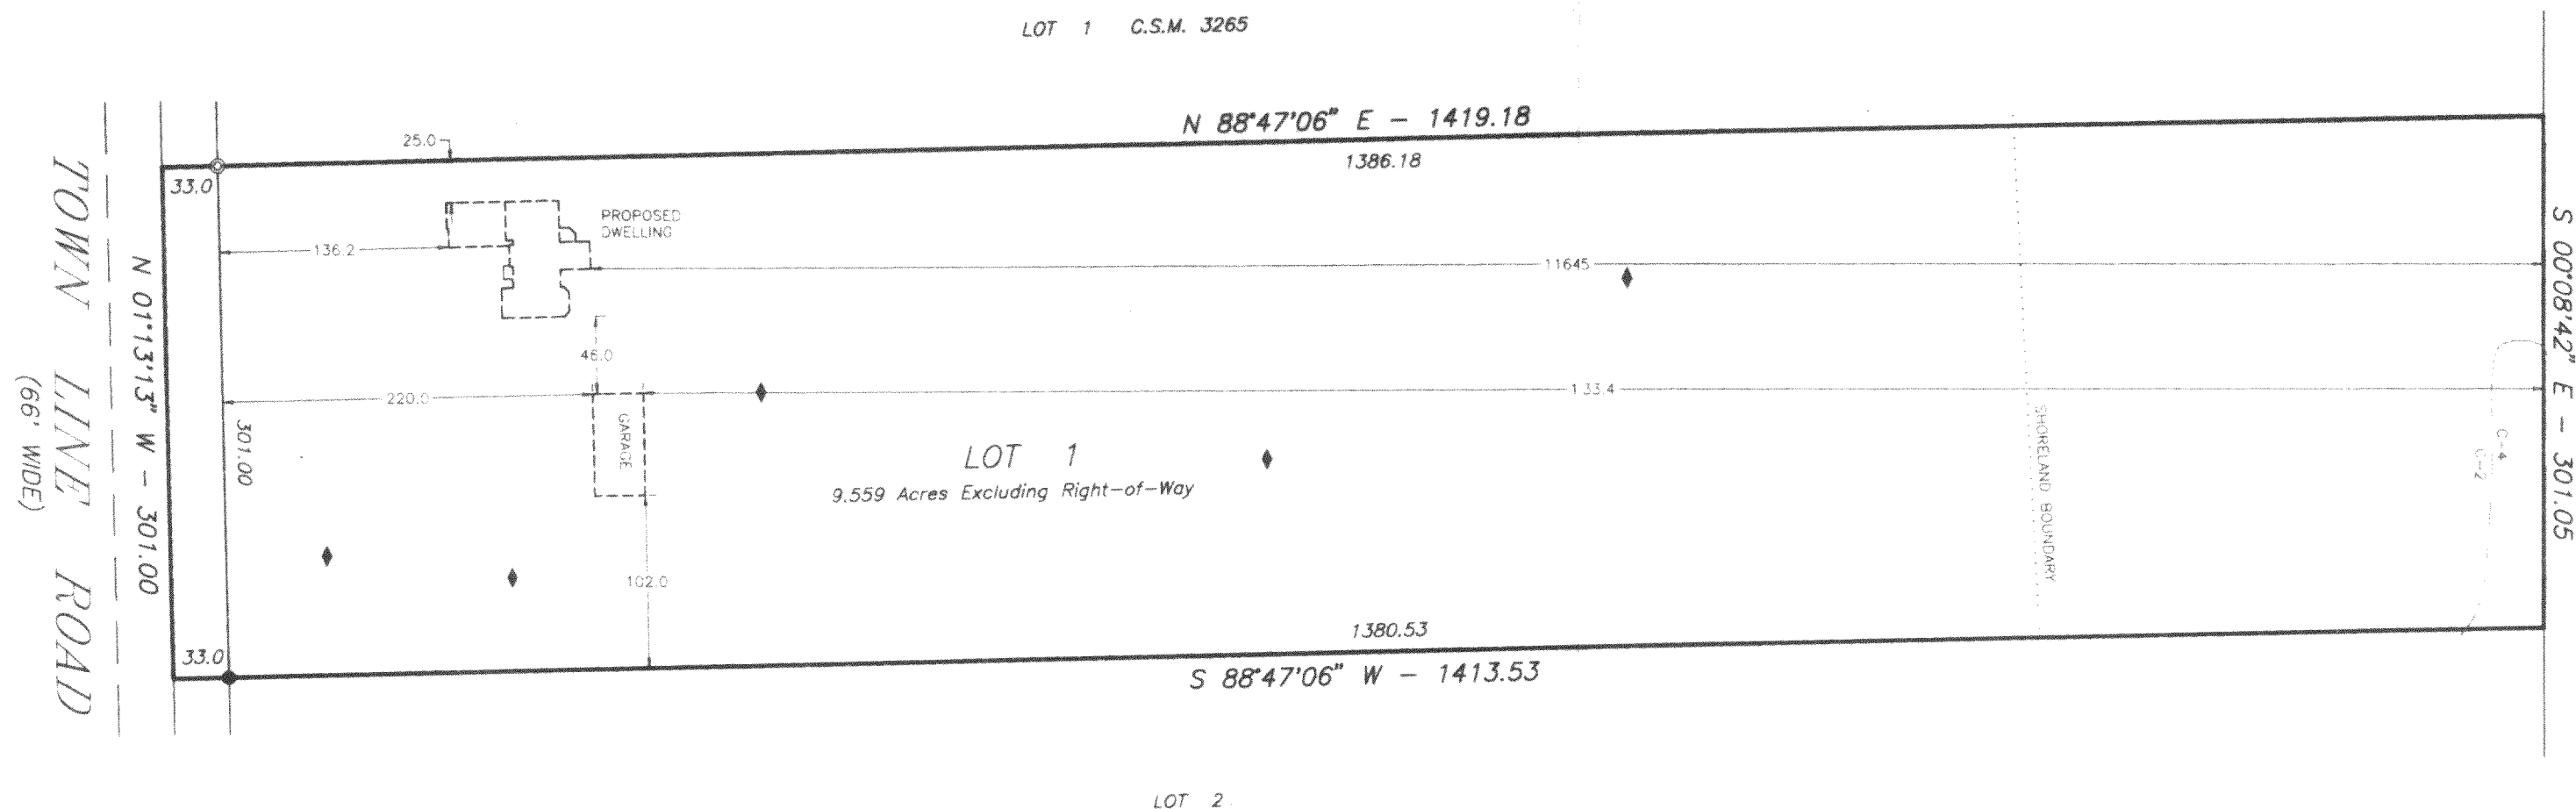

BUILDINGS DETAIL

SCALE: 1" = 30'

NOTE: OWNER/CONTRACTOR TO FIELD VERIFY ALL  
BUILDING DIMENSIONS PRIOR TO EXCAVATION

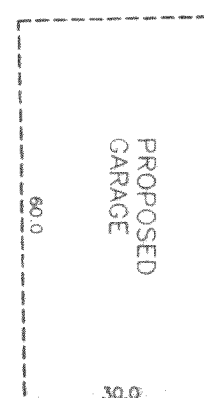

PROJECT

PLAT OF SURVEY

PROJECT NO.

048296

048296S1.DWG

DATE

AUGUST 31, 2004

REVISIONS

SURVEYOR

GARY B. FOAT

DEGEN - FOAT SURVEYING

PREPARED FOR

TAD & TRACY FOUNTAINE


N 915 ROSE DRIVE

GENOA CITY, WI 53128

SCALE: 1" = 100'  
BEARING BASE: AS RECORDED AS.

LEGEND

- ⊙ - FOUND IRON PIPE
- - FOUND IRON ROD
- - SET 1" IRON PIPE
- ( ) - RECORDED AS
- ◆ - SOIL BORING (SCALED FROM PLAT)
- ⊕ - BENCH MARK

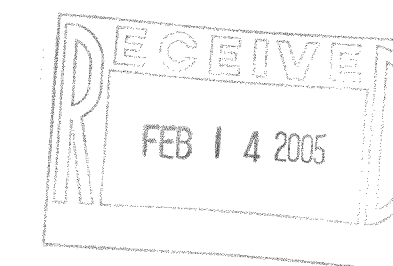

IN ACCORDANCE WITH A-E 7.01(2)(a) OF THE WISCONSIN ADMINISTRATIVE CODE


TAD FOUNTAINE, OWNER AND GARY B. FOAT, SURVEYOR DO HEREBY  
MUTUALLY AGREE TO WAIVE MONUMENTATION OF THE ABOVE DESCRIBED PARCEL.

DEGEN-FOAT SURVEYING LLC

100 SOUTH SECOND STREET  
WATERFORD, WISCONSIN

(262)534-5404

(FAX)534-2022

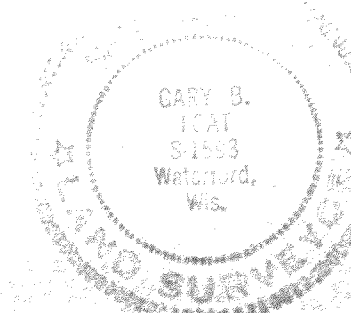

I HEREBY CERTIFY THAT I HAVE SURVEYED THE ABOVE DESCRIBED PROPERTY AND THE ABOVE MAP IS A TRUE REPRESENTATION THEREOF  
AND SHOWS THE SIZE AND LOCATION OF THE PROPERTY, THE LOCATION OF ALL VISIBLE STRUCTURES AND DIMENSIONS OF ALL PRINCIPAL  
BUILDINGS THEREON, BOUNDARY FENCES, APPARENT EASEMENTS, ROADWAY AND VISIBLE ENCROACHMENTS, IF ANY.

THIS SURVEY IS MADE FOR THE PRESENT OWNERS OF THE PROPERTY, AND ALSO THOSE WHO PURCHASE, OR GUARANTEE THE TITLE THEREIN  
WITHIN (1) YEAR FROM THE DATE HEREOF.

DATED AT WATERFORD THIS 31st DAY OF AUGUST 2004

RECEIVED

0A3348-1

318-906