


Plat of Survey

of
Lot 1 of Certified Survey Map No. 3459,
recorded in Vol. 20 of Certified Survey Maps of Walworth County on
Page 87 and located in the Southeast 1/4 of the Northwest 1/4 of
Section 1, Town 3 North, Range 18 East, Town of Spring Prairie,
Walworth County, Wisconsin.

Surveyed for: **Richard E. Stevens, Jr.**
N7125 Bell School Road
Burlington, Wisconsin. 53105

Tax Parcel
OSP 100003

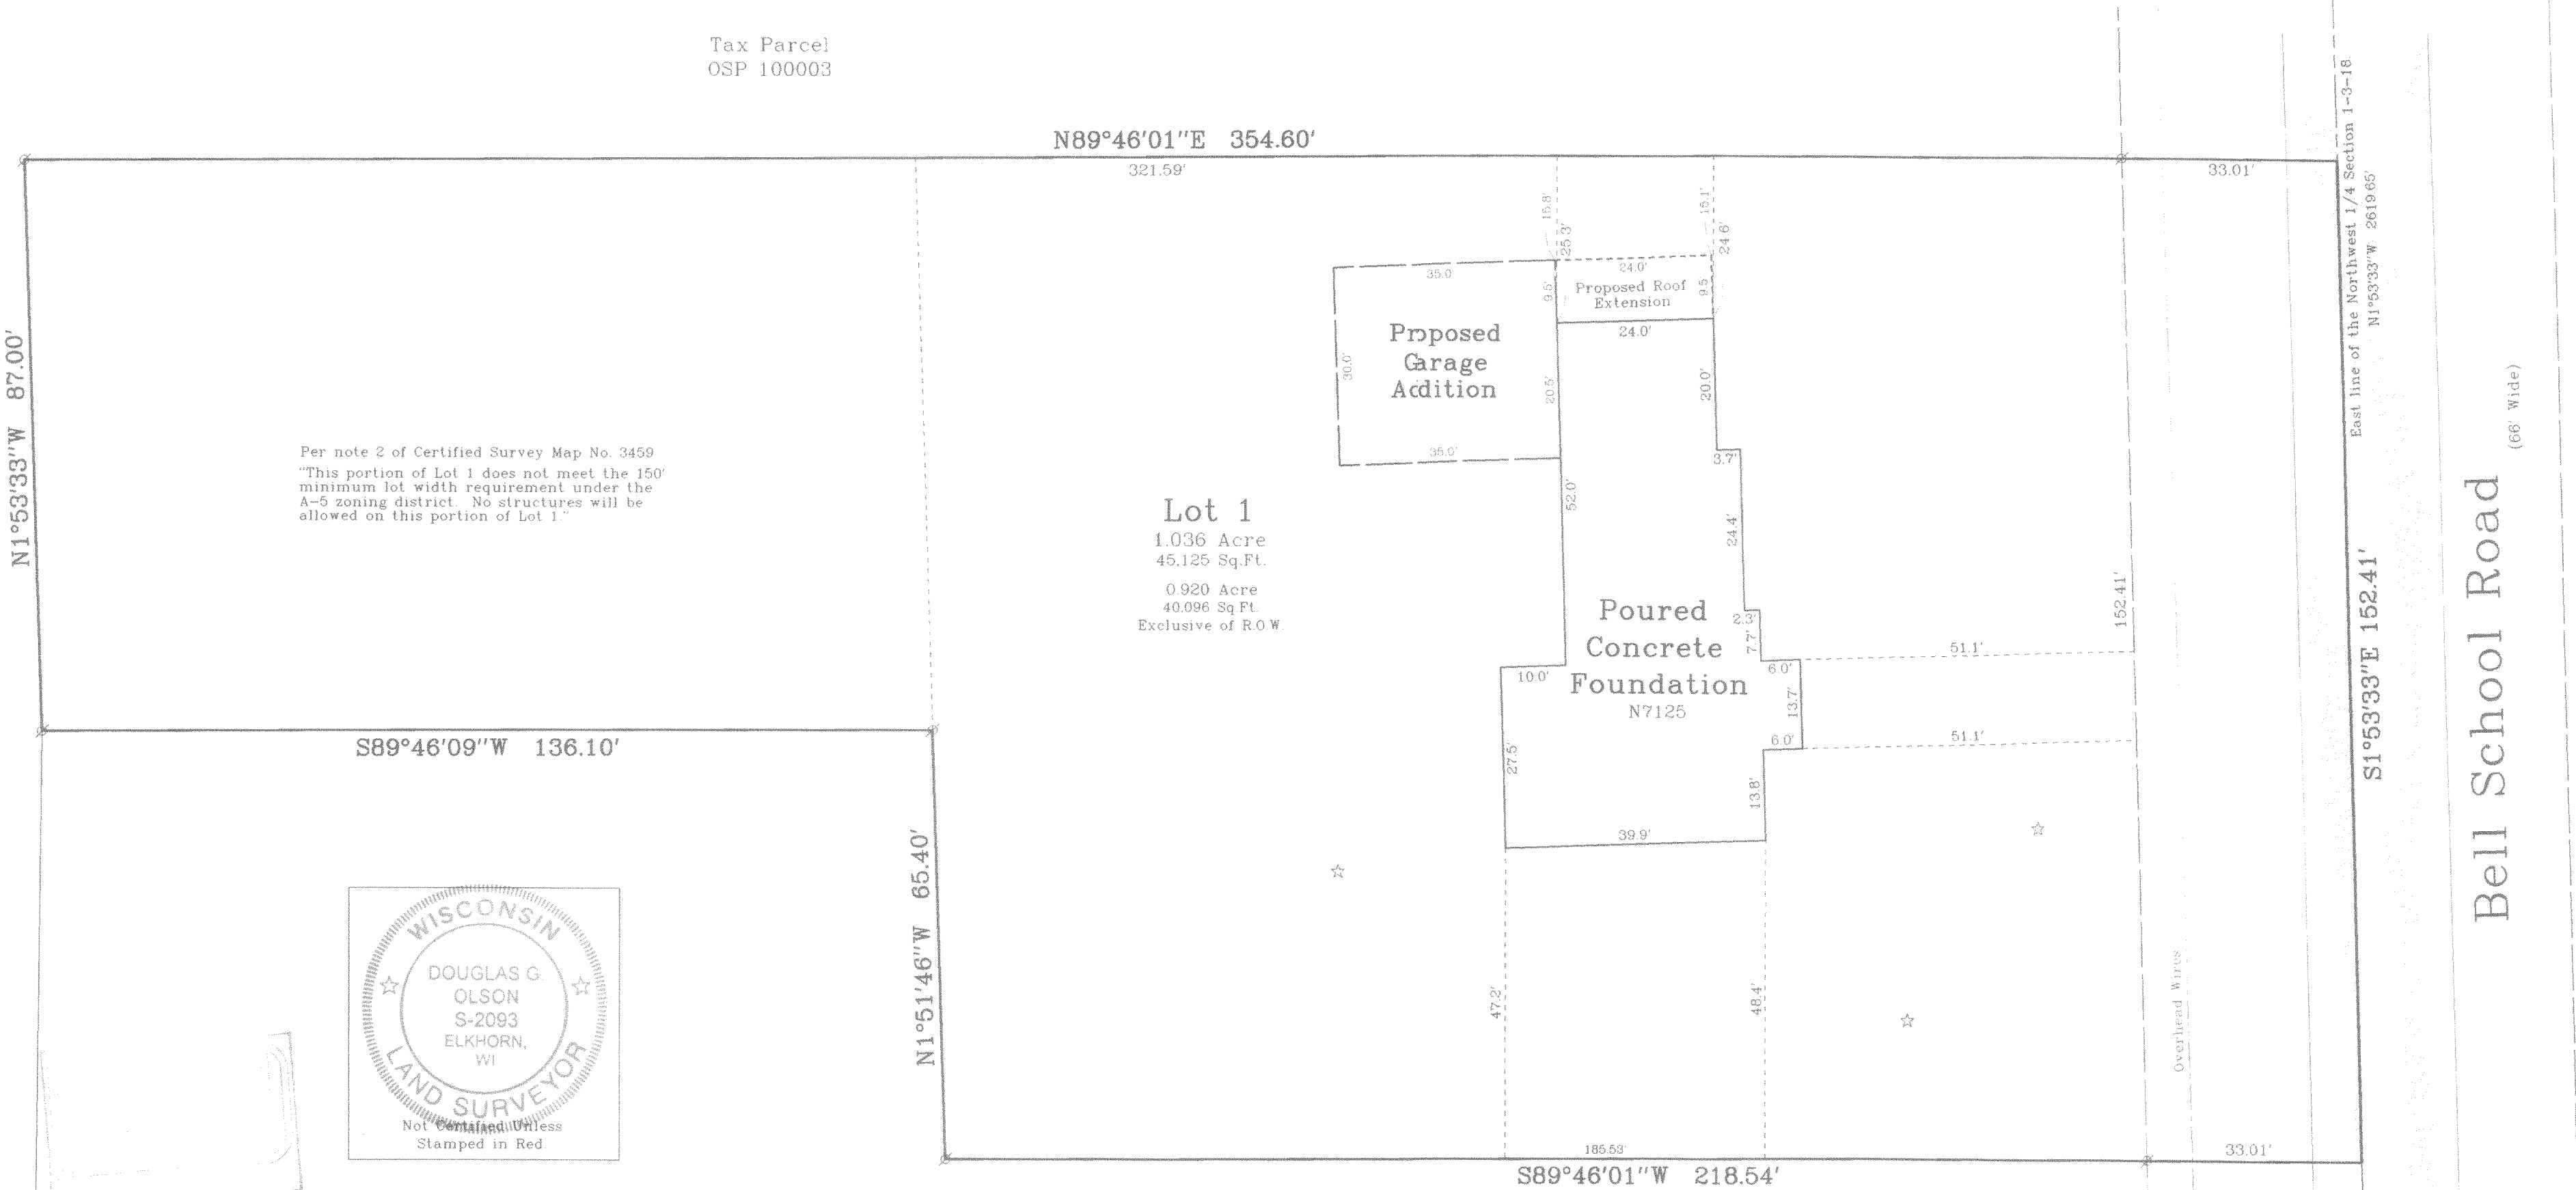

Notes: 1) This survey plat is not
certified unless signed
and sealed in red ink.

2) This survey is subject to Wisconsin lien laws.
This Plat of Survey is the notice of intent
to file lien. Lien waiver required.

Copyright © 2005 by Jensen & Olson Land Surveying, LLC


All rights reserved. No part of this survey plat may be reproduced
or transmitted in any form by any means - graphic, electronic, or
mechanical, including photocopying, tracing, or information storage
and retrieval systems - without permission in writing from Douglas
G. Olson, Jensen & Olson Land Surveying, LLC

I, Douglas G. Olson, Wisconsin Registered Land Surveyor,
do hereby certify that this survey was performed by me or under my
direction in full compliance with the owner's/agent's instructions
and Chapter A-E 7 of the Wisconsin Administrative Code "Minimum
Standards for Property Surveys"; and that this map is an accurate
representation thereof to the best of my knowledge and belief.

Douglas G. Olson
Wisconsin Registered Land Surveyor - 2093

Center 1/4 Corner
Section 1-3-18.

Survey Date: July 2, 2002.
Revisions: No. 1 - Set stakes
No. 2 - CSM rec info
No. 3 - Foundation
No. 4 - Prop. Addition

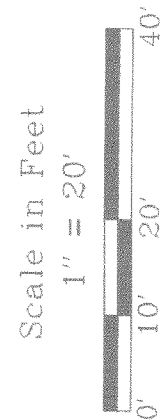

Jensen & Olson Land Surveying, LLC
45 South Wisconsin Street
Elkhorn, Wisconsin. 53121
Telephone (262) 723-3434
Facsimile (262) 723-8044
P.O. Box 322

Legend
■ Found County Section Corner
● Found Iron Rod, 3/4" dia.
○ Eased Information
☆ Soil Surface
— Asphalt Surface

Sheet 1 of 1 Sheets
Job Reference Number
2005.043

2005.043