

EASEMENT FOR INGRESS AND EGRESS
-OF-

PART OF THE SOUTHEAST 1/4 OF THE NORTHEAST 1/4
OF SECTION 23, TOWNSHIP 3 NORTH, RANGE 18 EAST
OF THE FOURTH PRINCIPAL MERIDIAN, IN THE TOWNSHIP
OF SPRING PRAIRIE, WALWORTH COUNTY, WISCONSIN AND
BEING MORE PARTICULARLY DESCRIBED AS FOLLOWS:
BEGIN AT THE EAST 1/4 CORNER OF SAID SECTION 23;
THENCE NORTH 00°02'41" WEST ALONG THE EAST LINE
OF SAID NORTHEAST 1/4 SECTION 200.00 FEET; THENCE
NORTH 88°34'26" WEST 33.03 FEET; THENCE SOUTH 00°
02'37" EAST 200.00 FEET; THENCE SOUTH 88°34'26"
EAST 33.03 FEET TO THE PLACE OF BEGINNING.

PREPARED FOR: ANITA NOWICKI

EASEMENT TO BE GRANTED FROM ANDREW AND DIA
KLEITSCH TO GREGORY AND ANITA MARIE NOWICKI.

() - RECORDED AS

SCALE:


1" = 100'



EASEMENT FOR INGRESS
AND EGRESS

"I hereby certify that I have surveyed the above described
property and that the above map is a correct representation thereof
and shows the size and location of the property, its exterior
boundaries, the location of all visible structures and dimensions
of all principal buildings thereon, boundary fences, apparent
easements, roadways and encroachments, if any."

"This survey is made for the use of the present owners of the
property, and those who purchase, mortgage, or guarantee the
title thereto within one year from date hereof."

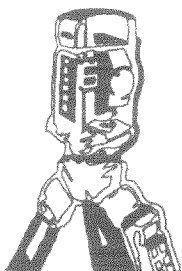

B.W. SURVEYING, INC.

LAND SURVEYS
MAPPING AND PLANNING
412 N. PINE STREET
BURLINGTON, WI 53105
(262)-767-0225


THIS IS NOT AN ORIGINAL PRINT
UNLESS THIS SEAL IS RED.

ROBERT J. WETZEL

S-1778

MAY 20, 2005
DATE

6853
JOB NUMBER

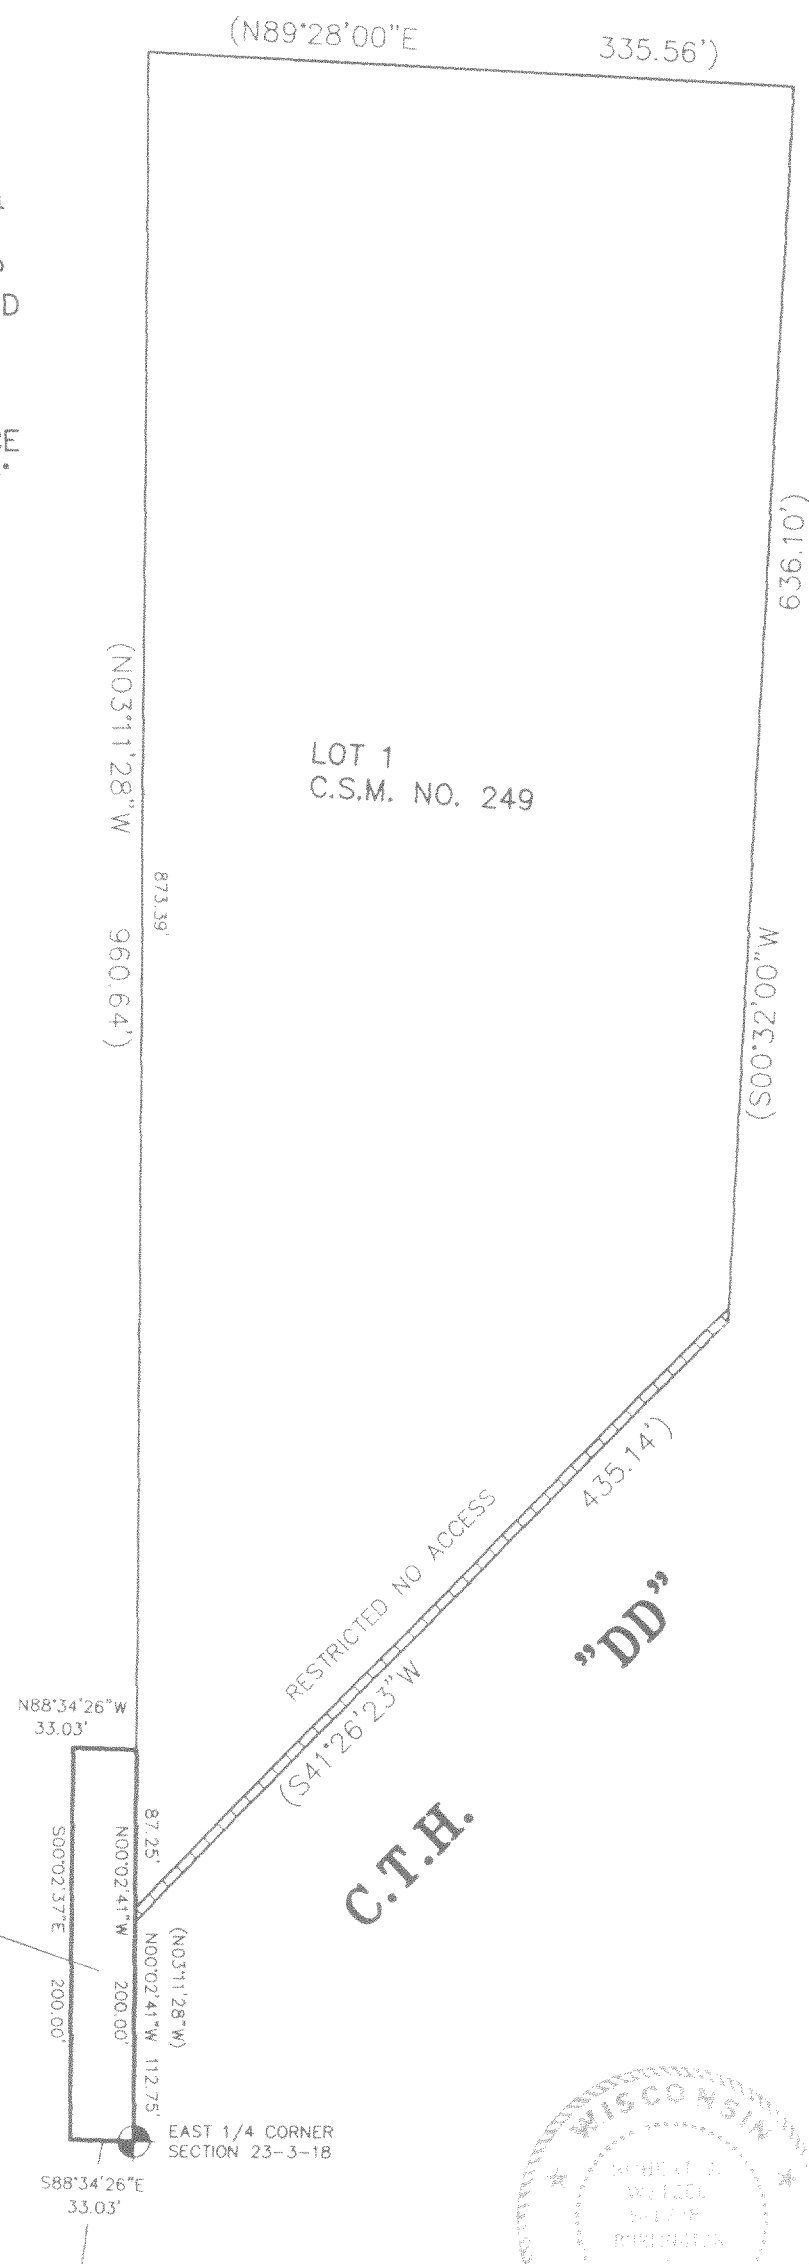

0A2109-1

318-947