
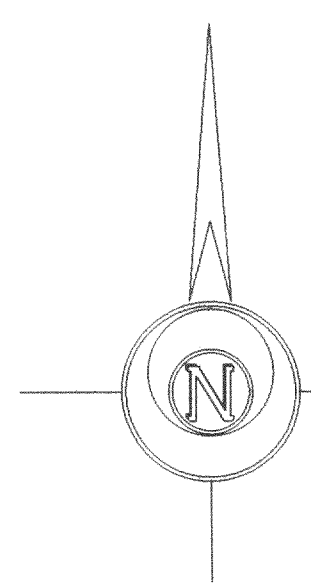


Plat of Survey

of
Lot 2 of Certified Survey Map No. 3348,
recorded in Vol. 18 of Certified Survey Maps of Walworth
County on Pages 161 and 162 as Document No. 453589
and located in the Southwest 1/4 of the Southwest 1/4
of Section 19, Town 3 North, Range 18 East, Town of Spring
Prairie, Walworth County, Wisconsin.

Surveyed for: **John Zenner**
N2444 Broad Street
Delavan, Wisconsin 53125




Rec'd
MAY 11 2006
SMF

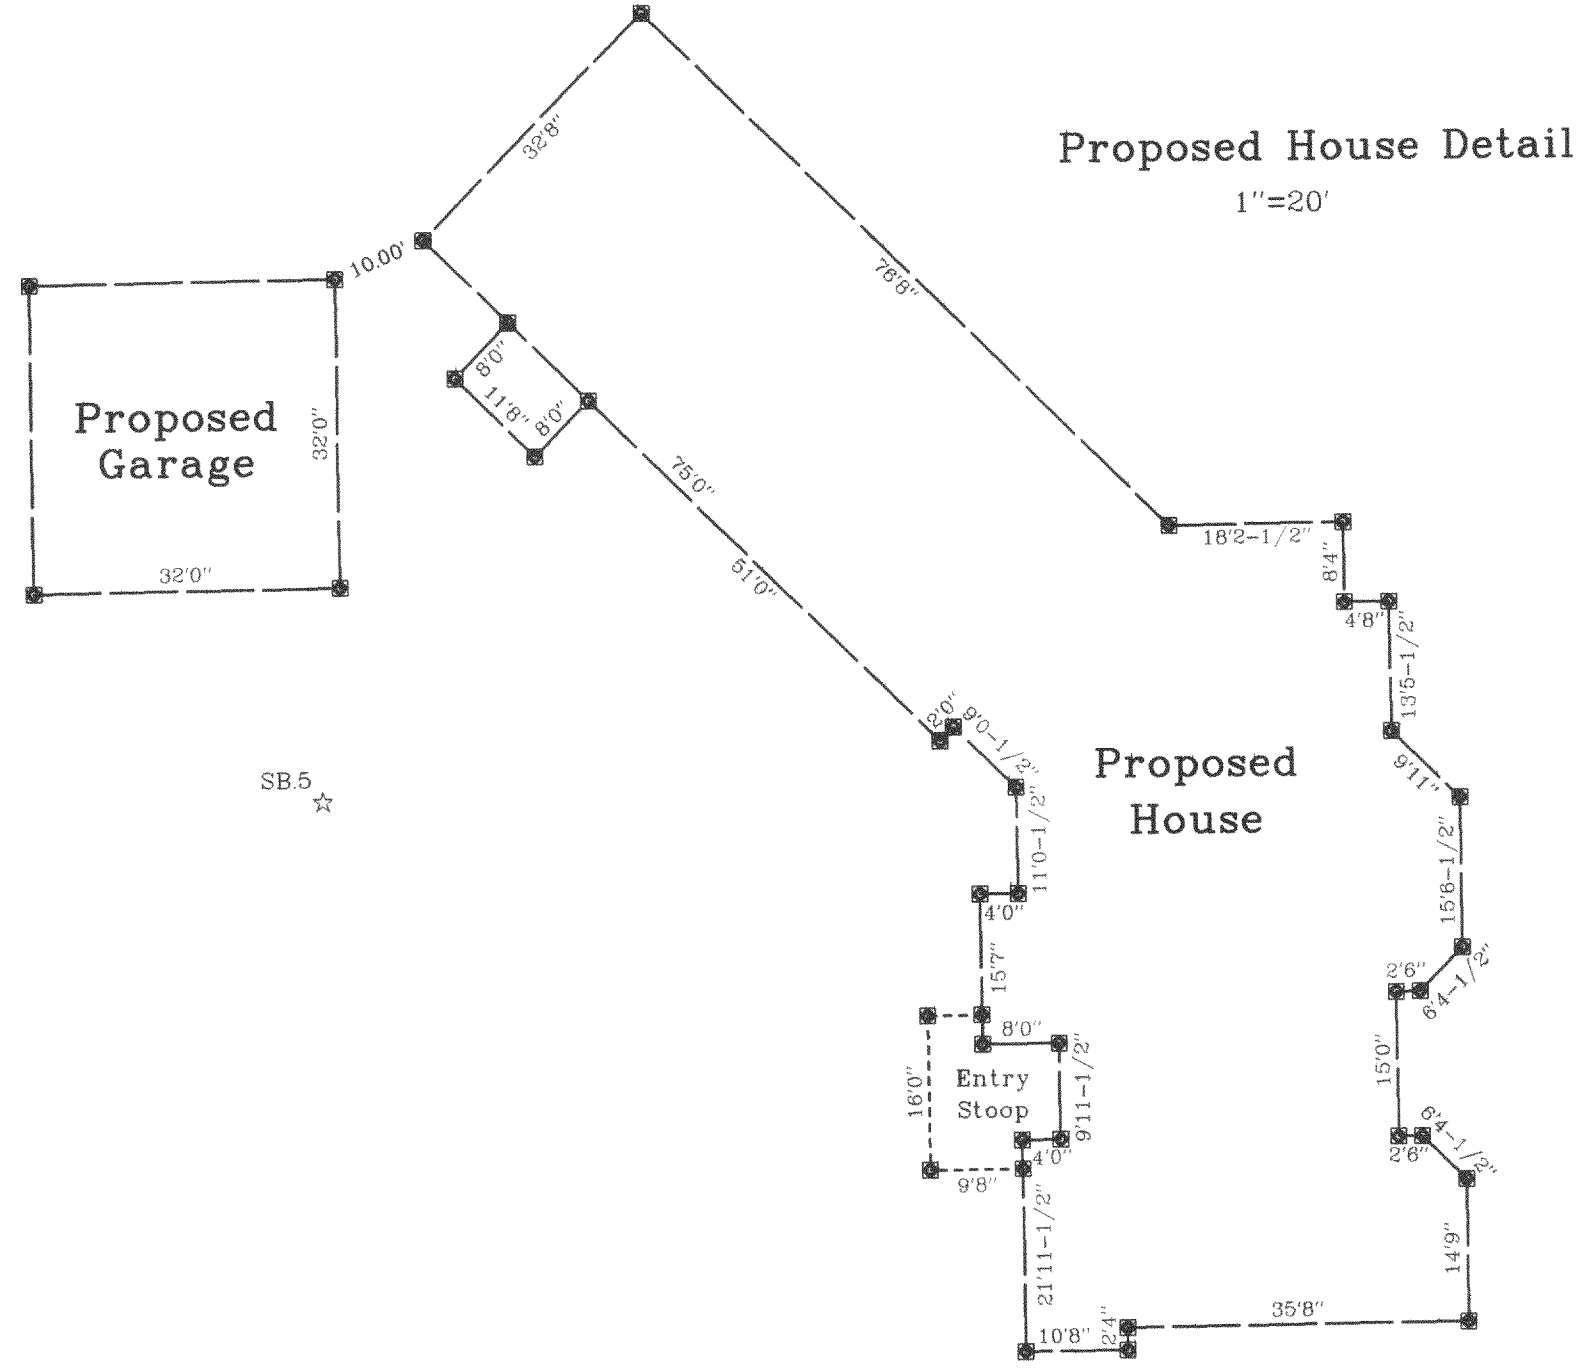

Beating reference to Certified
Survey Map No. 3348

Rec'd
SMF

Survey date: October 2, 2003
Revisions:
No. 1 - Proposed Improvements
No. 2 - Proposed House East
No. 3 - Moved House West
No. 4 - Field stakes & trees
No. 5 - New House location
No. 6 - New House location
No. 7 - Faint on line

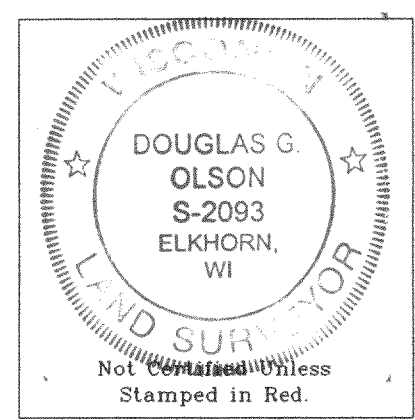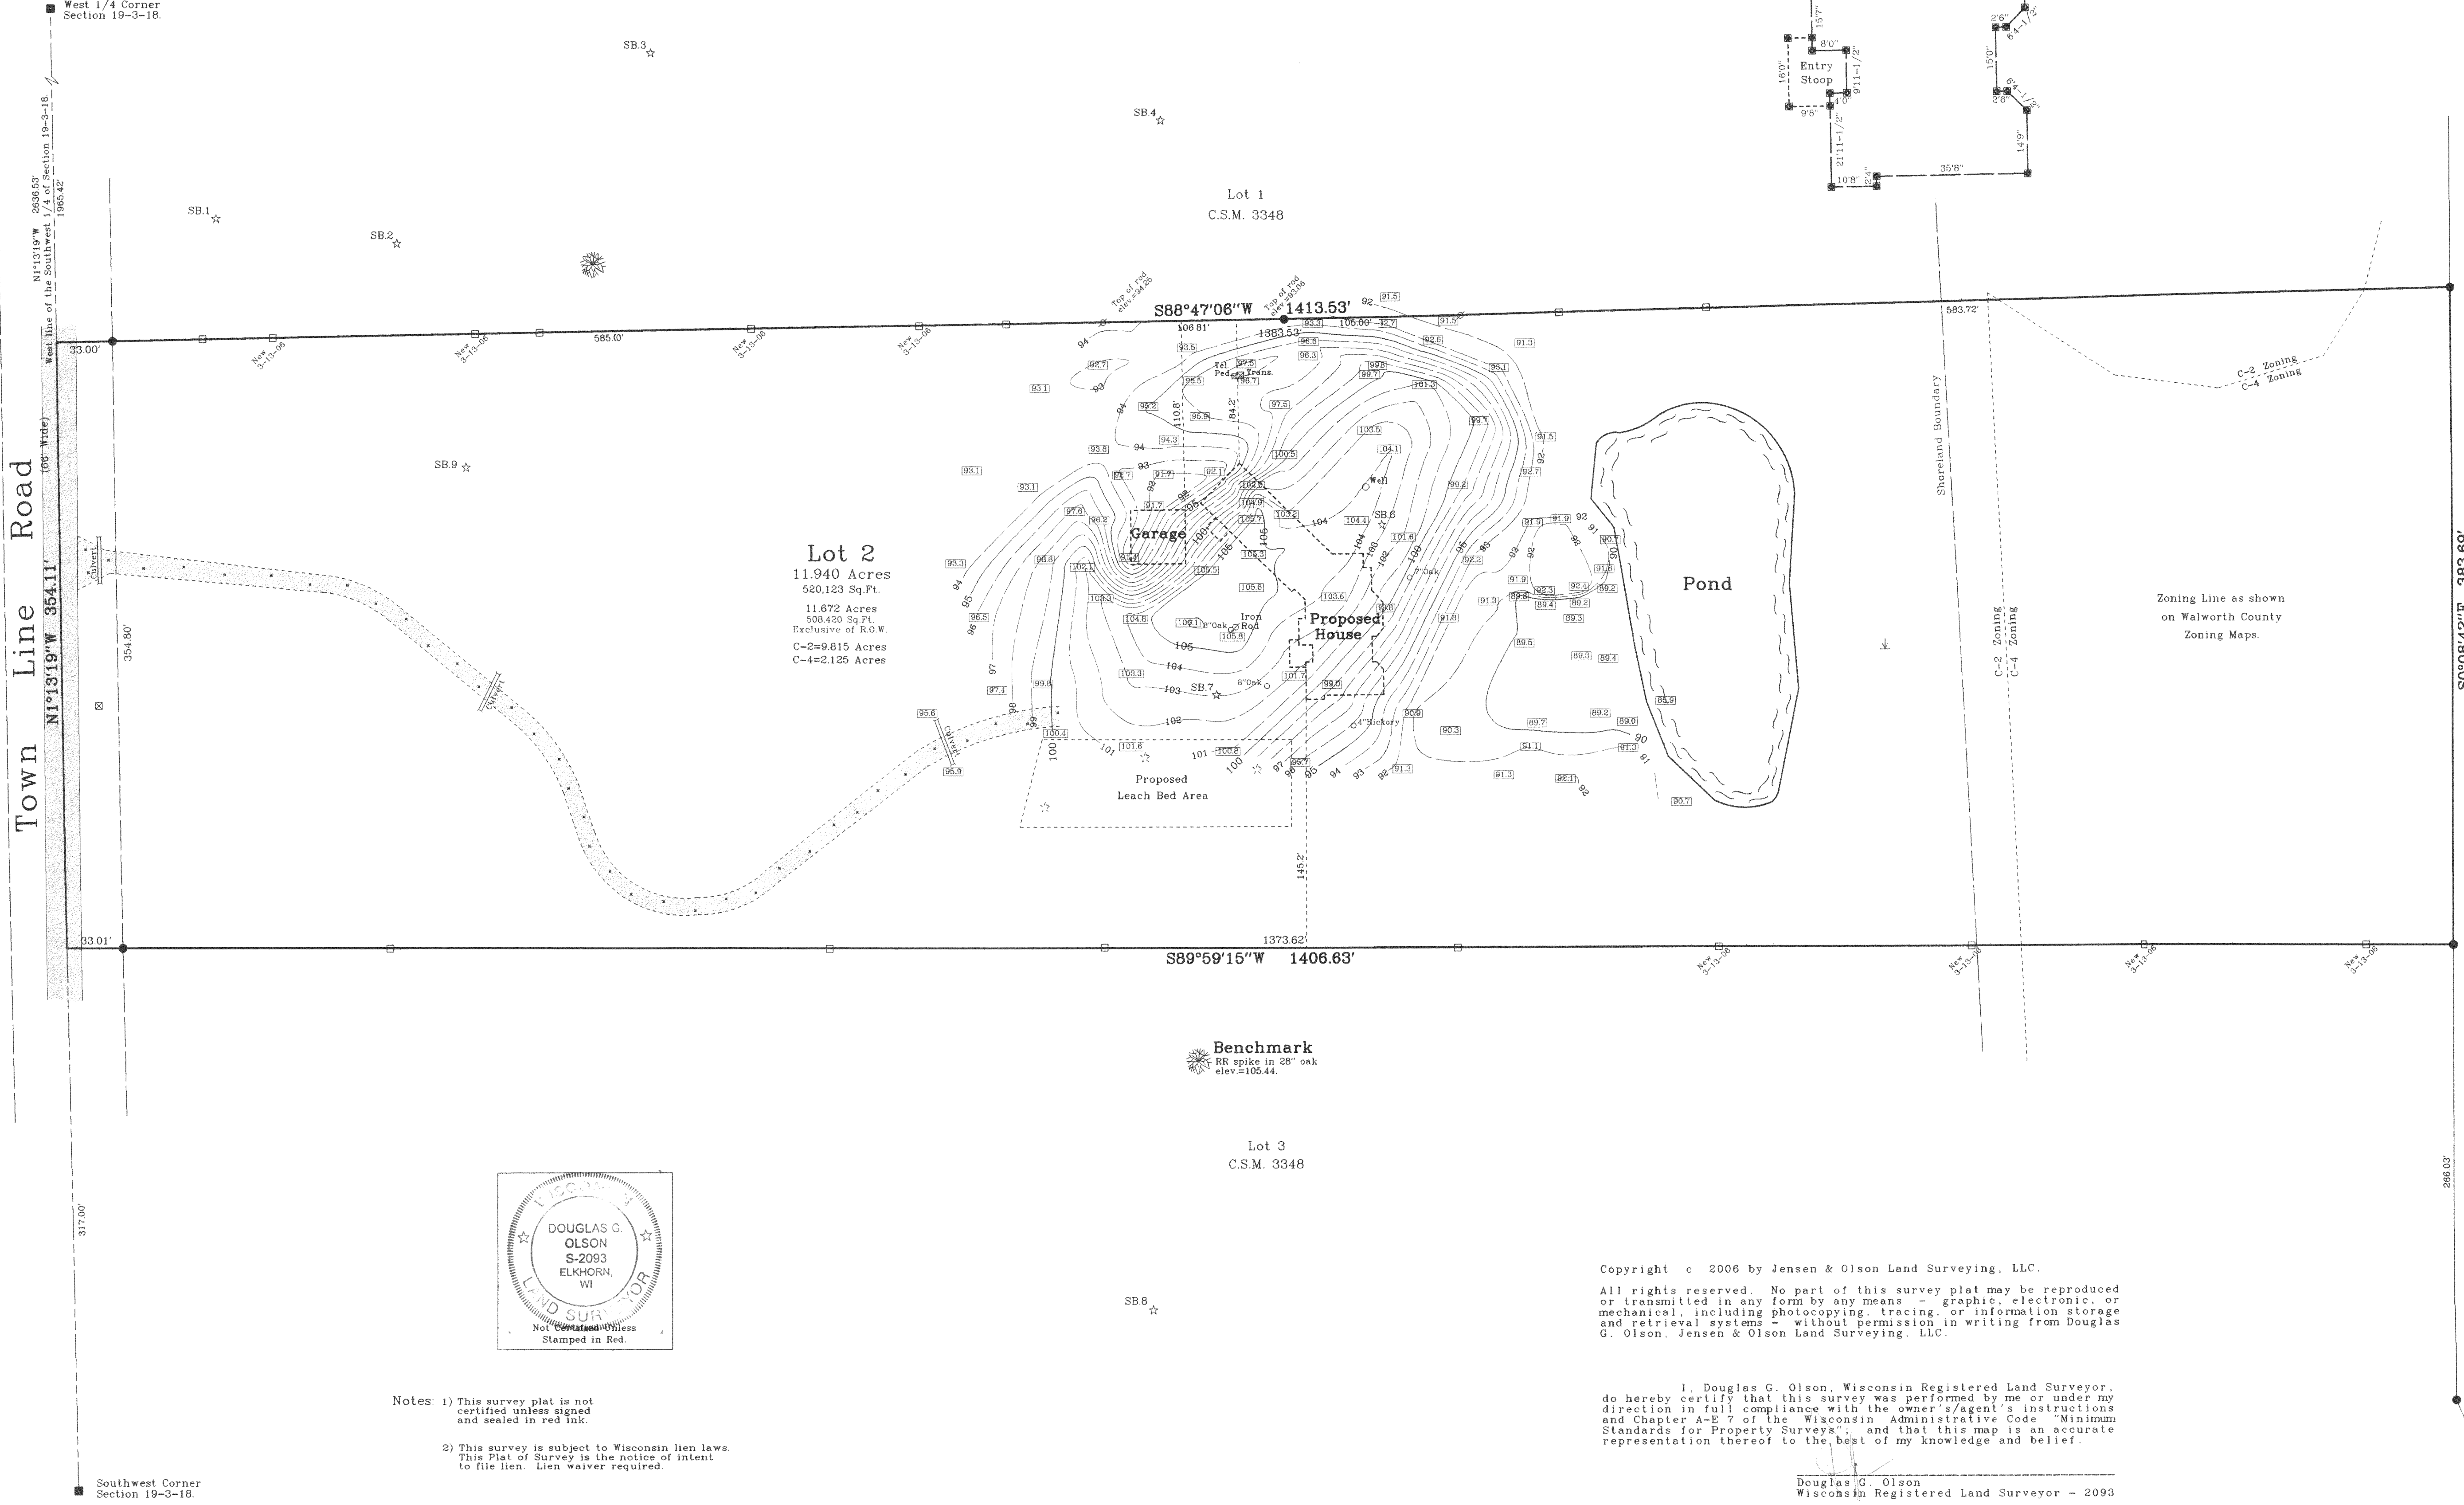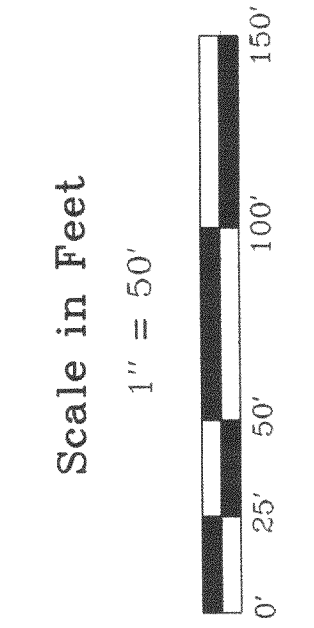

Notes: 1) This survey plat is not
certified unless signed
and sealed in red ink.
2) This survey is subject to Wisconsin lien laws.
This Plat of Survey is the notice of intent
to file lien. Lien waiver required.

Copyright c 2006 by Jensen & Olson Land Surveying, LLC.
All rights reserved. No part of this survey plat may be reproduced
or transmitted in any form by any means - graphic, electronic, or
mechanical, including photocopying, tracing, or information storage
and retrieval systems - without permission in writing from Douglas
G. Olson, Jensen & Olson Land Surveying, LLC.

I, Douglas G. Olson, Wisconsin Registered Land Surveyor,
do hereby certify that this survey was performed by me or under my
direction in full compliance with the owner's/agent's instructions
and Chapter A-E 7 of the Wisconsin Administrative Code "Minimum
Standards for Property Surveys", and that this map is an accurate
representation thereof to the best of my knowledge and belief.

Douglas G. Olson
Wisconsin Registered Land Surveyor - 2093

Jensen & Olson Land Surveying, LLC
45 South Wisconsin Street P.O. Box 322
Elkhorn, Wisconsin 53121
Telephone: (262) 723-9434
Facsimile: (262) 723-8044

Legend
Found County Section Corner.
Concrete Mon. with Brass Cap. Set Wood Stake
Set Iron Rod 3/4" dia. Set Iron Stake
Recorded Information shown on CSM
Utility Pedestal Set Lath
Asphalt Surface Lath set by owner
Gravel Surface Lath set by owner
Welland Symbol as shown on
Wisconsin Welland Inventory Map

Sheet 1 of 1 Sheets.
Job Reference Number
2004.012