


CERTIFIED SURVEY NO.

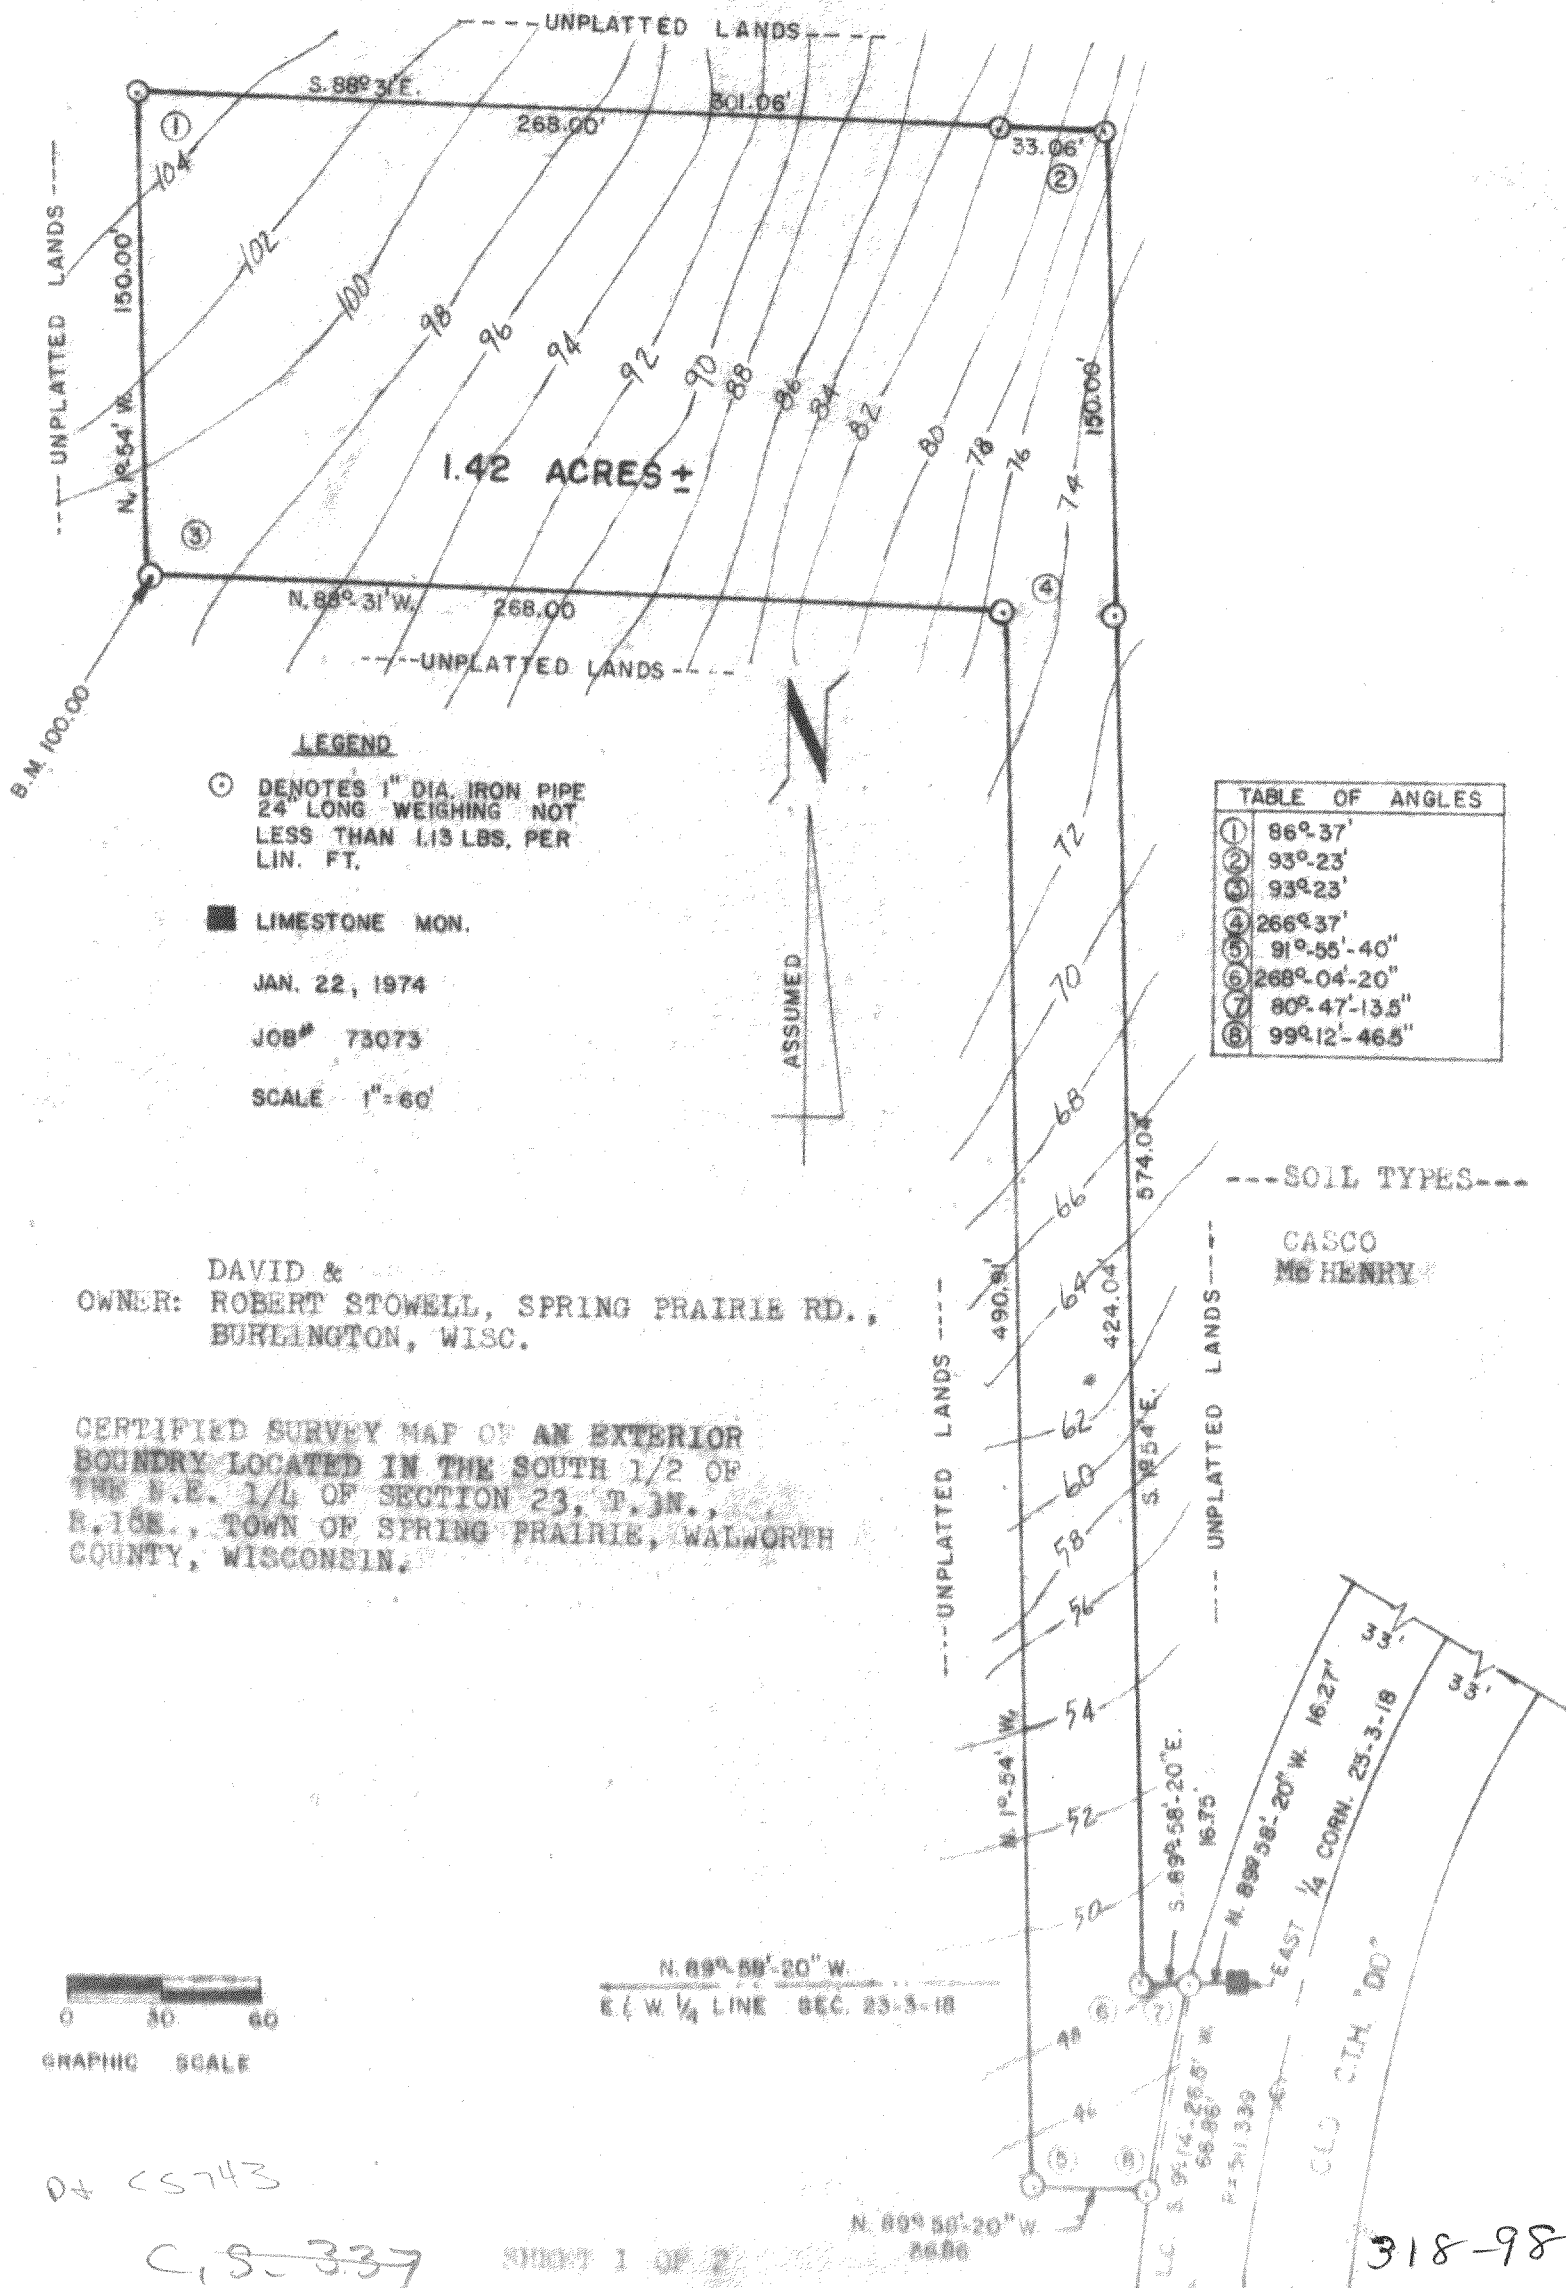

CERTIFIED SURVEY NO.

DESCRIPTION

PART OF THE SOUTH 1/2 OF THE N.E. 1/4 OF SECTION 23, T.3N., R.18E., TOWN OF SPRING PRAIRIE, WALWORTH COUNTY, WISCONSIN AND MORE PARTICULARLY DESCRIBED AS FOLLOWS: COMMENCE AT THE EAST 1/4 CORNER OF SAID SECTION 23, THENCE N.89°-58'-20"W. ALONG THE EAST & WEST 1/4 LINE OF SAID SECTION 16.27 FEET TO THE P.C. OF A CURVE AND THE POINT OF BEGINNING OF THE FOLLOWING DESCRIBED PARCEL, THENCE ALONG THE WESTERLY RIGHT OF WAY LINE OF C.T.H. "DD" ON AN ARC OF A CURVE CONCAVE TO THE SOUTHEAST, SAID CURVE HAVING A RADIUS OF 511.339 FEET, LONG CHORD BEARING S.9°-14'-26.5"W. 66.86 FEET TO THE P.T. OF SAID CURVE, THENCE N.89°-58'-20"W. 36.86 FEET, THENCE N.1°-54'W. 490.91 FEET, THENCE N.88°-31'W. 268.00 FEET, THENCE N.1°-54'W. 150.00 FEET, THENCE S.88°-31'E. 301.06 FEET, THENCE S.1°-54'E. 574.04 FEET, THENCE S.89°-58'-20"E. ALONG THE EAST & WEST 1/4 LINE OF SAID SECTION 16.75 FEET TO THE POINT OF BEGINNING.
SAID PARCEL CONTAINS 1.42 ACRES OF LAND MORE OR LESS.

SURVEYORS CERTIFICATE: I, GREGORY A. REESMAN, SURVEYOR, DO HEREBY CERTIFY THAT I HAVE SURVEYED THE PROPERTY HEREON DESCRIBED AND THAT THE PLAT IS A CORRECT REPRESENTATION OF ALL LOT LINES. I FURTHER CERTIFY THAT I HAVE FULLY COMPLIED WITH CHAPTER 236.34 OF THE WISCONSIN STATUTES AND LAND DIVISION (SUBDIVISION) ORDINANCE FOR WALWORTH COUNTY, WISCONSIN.



Gregory A. Reesman

GREGORY A. REESMAN
LAND SURVEYOR S-1019
KANSASVILLE, WISCONSIN

APPROVED THIS _____ DAY OF _____, 1974 AS PROVIDED BY
CHAPTER 236.34 OF THE WISCONSIN STATUTES AND LAND DIVISION (SUBDIVISION)
ORDINANCE OF WALWORTH COUNTY, WISCONSIN.

CHAIRMAN: WALWORTH COUNTY PARK
AND PLANNING COMMISSION