


PLAT OF SURVEY



Engineers—Land Surveyors—Environmental Scientists
W232 S7530 BIG BEND DR. BIG BEND, WI 53103 (262) 662-4292

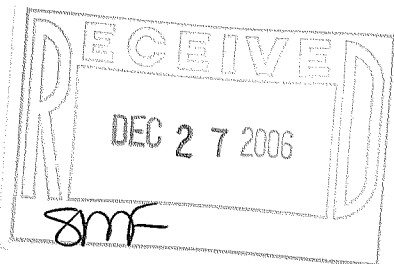

UNPLATTED LANDS
OWNED BY OTHERS

A-1

S89°52'43"E 697.69'

20' SETBACK

1824.33

LOT 1

874.154
S.F.
20.07 AC.

N02°01'45"W

C-2


20' SETBACK

75' SETBACK

INTERMITTENT STREAM

400.46' S89°17'25"W

UNPLATTED LANDS
OWNED BY OTHERS

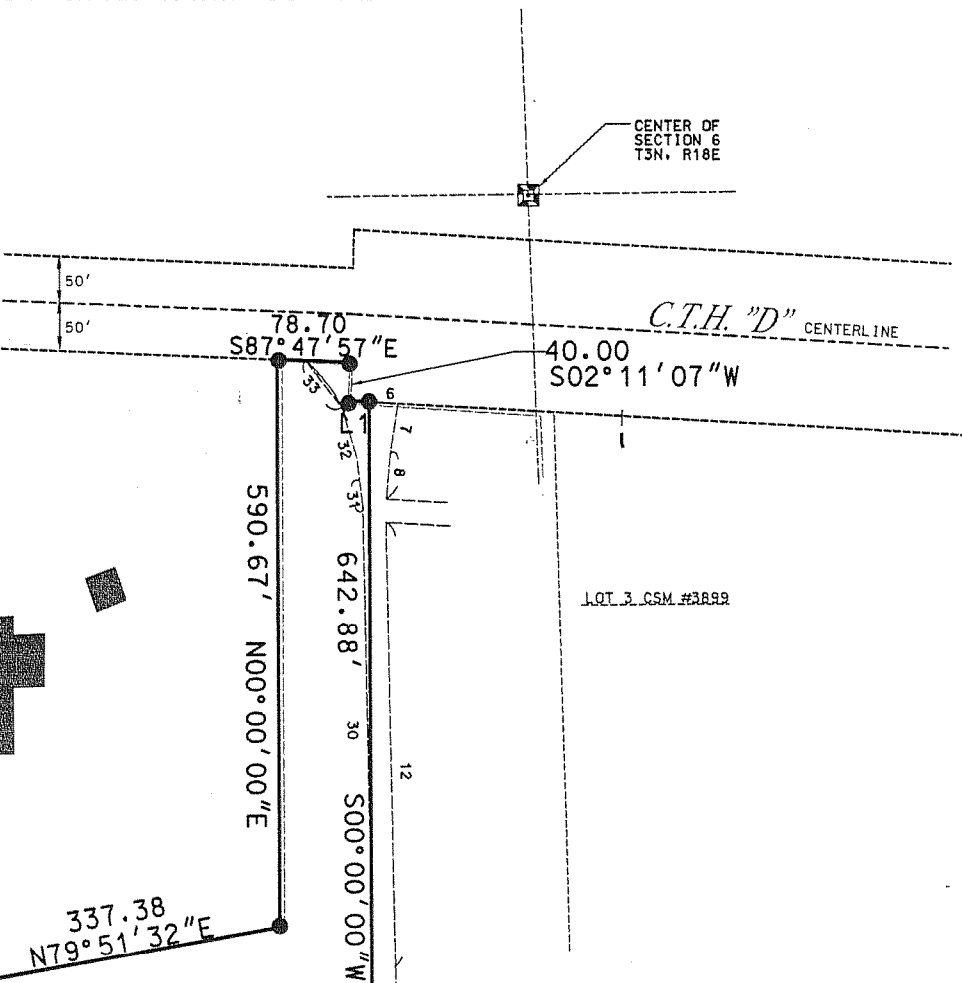

LINE DATA TABLE

NO.	DISTANCE	BEARING
L1	19.08'	S86°44'07"E

LEGEND


●	1" FOUND IRON PIPE OR ROD
A-2	CURRENT ZONING
L1	TANGENT (SEE TABLE)
■	CONCRETE MONUMENT

ACCESS EASEMENT TANGENT TABLE

NO.	BEARING	DIST.
6	S86°44'07"E	49.38
7	S09°04'47"W	52.87
8	S05°17'45"W	47.02
9	S86°43'41"E	178.76
10	S01°54'09"E	24.00
11	N86°43'41"W	179.95
12	S00°57'15"E	472.17
13	S56°19'14"W	100.12
14	S82°05'45"W	212.02
15	S20°41'29"W	97.67
16	S42°53'57"E	76.66
17	S36°58'43"E	54.18
18	S27°26'59"E	138.29
21	N27°26'59"W	136.29
22	N36°58'43"W	50.94
23	N42°53'57"W	75.42
24	N90°00'00"W	9.76
25	N02°01'45"W	24.02
26	N90°00'00"E	9.81
27	N20°41'29"E	97.67
28	N82°05'45"E	212.02
29	N56°19'14"E	100.12
30	N00°57'15"W	488.88
31	N06°45'07"W	50.55
32	N16°28'20"W	55.12
33	N38°10'44"W	61.38

CURVE TABLE

CURVE	DELTA	RADIUS	ARC	CHORD BEARING	CHORD
C1	57°16'29"	117.00'	116.96'	S27°41'00"W	112.15'
C2	25°46'31"	512.00'	230.33'	S69°12'29"W	228.39'
C3	61°24'16"	103.00'	110.39'	S51°23'37"W	105.18'
C4	63°35'26"	336.00'	375.13'	S11°06'14"E	356.17'
C7	39°05'52"	362.00'	247.02'	N23°21'01"W	242.26'
C8	20°41'29"	362.00'	130.73'	N10°20'45"E	130.02'
C9	61°24'16"	127.00'	136.11'	N51°23'37"E	129.69'
C10	25°46'31"	488.00'	219.53'	N69°12'29"E	217.69'
C11	57°16'29"	93.00'	92.97'	N27°41'00"E	89.14'

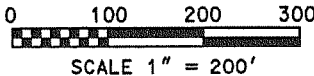

DATE: 6/9/06

FOR: JOHN F. REDEL

LEGAL DESCRIPTION:

BEING LOT 1 OF CSM #3899 LOCATED IN THE SE 1/4 AND PART OF THE NE 1/4 OF THE SW 1/4 AND PART OF THE SW 1/4 AND THE WEST 1/2 OF THE SE 1/4 OF SECTION 6, TOWN 3 NORTH, RANGE 18 EAST, TOWN OF SPRING PRAIRIE, WALWORTH COUNTY, WISCONSIN.

SURVEYOR CERTIFICATE:
I, MICHAEL A. GREESON R.L.S. # 2770 HEREBY CERTIFY THAT THIS SURVEY WAS MADE IN ACCORDANCE WITH THE MINIMUM STANDARDS FOR PROPERTY SURVEYS (CHAPTER A-ET) STATE OF WISCONSIN AND HAS BEEN PREPARED UNDER MY DIRECTION AND CONTROL AND IS CORRECT TO THE BEST OF MY KNOWLEDGE AND BELIEF.

Michael A. Greeson
MICHAEL A. GREESON, R.L.S. # 2770

