


PLAT OF SURVEY

RSV
ENGINEERING, INC.

Engineers • Land Surveyors • Environmental Scientists
W232 S7530 BIG BEND DR. BIG BEND, WI 53103 (262) 662-4292

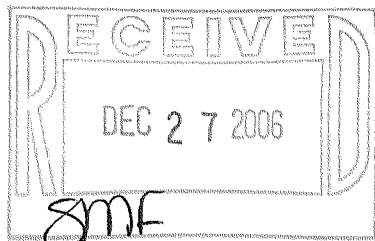

UNPLATTED LANDS
OWNED BY OTHERS

A-1

CENTER OF
SECTION 6
T3N, R18E

CTH "D" CENTERLINE

LOT 3 CSM #3899

LINE DATA TABLE

NO.	DISTANCE	BEARING
L1	19.08'	S86°44'07"E

LEGEND

- 1" FOUND IRON PIPE OR ROD
- A-2 CURRENT ZONING
- L1 TANGENT (SEE TABLE)
- CONCRETE MONUMENT

ACCESS EASEMENT
TANGENT TABLE

NO.	BEARING	DIST.
6	S86°44'07"E	49.38
7	S09°04'47"W	52.87
8	S05°17'45"W	47.02
9	S85°43'41"E	178.76
10	S01°54'09"E	24.00
11	N85°43'41"W	179.95
12	S00°57'15"E	472.17
13	S55°19'14"W	100.12
14	S82°05'45"W	212.02
15	S20°41'29"W	97.67
16	S42°53'57"E	76.66
17	S35°58'43"E	54.18
18	S27°26'59"E	138.29

0 100 200 300
SCALE 1" = 200'

BASIS OF BEARING- THE SOUTH LINE
OF THE SW 1/4 OF SEC. 6-3-18 IS
TAKEN TO BEAR S89°17'25"W PRE
WISCONSIN COORDINATE SYSTEM
GRID. REFERENCED TO GRID NORTH.

DATE: 6/9/06


FOR: JOHN F. REDEL

LEGAL DESCRIPTION:

BEING LOT 1 OF CSM #3899 LOCATED IN THE SE 1/4 AND PART
OF THE NW 1/4 OF THE SW 1/4 AND PART OF THE SW 1/4 AND
THE WEST 1/2 OF THE SE 1/4 OF SECTION 6, TOWN 3 NORTH,
RANGE 18 EAST, TOWN OF SPRING PRAIRIE,
WALWORTH COUNTY, WISCONSIN.

SURVEYOR CERTIFICATE:
I, MICHAEL A. GREESON, R.L.S. # 2770 HEREBY
CERTIFY THAT THIS SURVEY WAS MADE IN
ACCORDANCE WITH THE MINIMUM STANDARDS FOR
PROPERTY SURVEYS (CHAPTER A-ET) STATE OF
WISCONSIN AND HAS BEEN PREPARED UNDER MY
DIRECTION AND CONTROL AND IS CORRECT TO THE
BEST OF MY KNOWLEDGE AND BELIEF.

Michael A. Greeson
MICHAEL A. GREESON, R.L.S. # 2770

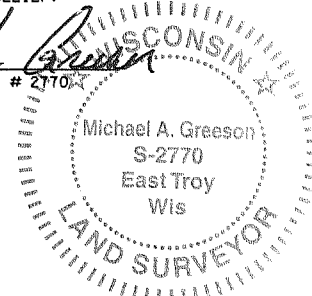

CURVE TABLE

CURVE	DELTA	RADIUS	ARC	CHORD BEARING	CHORD
C1	57°16'29"	117.00'	116.96'	S27°41'00"W	112.15'
C2	25°46'31"	512.00'	230.33'	S69°12'29"W	228.39'
C3	61°24'16"	103.00'	110.39'	S51°23'37"W	105.18'
C4	63°35'26"	338.00'	375.13'	S11°06'14"E	356.17'
C7	39°05'52"	362.00'	247.02'	N23°21'01"W	242.26'
C8	20°41'29"	362.00'	130.73'	N10°20'45"E	130.02'
C9	61°24'16"	127.00'	136.11'	N51°23'37"E	129.69'
C10	25°46'31"	488.00'	219.53'	N69°12'29"E	217.69'
C11	57°16'29"	93.00'	92.97'	N27°41'00"E	89.14'

UNPLATTED LANDS
OWNED BY OTHERS