

REGISTERED PROFESSIONAL LAND SURVEYOR
LAKE GENEVA, WISCONSIN

PLAT OF

A parcel of land located in Government Lots 1 and 2, the fractional NE 1/4 of Section 35, T 4 N, R 15 E, Walworth County, Wisconsin and described as follows; to wit: Beginning at the East 1/4 corner of said Section 35; thence N 28°23' W 182.31 feet; thence N 38°08' W 181.59 feet; thence N 25°07' W 391.92 feet; thence N 52°45' W 127.78 feet; thence N 58°16' W 84.02 feet; thence N 73°02' W 176.56 feet; thence S 14°27' W 323.51 feet; thence N 73°14' W 400.00 feet; thence S 78°02' W 480.25 feet to the East line of East Shore Drive; thence S 11°48' E 290.59 feet; thence S 9°10' W 296.38 feet to the East-West 1/4 line of said Section 35; thence N 88°29' E 1629.00 feet, along said East-West 1/4 line to the place of beginning.



Containing 21.4 acres.

Harold H. Kolb

Harold H. Kolb, Wisconsin Surveyor, S-187

DATE: March 6, 1964

NOTE: Plat compiled from recorded plat and existing survey records.

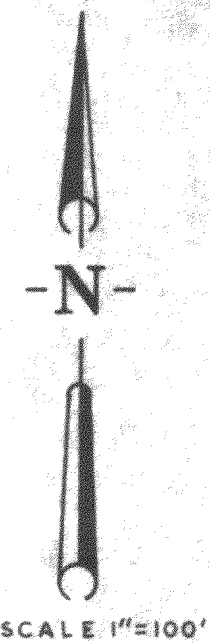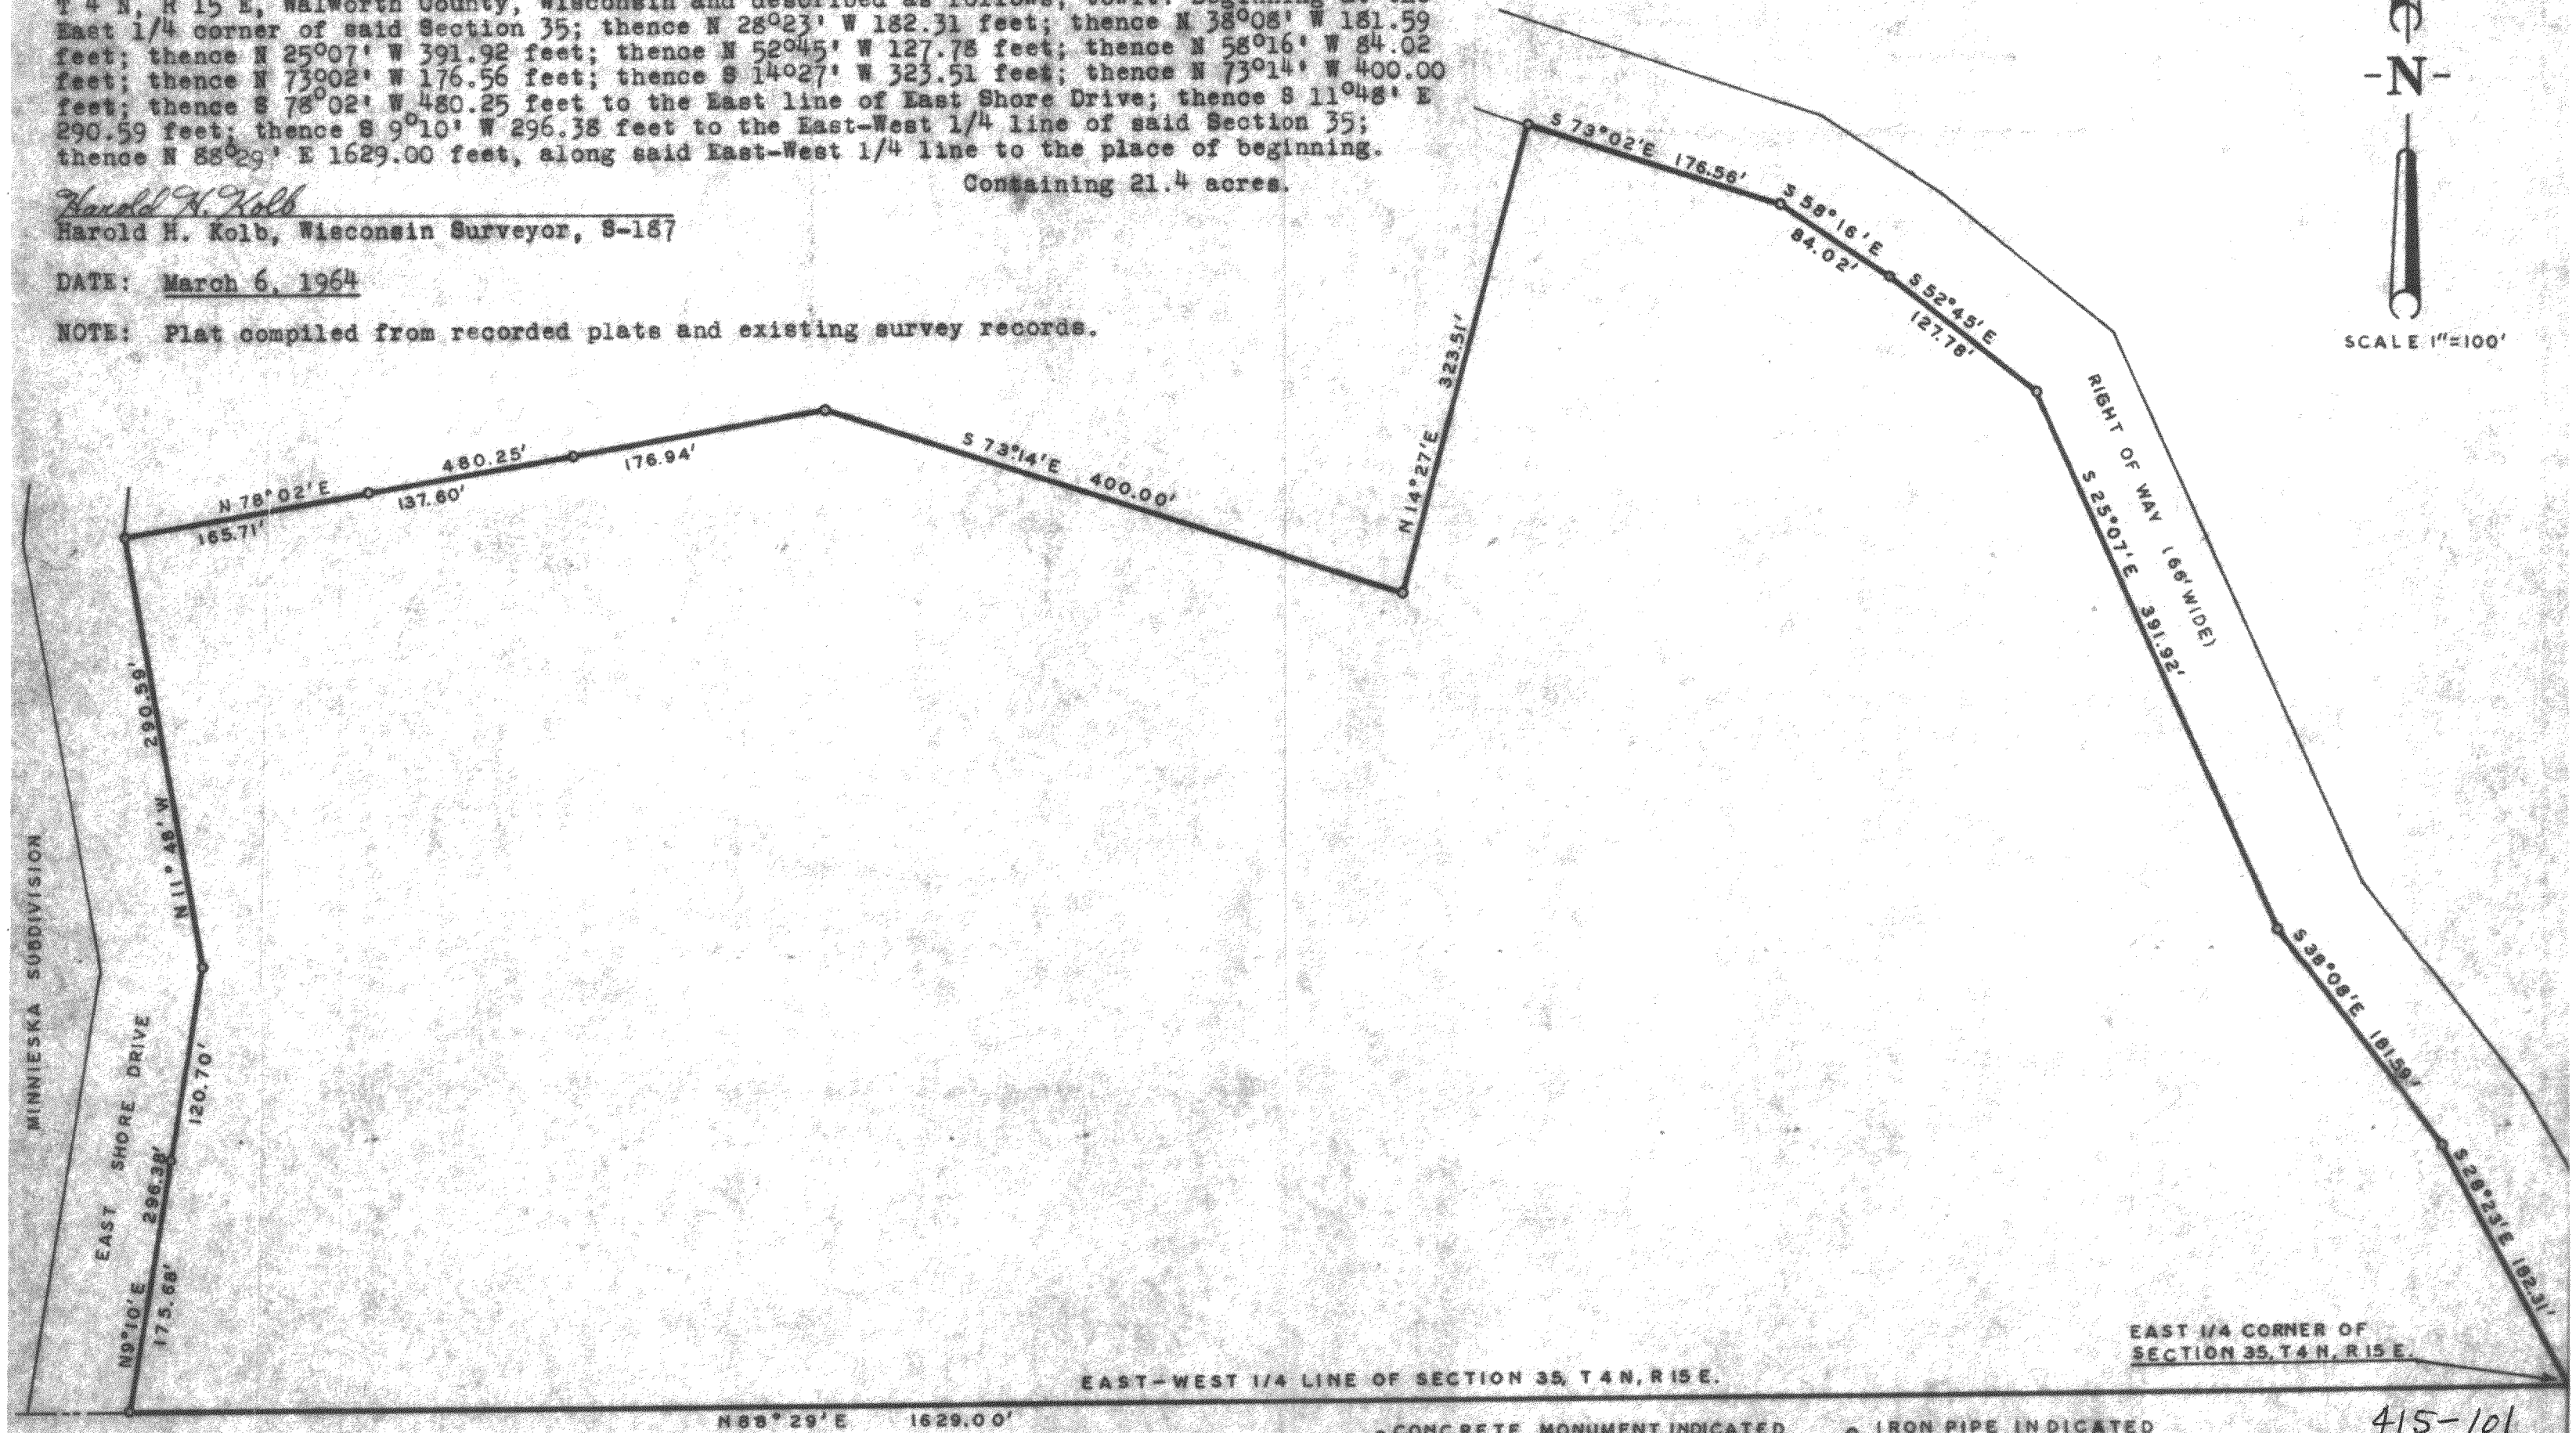

W-35-1

SCALE 1"=100'

EAST 1/4 CORNER OF
SECTION 35, T4N, R15E.

EAST-WEST 1/4 LINE OF SECTION 35, T4N, R15E.

N 88° 29' E 1629.00'

• CONCRETE MONUMENT INDICATED • IRON PIPE INDICATED

415-101