



ABELL  
SURVEYING & MAPPING

1140 SEQUOIA STREET • DELAVAN, WISCONSIN 53115  
262-728-6737

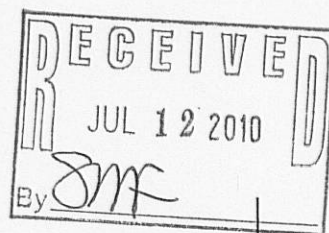

LITTLE ACORN ROAD

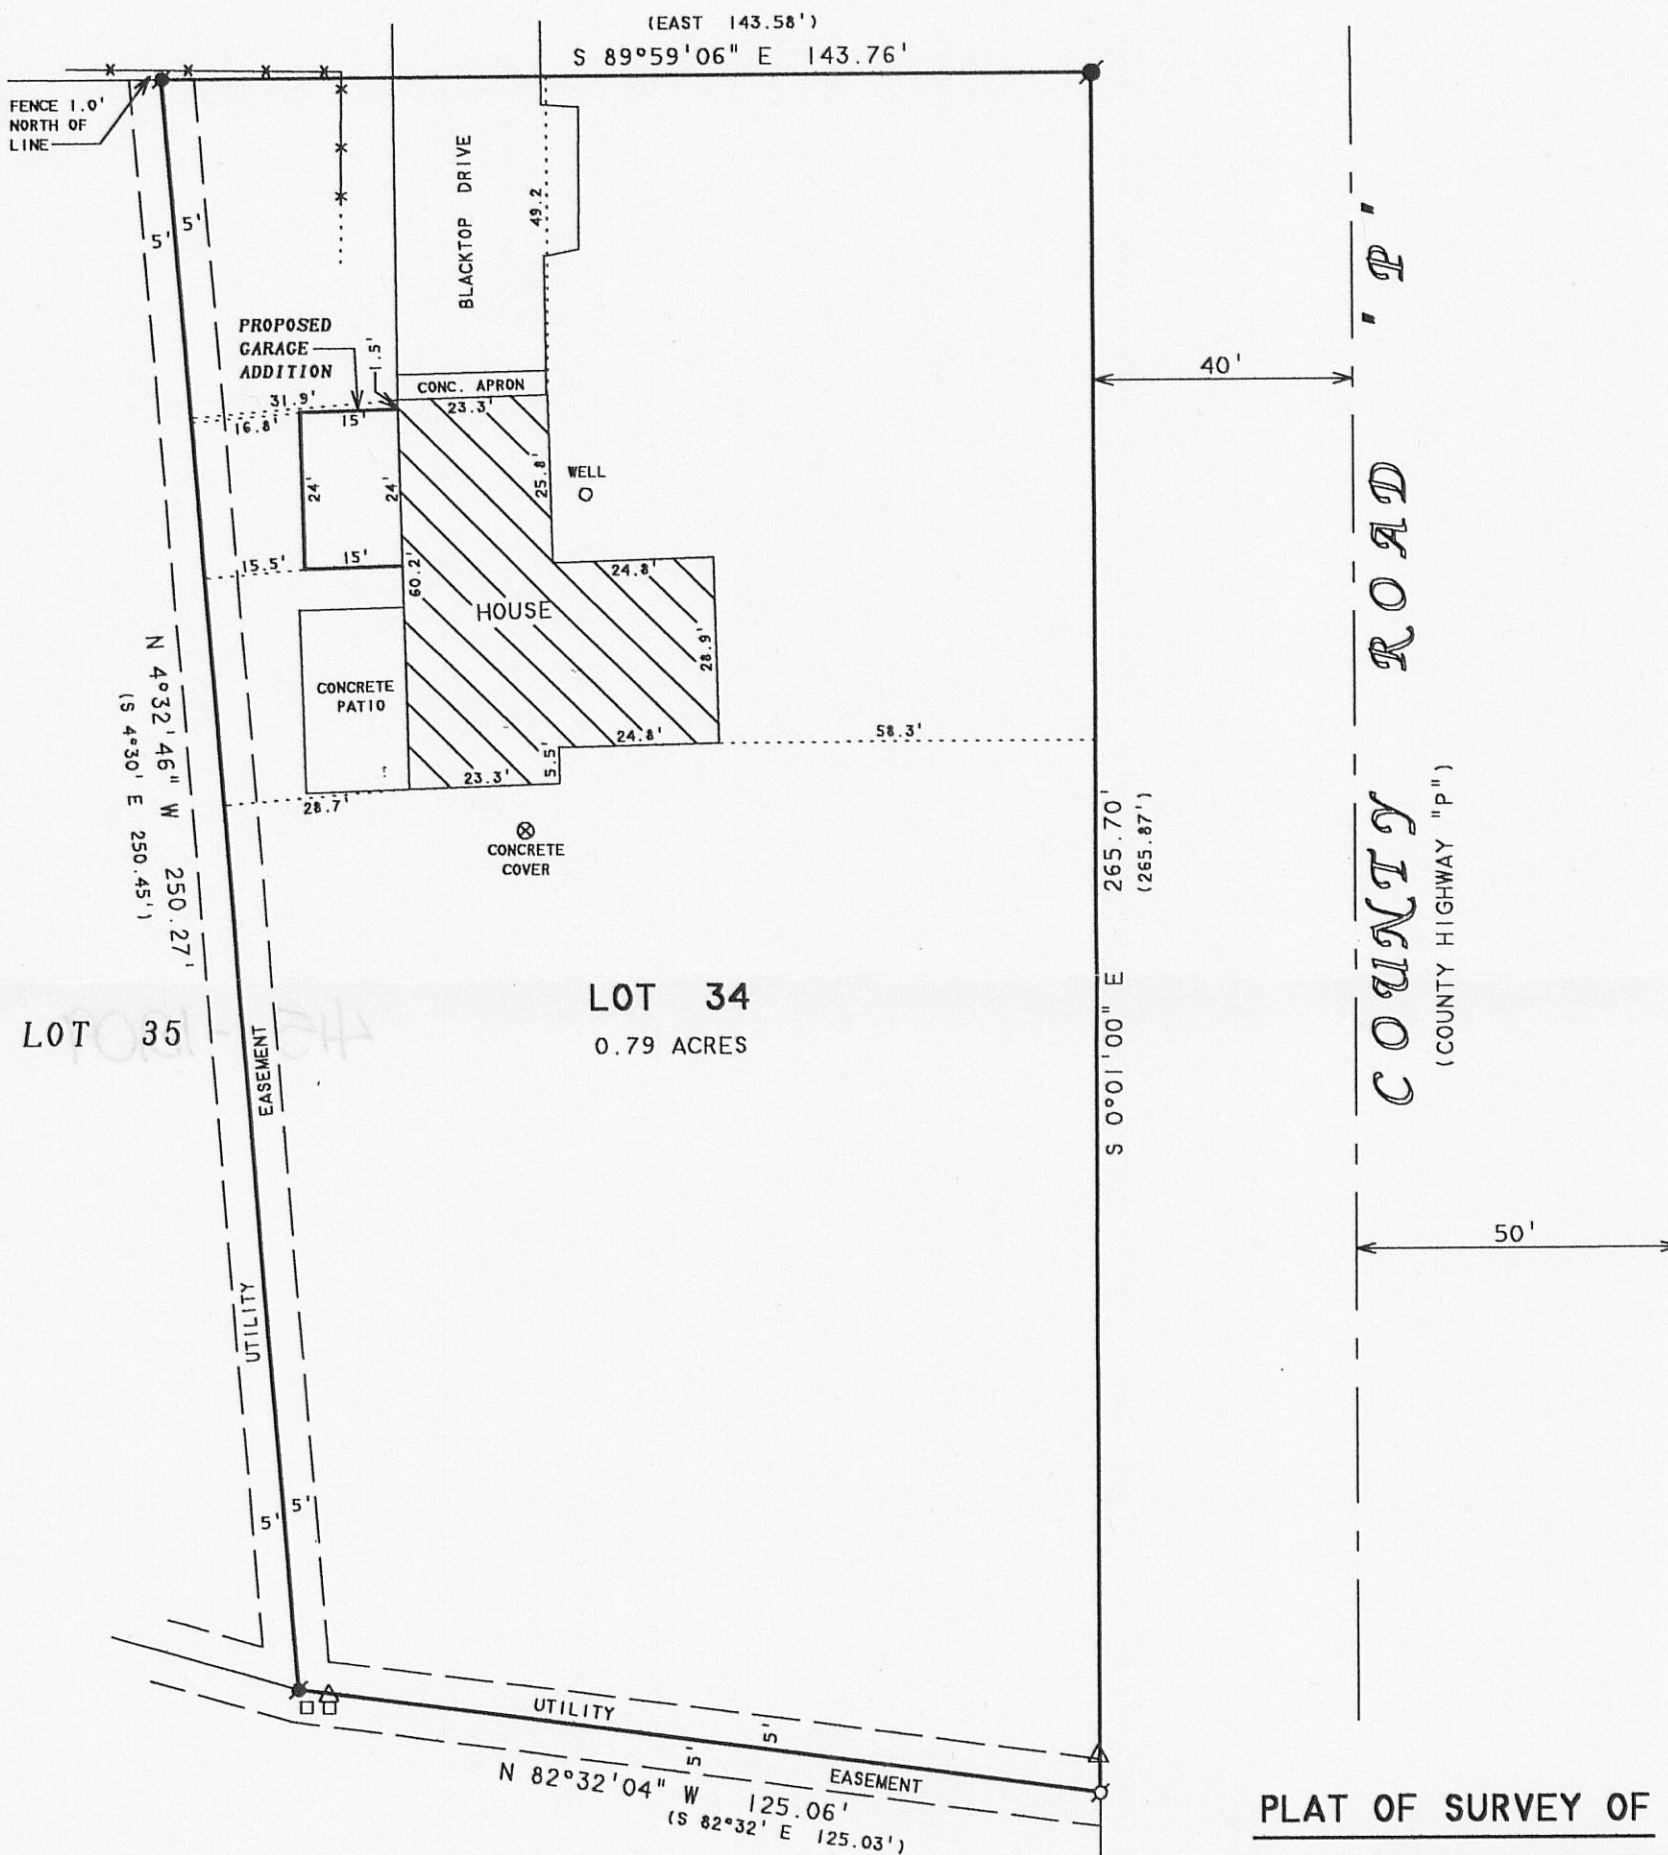

BEARINGS ARE REFERENCED TO THE  
RECORDED SUBDIVISION PLAT.

ORDERED BY: CAL WEBER  
C. WEBER BUILDERS  
W7990 COUNTY ROAD A  
DELAVAN, WI 53115

OWNER: RICHARD HILLIGER

PLAT OF SURVEY OF

LOT 34 OF SCATTERED OAKS. LOCATED IN  
THE SOUTHWEST 1/4 OF SECTION 36 AND  
IN THE SOUTHEAST 1/4 OF SECTION 35.  
T4N.R15E. WALWORTH COUNTY, WISCONSIN.



SCALE 1"=30'

LEGEND

- - IRON ROD FOUND
- - IRON BAR FOUND
- - IRON PIPE FOUND
- - UTILITY PED
- △ - UTILITY POLE
- - WOOD AND WIRE FENCE
- ( ) - RECORDED AS

I, DAVID F. ABELL, DO HEREBY CERTIFY THAT I HAVE SURVEYED THE PROPERTY HEREON  
DESCRIBED ACCORDING TO THE OFFICIAL RECORDS AND THAT THE PLAT HEREON IS A  
CORRECT REPRESENTATION OF THE PROPERTY LINES TO THE BEST OF MY KNOWLEDGE AND  
BELIEF.

*David F. Abell*

DAVID F. ABELL  
WISCONSIN REGISTERED LAND SURVEYOR, S-1596

May 6, 2010

DATE: May 6, 2010 JOB NUMBER - 10015  
NOTE: THIS IS NOT A CERTIFIED COPY UNLESS SEALED.