



GEORGE T. DUNHAM
SURVEYING & SUBDIVIDING
DELAVAN, WISCONSIN

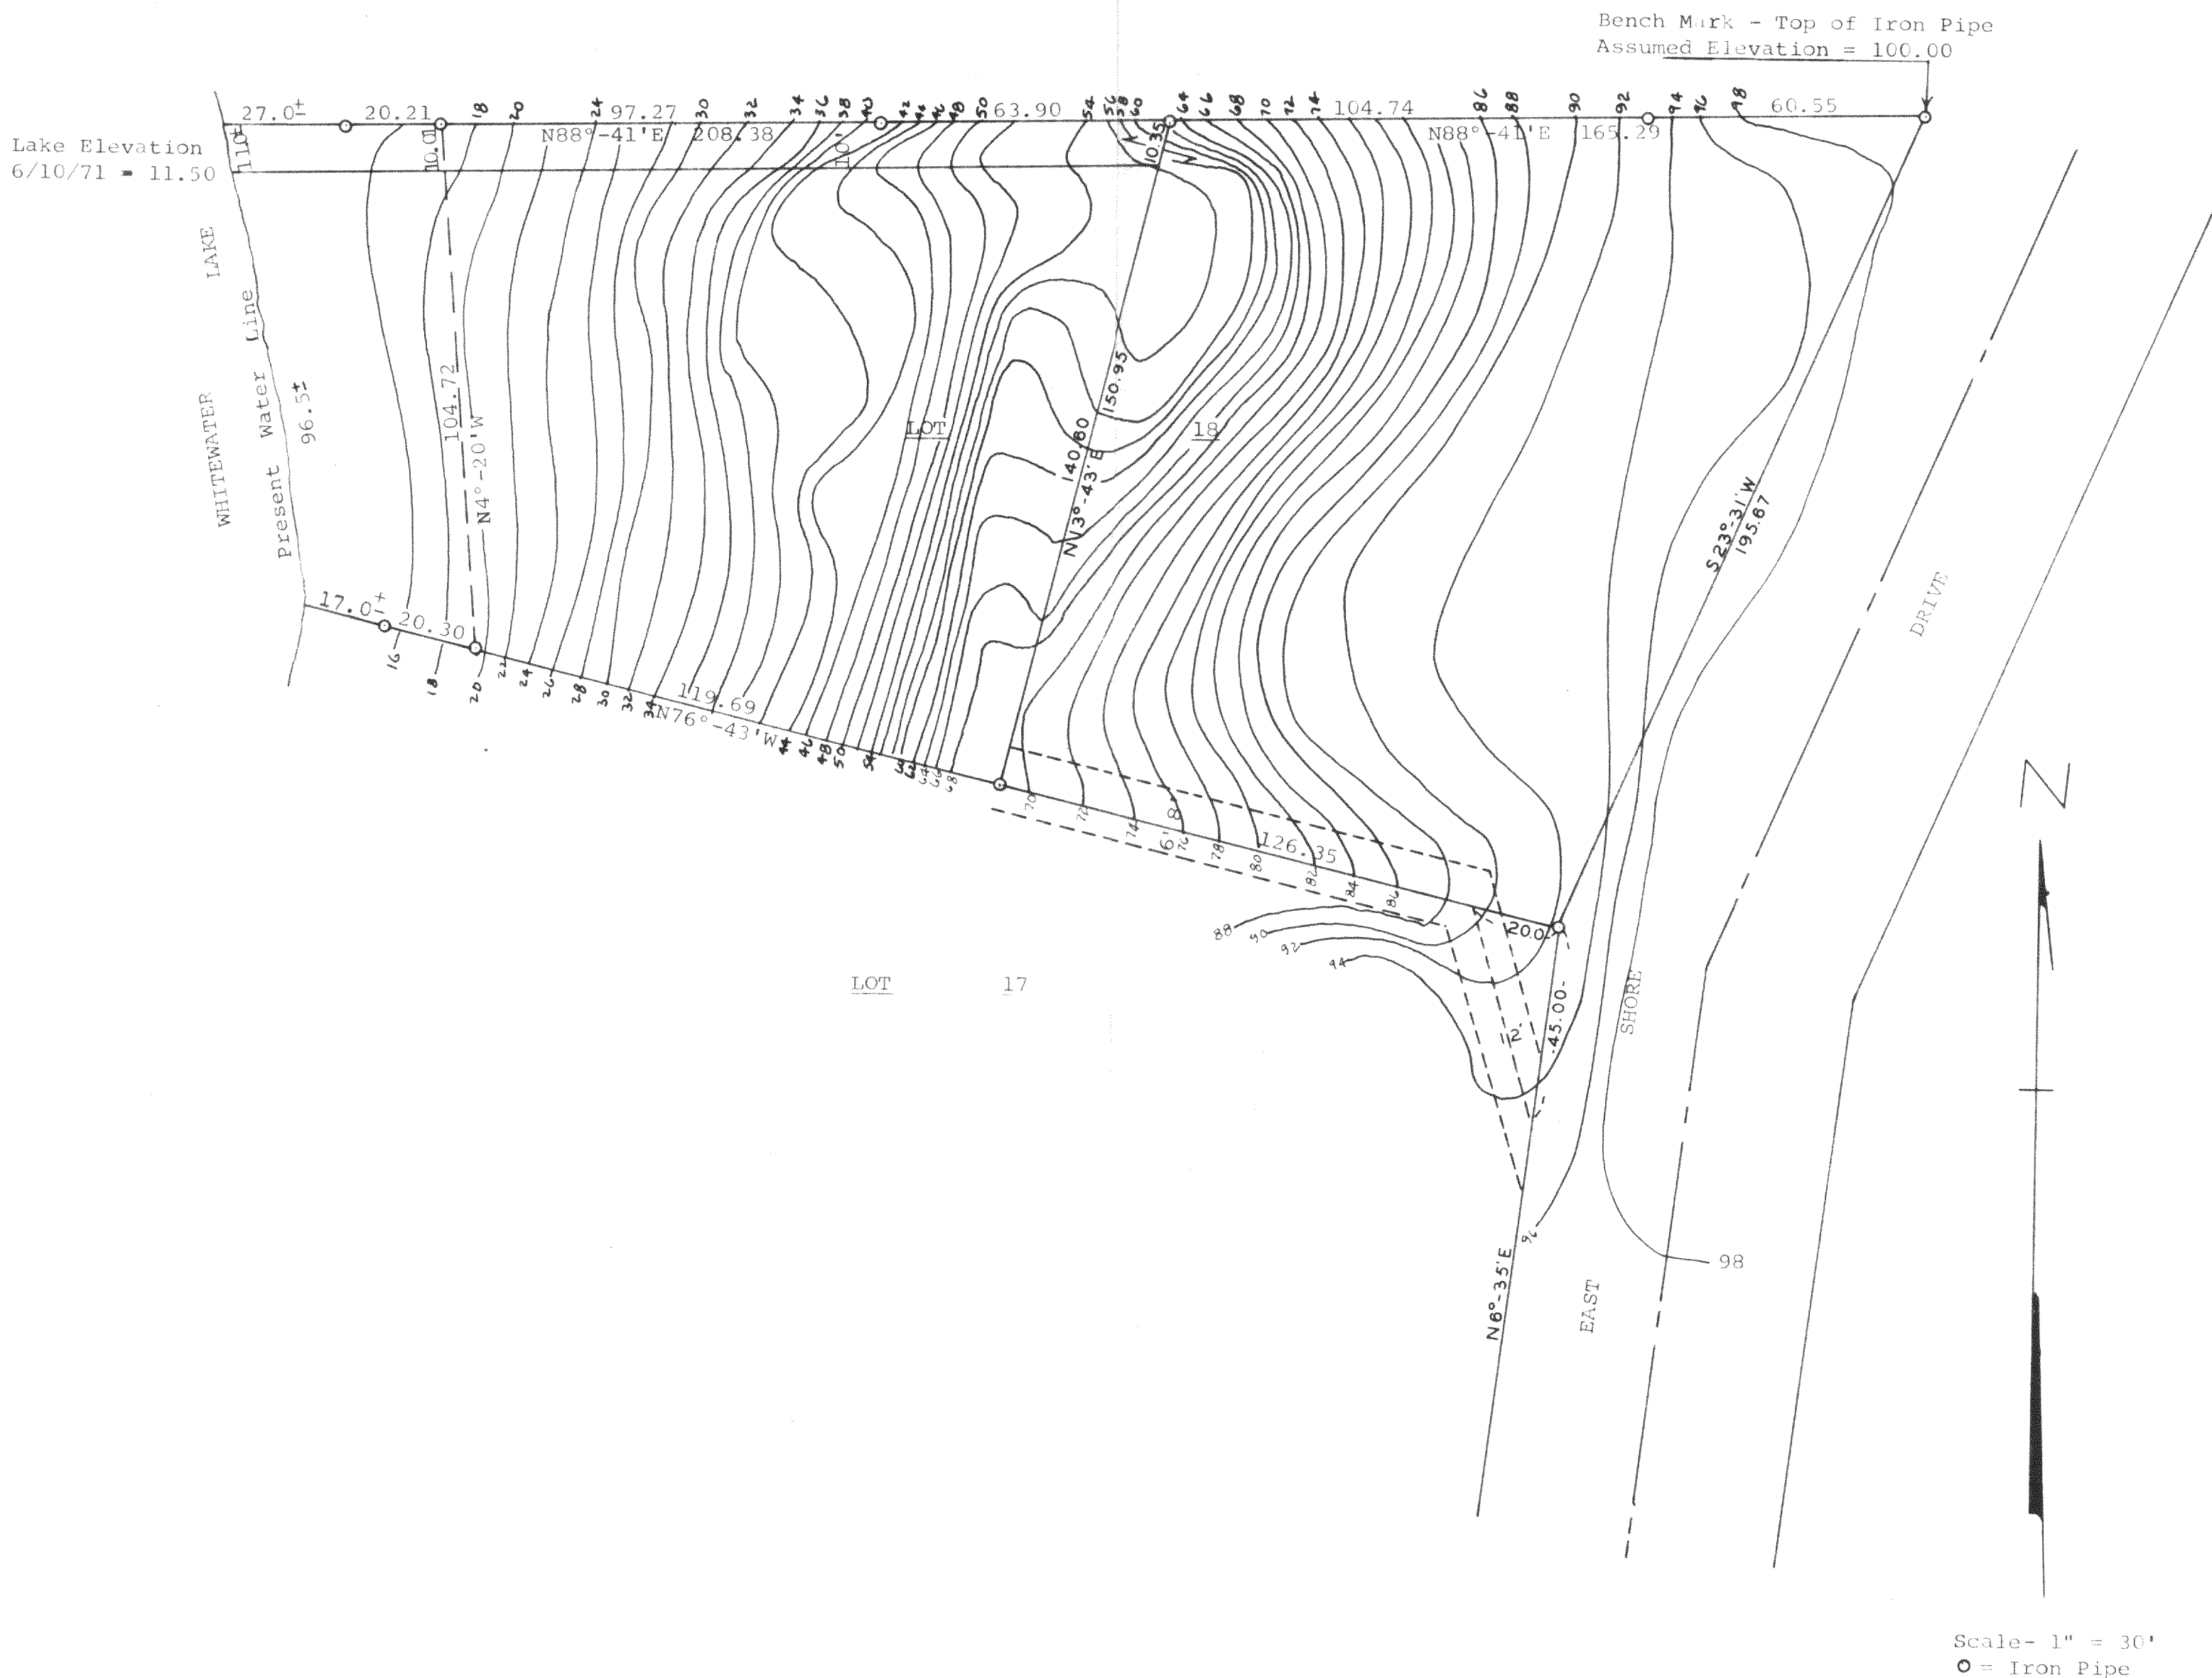

Plat of survey of the division of Lot 18 in Thorne Heights,
a subdivision located in Section 35, T 4 N, R 15 E, Walworth
County, Wisconsin.
April 29, 1971

George T. Dunham
George T. Dunham, Surveyor

Contours prepared June 14, 1971

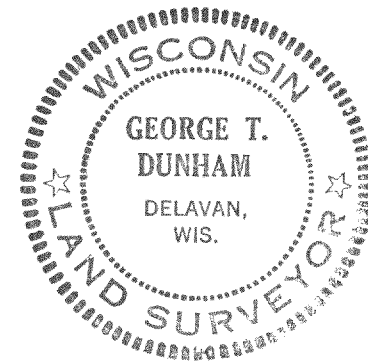

now Cert. Survey 78

415-121