

PREPARED FOR:
JAMES VONDRASEK
1249W LILL
CHICAGO, IL 60614




PLAT OF SURVEY

-OF-

KROTT SURVEYING INC.

N3705 WILLOW BEND LANE
LAKE GENEVA WI. 53147
PHONE # (262)248-3697
FAX # (262)249-0639

LOT 24 BLOCK 1, MORaine PARK SUBDIVISION, LOCATED IN
THE SOUTHEAST 1/4 OF THE NORTHEAST 1/4 OF SECTION 34,
THE NORTHEAST 1/4 OF THE SOUTHEAST 1/4 OF SECTION 34,
THE NORTHWEST 1/4 OF THE NORTHWEST 1/4 OF SECTION 35,
AND THE SOUTHWEST 1/4 OF THE NORTHWEST 1/4 OF SECTION
35, TOWN 4 NORTH, RANGE 15 EAST, WALWORTH COUNTY, WISCONSIN.

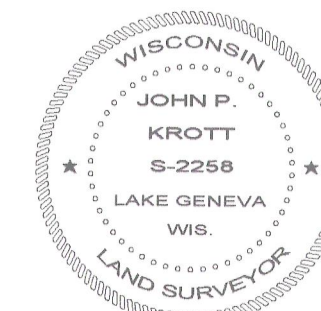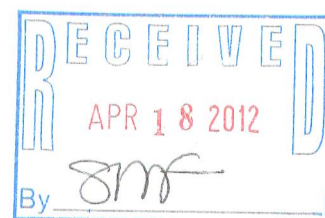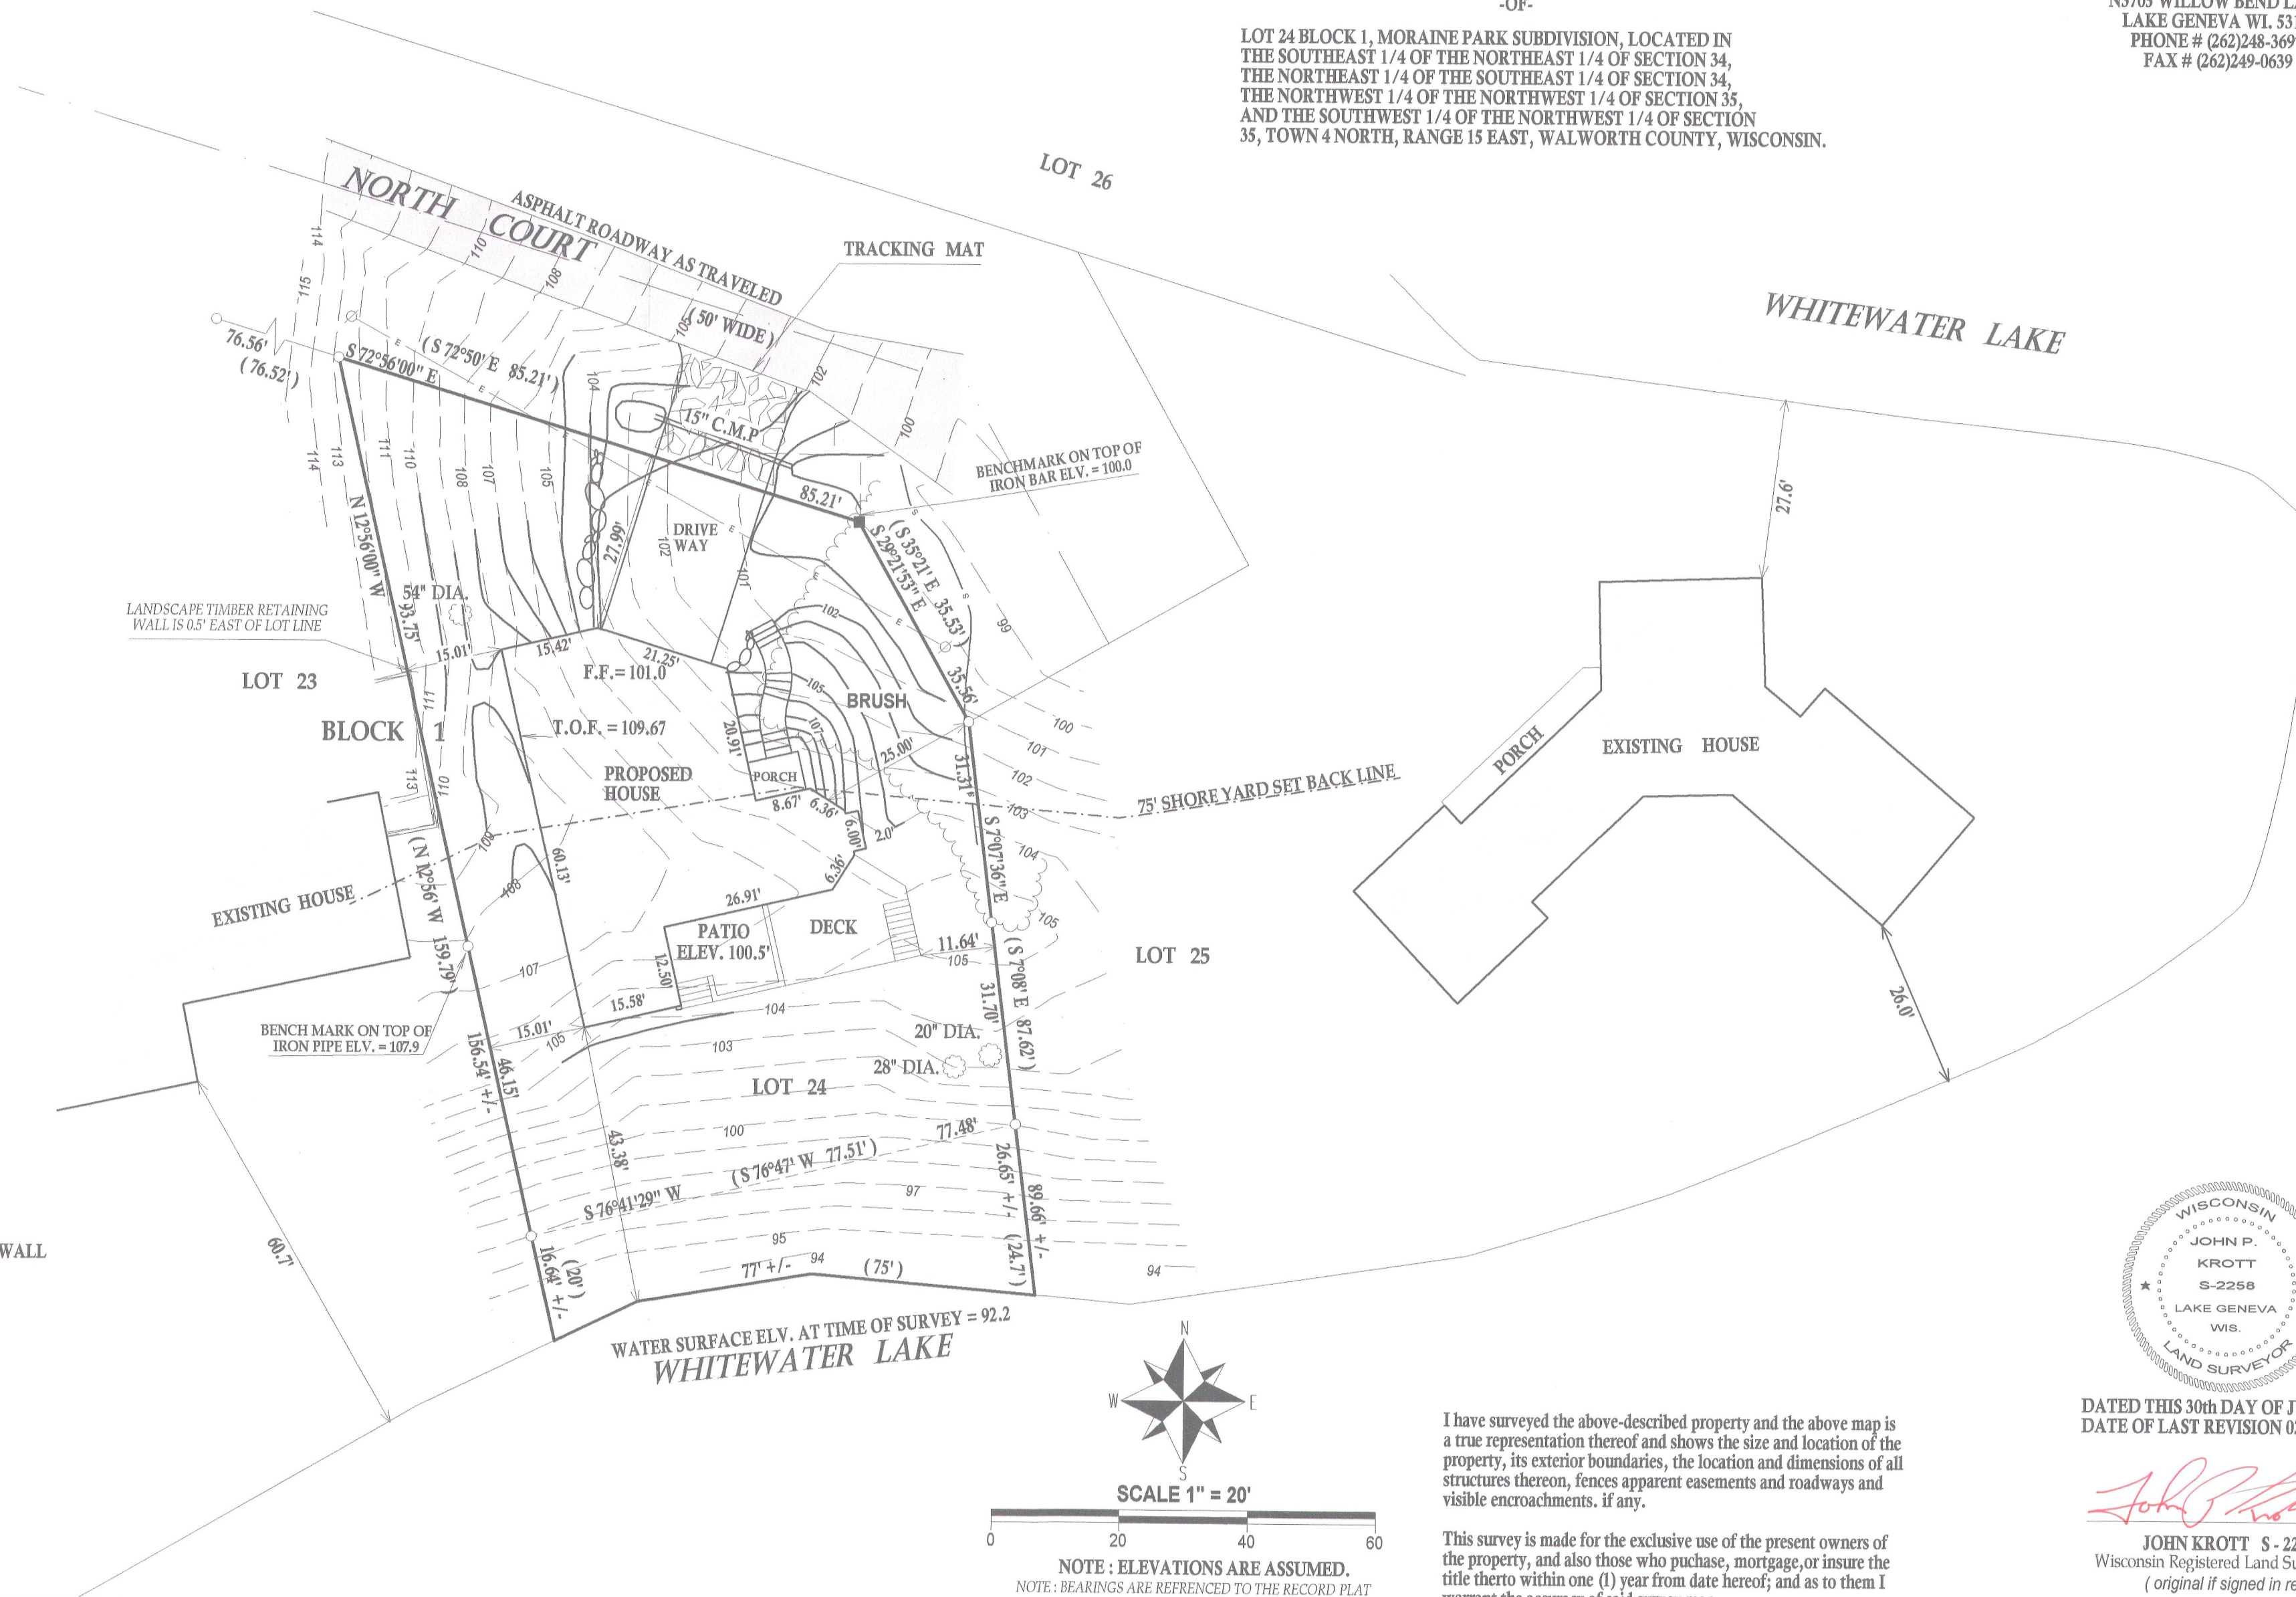

DATED THIS 30th DAY OF JUNE 2010.
DATE OF LAST REVISION 03 / 20 / 2012

John P. Krott

JOHN KROTT S-2258
Wisconsin Registered Land Surveyor
(original if signed in red)

415-1258