


**PLAT OF SURVEY**

LOT 7, BREIDSAN HILL, BEING A REDIVISION OF LOT 1 OF CERTIFIED SURVEY MAP NO. 1871, BEING A PART OF THE NORTHWEST 1/4, NORTHEAST 1/4, SOUTHEAST 1/4 AND THE SOUTHWEST 1/4 OF THE NORTHWEST 1/4 OF SECTION 6, TOWN 4 NORTH, RANGE 15 EAST, IN THE TOWN OF WHITEWATER, WALWORTH COUNTY, WISCONSIN  
 SURVEYED FOR: ALBERTO AND AJANA RODRIGUEZ

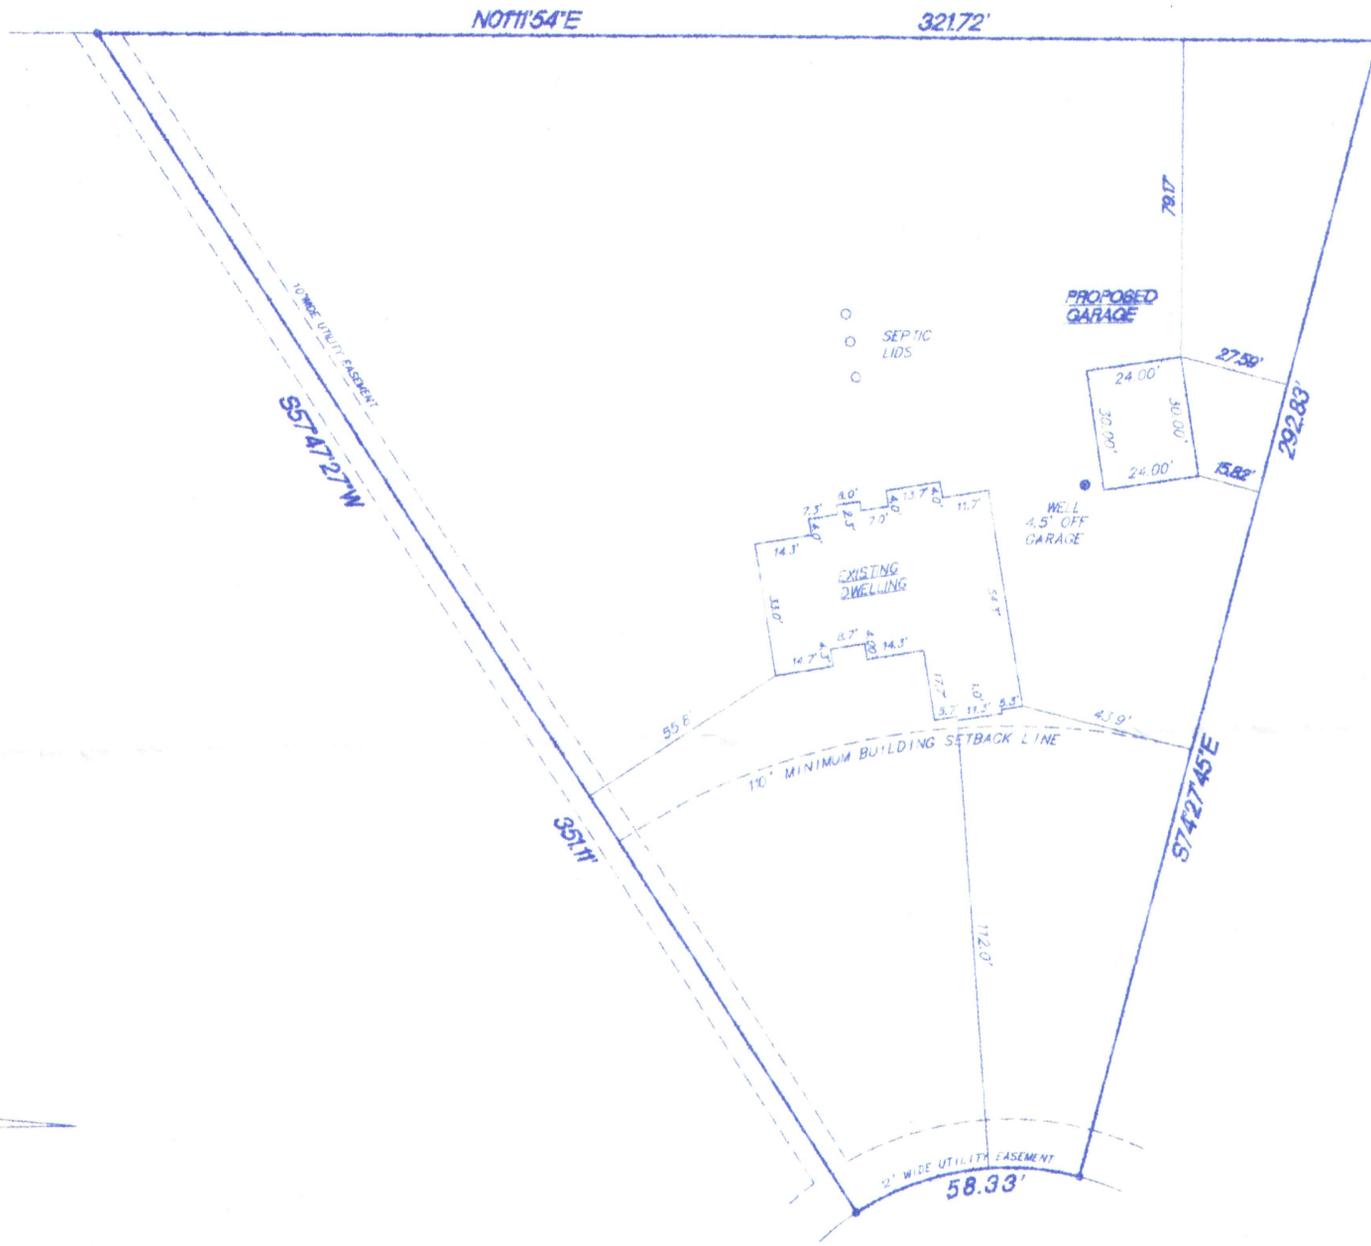

SCALE 1"=30'

○ ROUND 1" IRON PIPE

RADIUS	LENGTH	CHORD	BEARING	DELTA
70.00'	58.33'	56.66'	S08°20'09"E	47°44'48"

BEARINGS ARE REFERENCED TO THE WEST LINE OF THE NORTHWEST 1/4 OF SECTION 6-4-15 AND IS ASSUMED TO BEAR N00°01'58"E.

I hereby certify that I have surveyed the above property and that the above map is a true representation thereof and shows the size and location of the property, exterior boundaries, the location of all visible structures and dimensions of all principal buildings thereon, boundary fences, apparent easements, roadways and encroachments if any.  
 This survey is made for the use of the present owners of the property, and also those who purchase, mortgage or guarantee the title thereto within one year from date hereof.

**Kettle Moraine Surveying Inc.**  
 P.O. Box 857  
 Eagle WI. 53119  
 (262)594-3484

TERRANCE E. PISAREK  
 S-1930  
 EAGLE, WISCONSIN  
 LAND SURVEYOR

THIS IS NOT AN ORIGINAL SURVEY UNLESS THE SEAL IS RED.

REV. 8/23/12  
 5/11/04  
 DATE

TEP/DW  
 FIELD WORK BY

TEP  
 DRAWN BY

04088  
 JOB NUMBER

RECEIVED  
 AUG 29 2012  
 By: *[Signature]*