


N9330 Knuteson Drive
Whitewater, WI 53190
Phone: (262) 495-3284

N9330 Knuteson Drive
Whitewater, WI 53190
Phone:(262)495-3284


PLAT OF SURVEY

THE B-4 ZONING AREA OF LOT 1 OF CERTIFIED SUBDIVISION NO. 10, AS SHOWN ON THE PLAT THEREOF, BEING IN VOLUME 19, PAGES 52 THRU 54 OF CERTIFICATE OF RECORDS FOR DEEDS AND MORTGAGES, BOOK 17, PAGE 168.

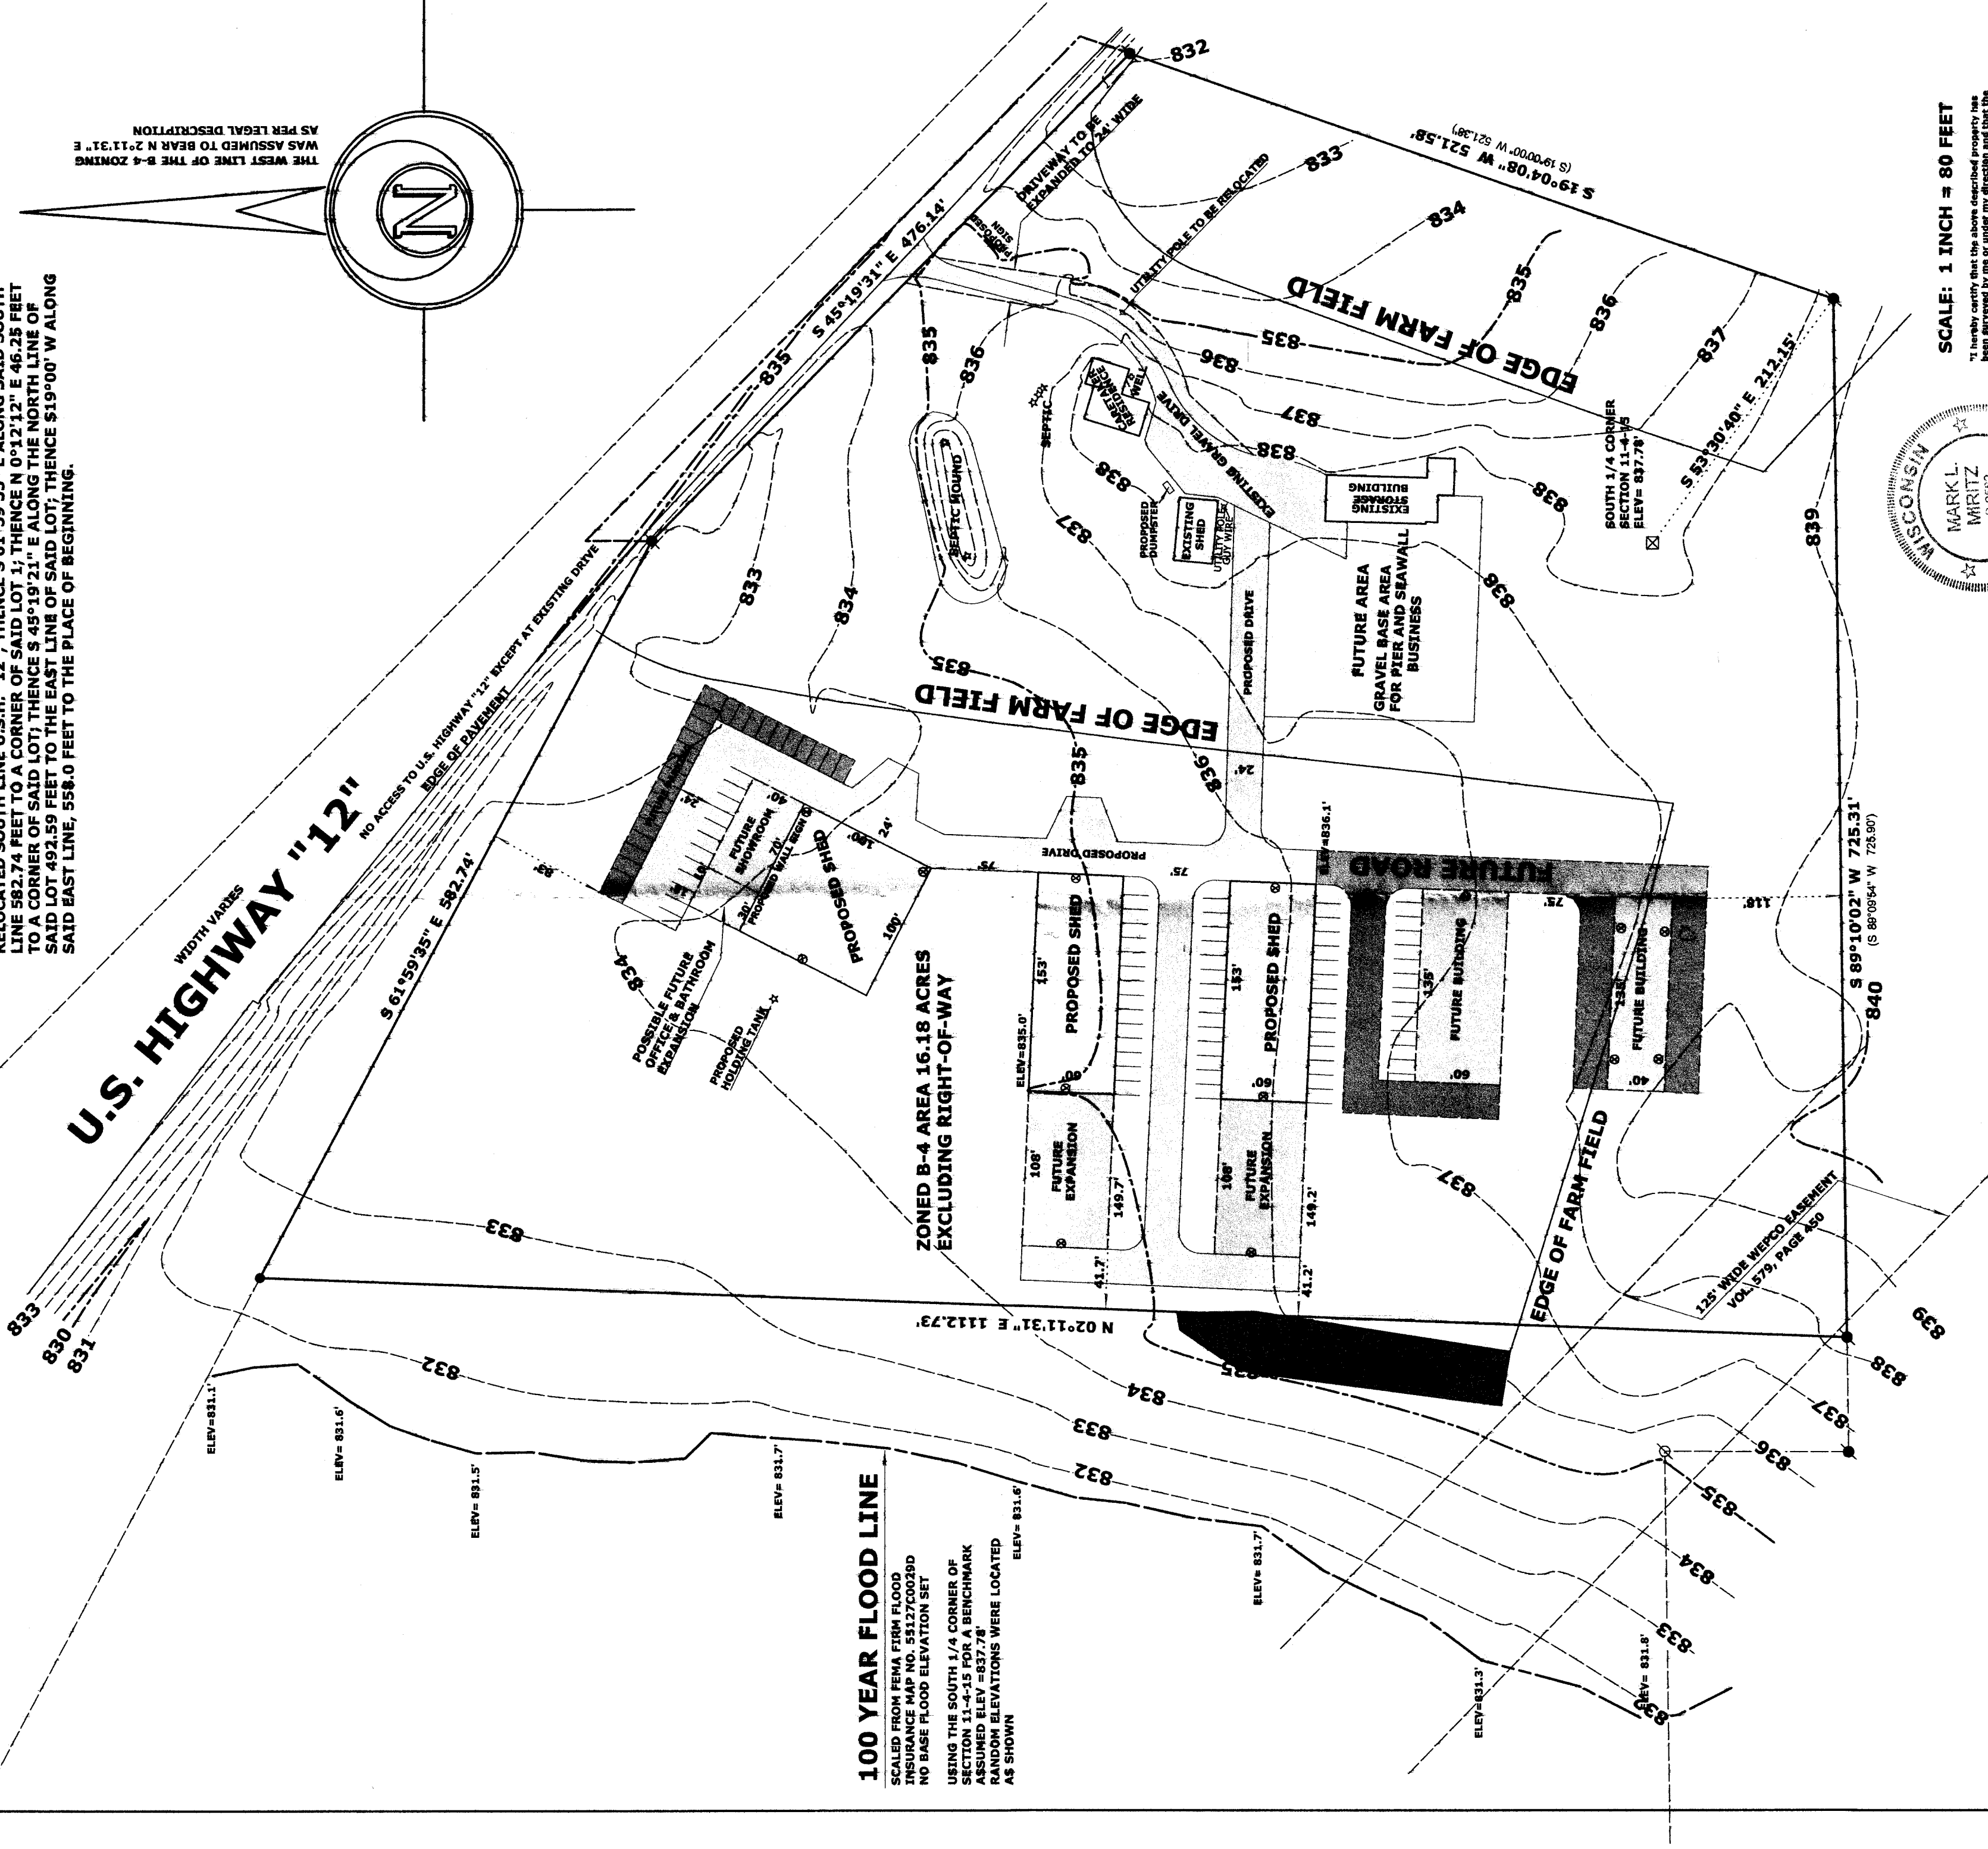

SCALE: 1 INCH = 80 FEET

"I hereby certify that the above described property has been surveyed by me or under my direction and that the

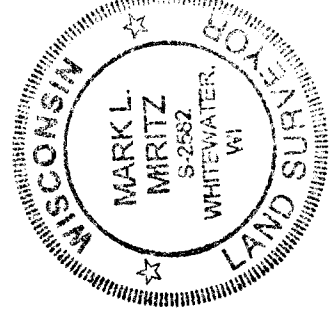

LEGEND

OUTDOOR BOAT STORAGE RACKS	
PROPOSED OUTDOOR YARD LIGHTS	
FOUND IRON PIPE	
FOUND IRON ROD	
FOUND COUNTY MONUMENT	
SET IRON ROD, 24" LONG, WEIGHT 1.5 LBS./LINEAL FT., 3/4" DIA.	
RECORDED AS DIMENSION	

Mark L. Mintz
MARK L. MINTZ

MARK L. MIRITZ
WISCONSIN REGISTERED
LAND SURVEYOR S-2582

DATE: MAY 5, 2011 **JOB NO.** 10.1102

415-1317