



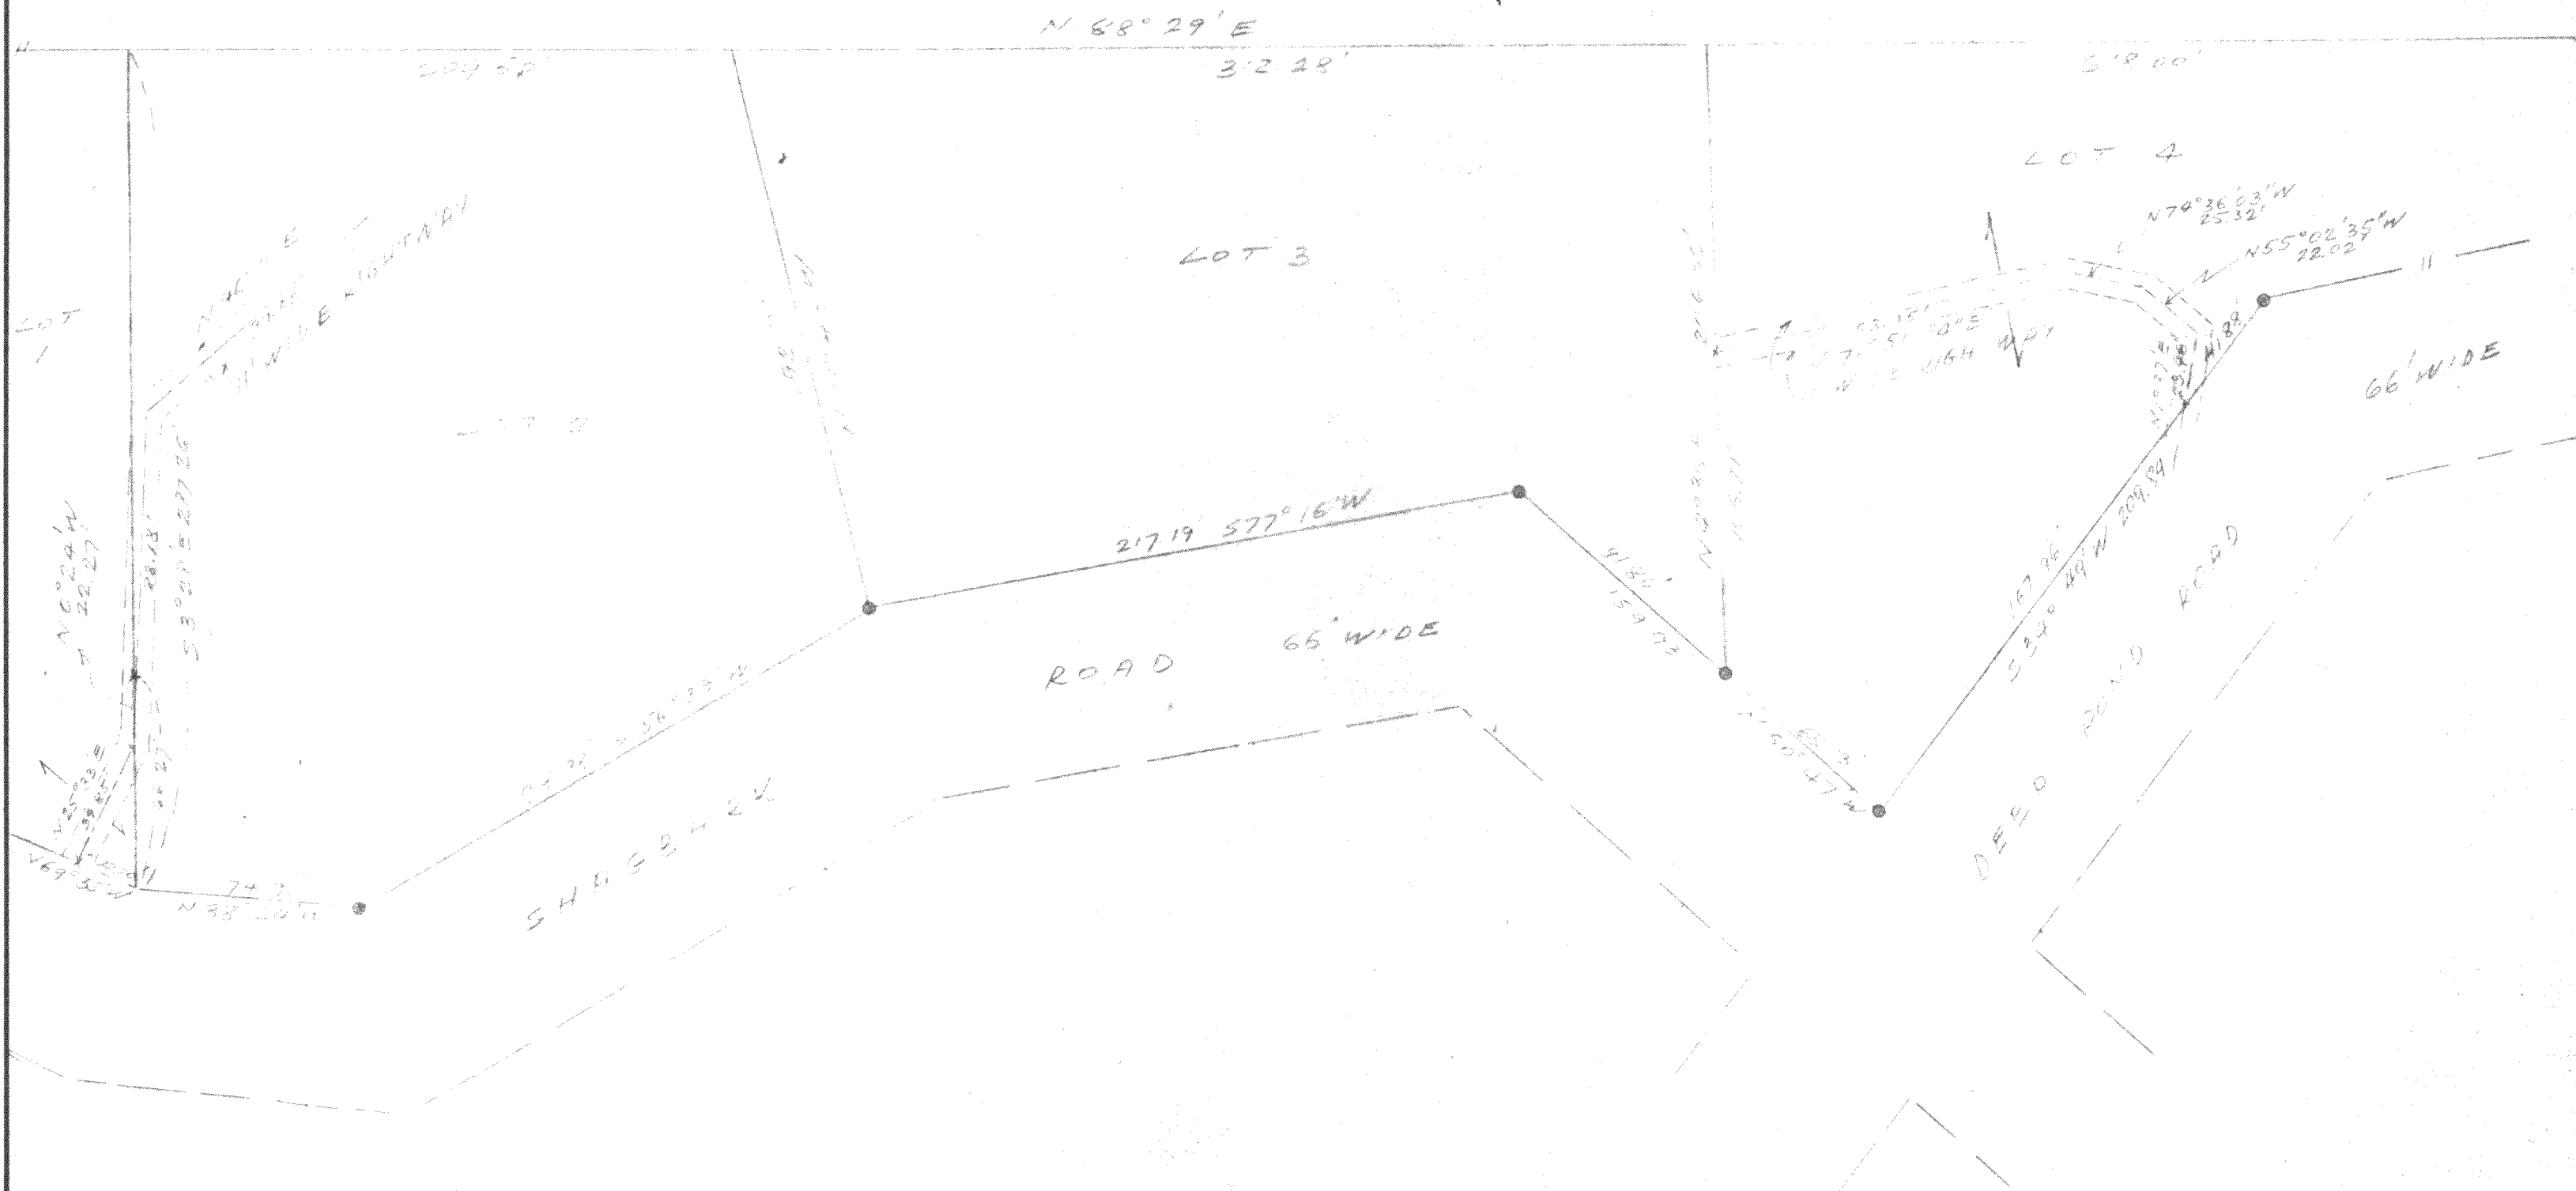

• - FOUND IRON BAR

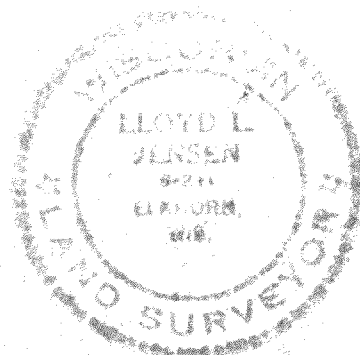

PLAT OF SURVEY OF

RIGHT OF WAYS IN
SCATTERED OAKS SUBDIVISION LOCATED IN
THE SW 1/4 OF SECTION 36 AND IN THE SE 1/4
OF SECTION 35 T4N R15E OF THE 4TH PM
WALWORTH COUNTY, WISCONSIN

Lloyd L. Jensen
SURVEYOR

SCALE 1" = 50'

DATE APRIL 25-1974