



GEORGE T. DUNHAM
SURVEYING & SUBDIVIDING
DELAVER, WISCONSIN

Northeast Corner of the Southwest 1/4 of the Northeast 1/4 of Section 13-4-15 as fenced.

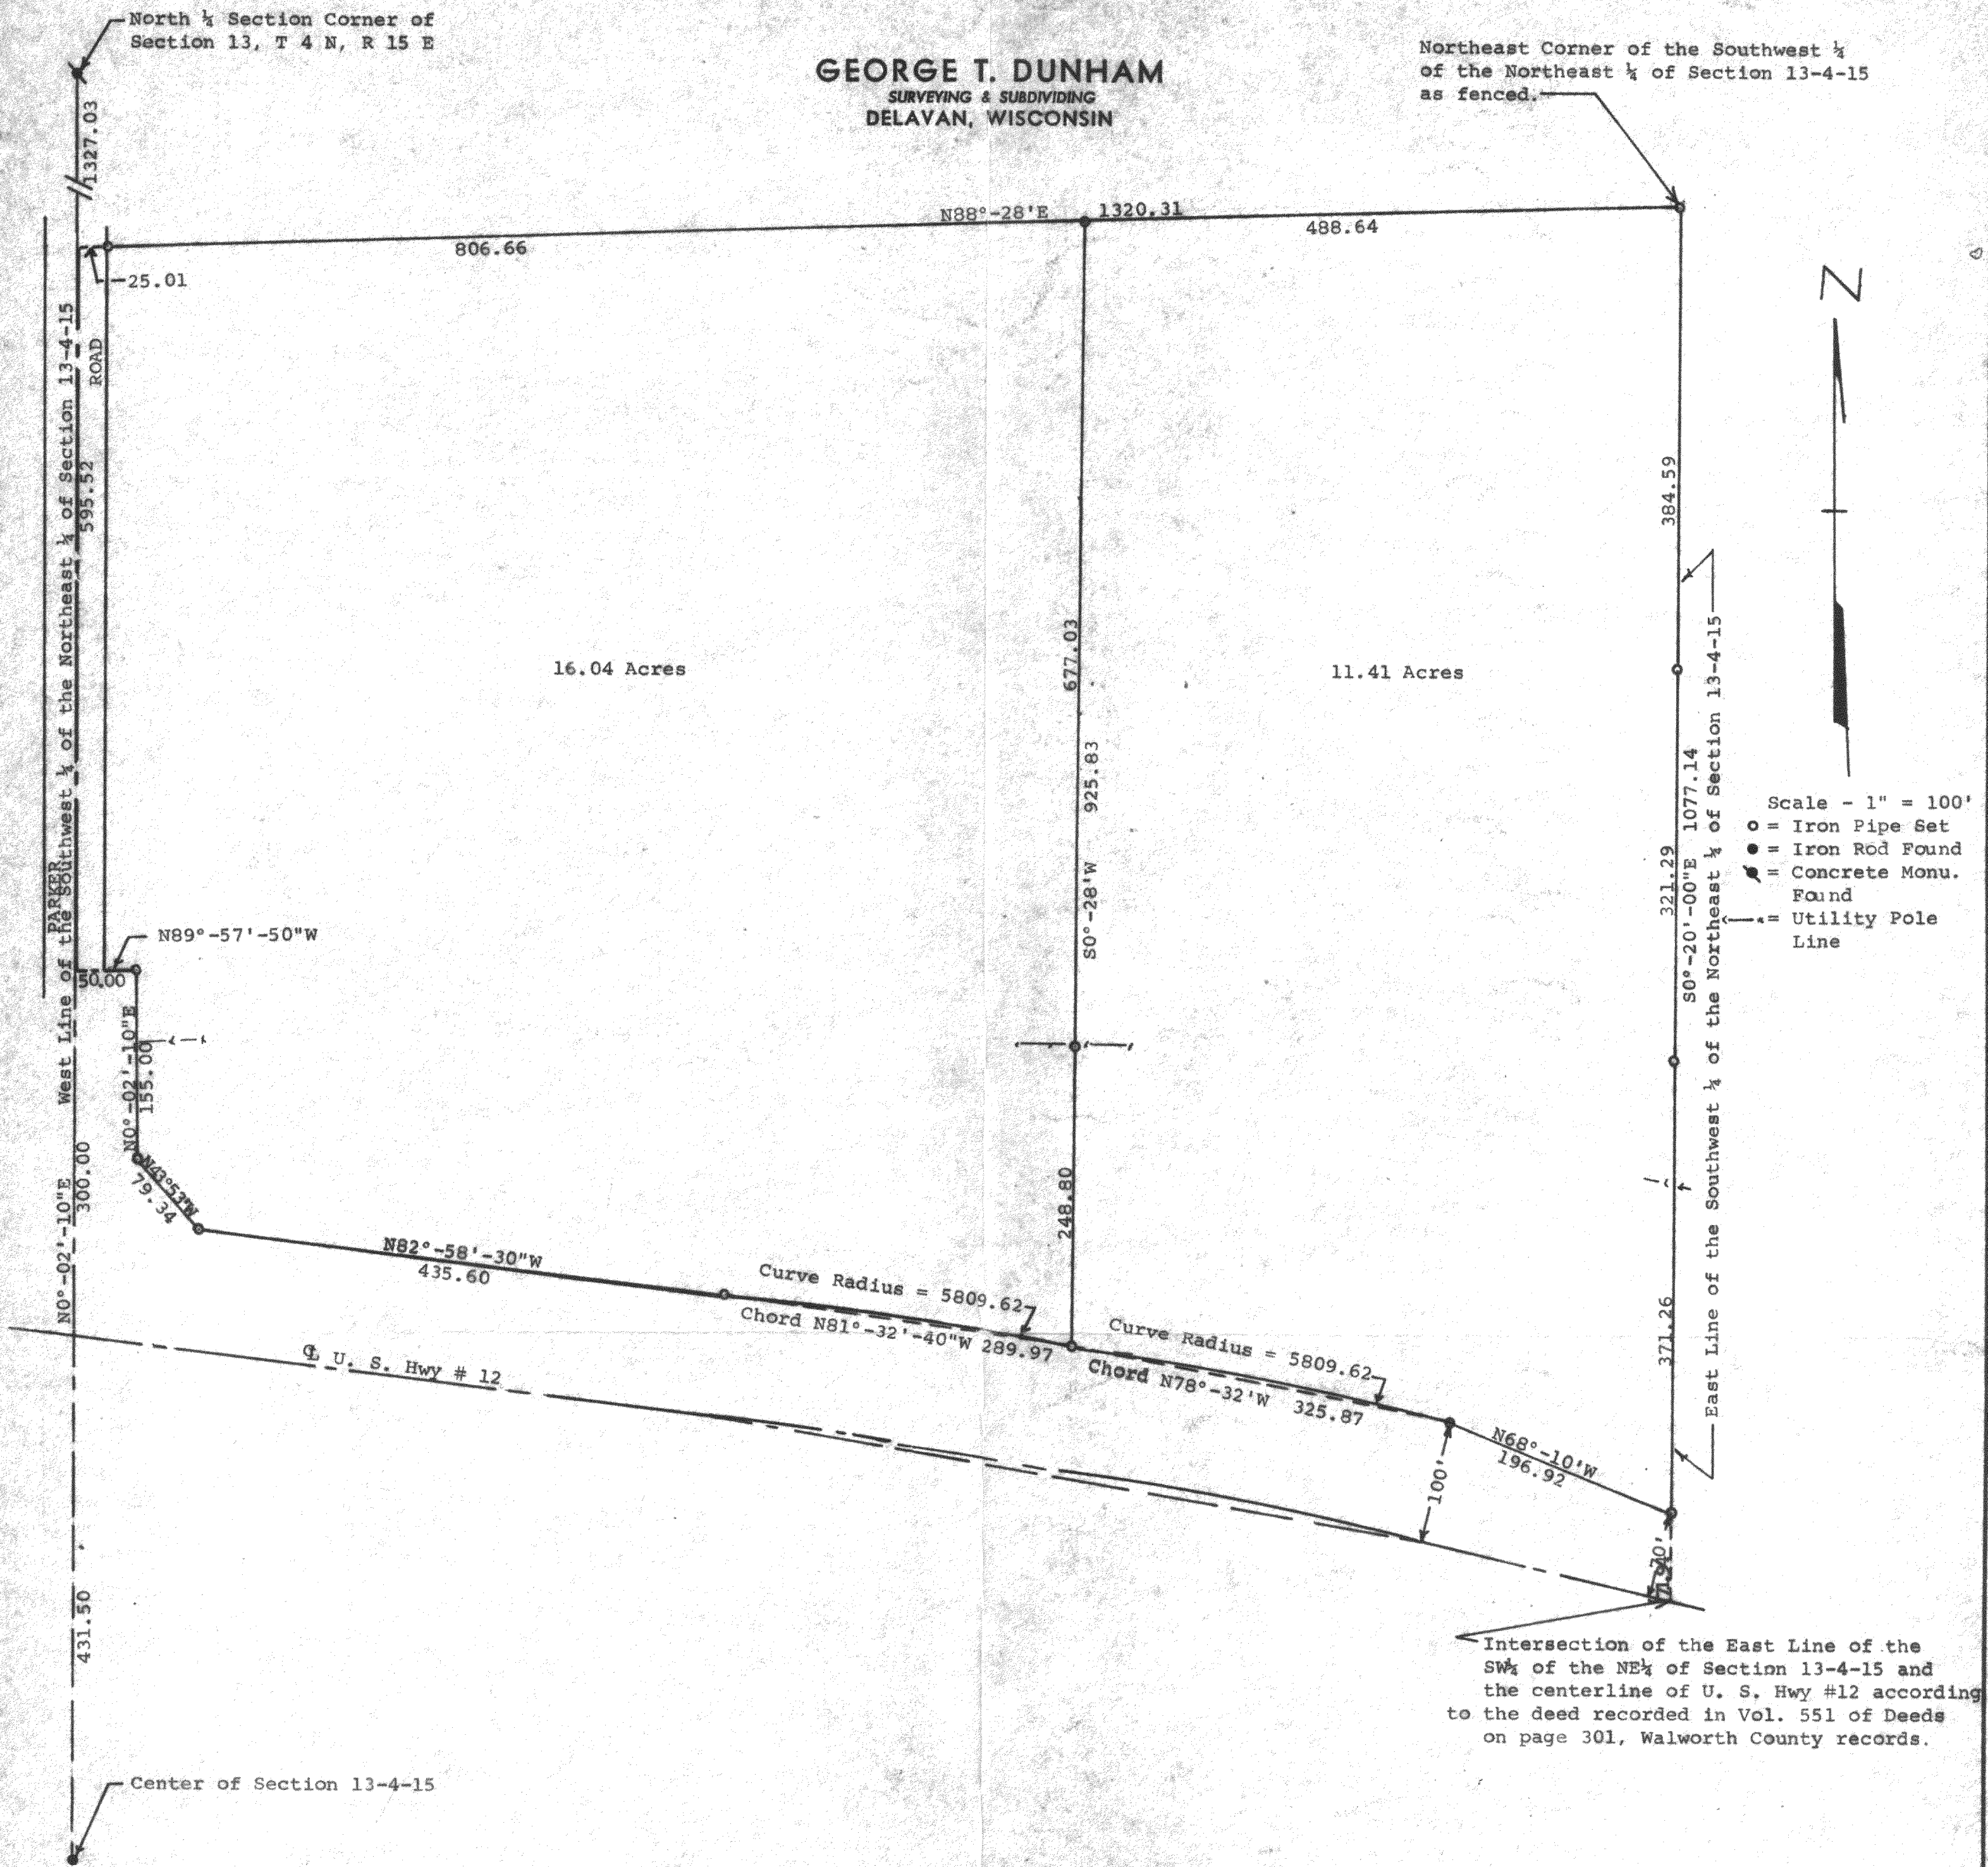

Plat of survey of the Emma Poljahn Property located in the Southwest 1/4 of the Northeast 1/4 of Section 13, T 4 N, R 15 E, Walworth County, Wisconsin.
September 12, 1975

George T. Dunham
George T. Dunham, Surveyor

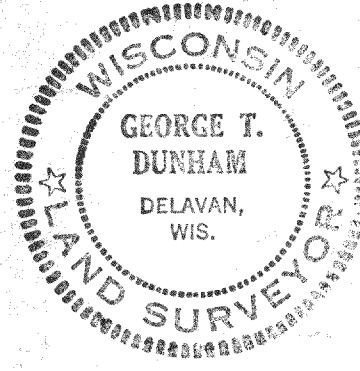

W-13-4 (now L.L. 1582)
W-13-4B

415-149