


LOCATED IN PART OF THE SW 1/4 OF THE SE 1/4
OF SECTION 35, TOWN 4 NORTH, RANGE 15 EAST,
TOWN OF WHITEWATER, WALWORTH COUNTY, WISCONSIN

Diagram illustrating the Wisconsin State Plane Coordinate System, showing the North and South Zones separated by a break symbol.

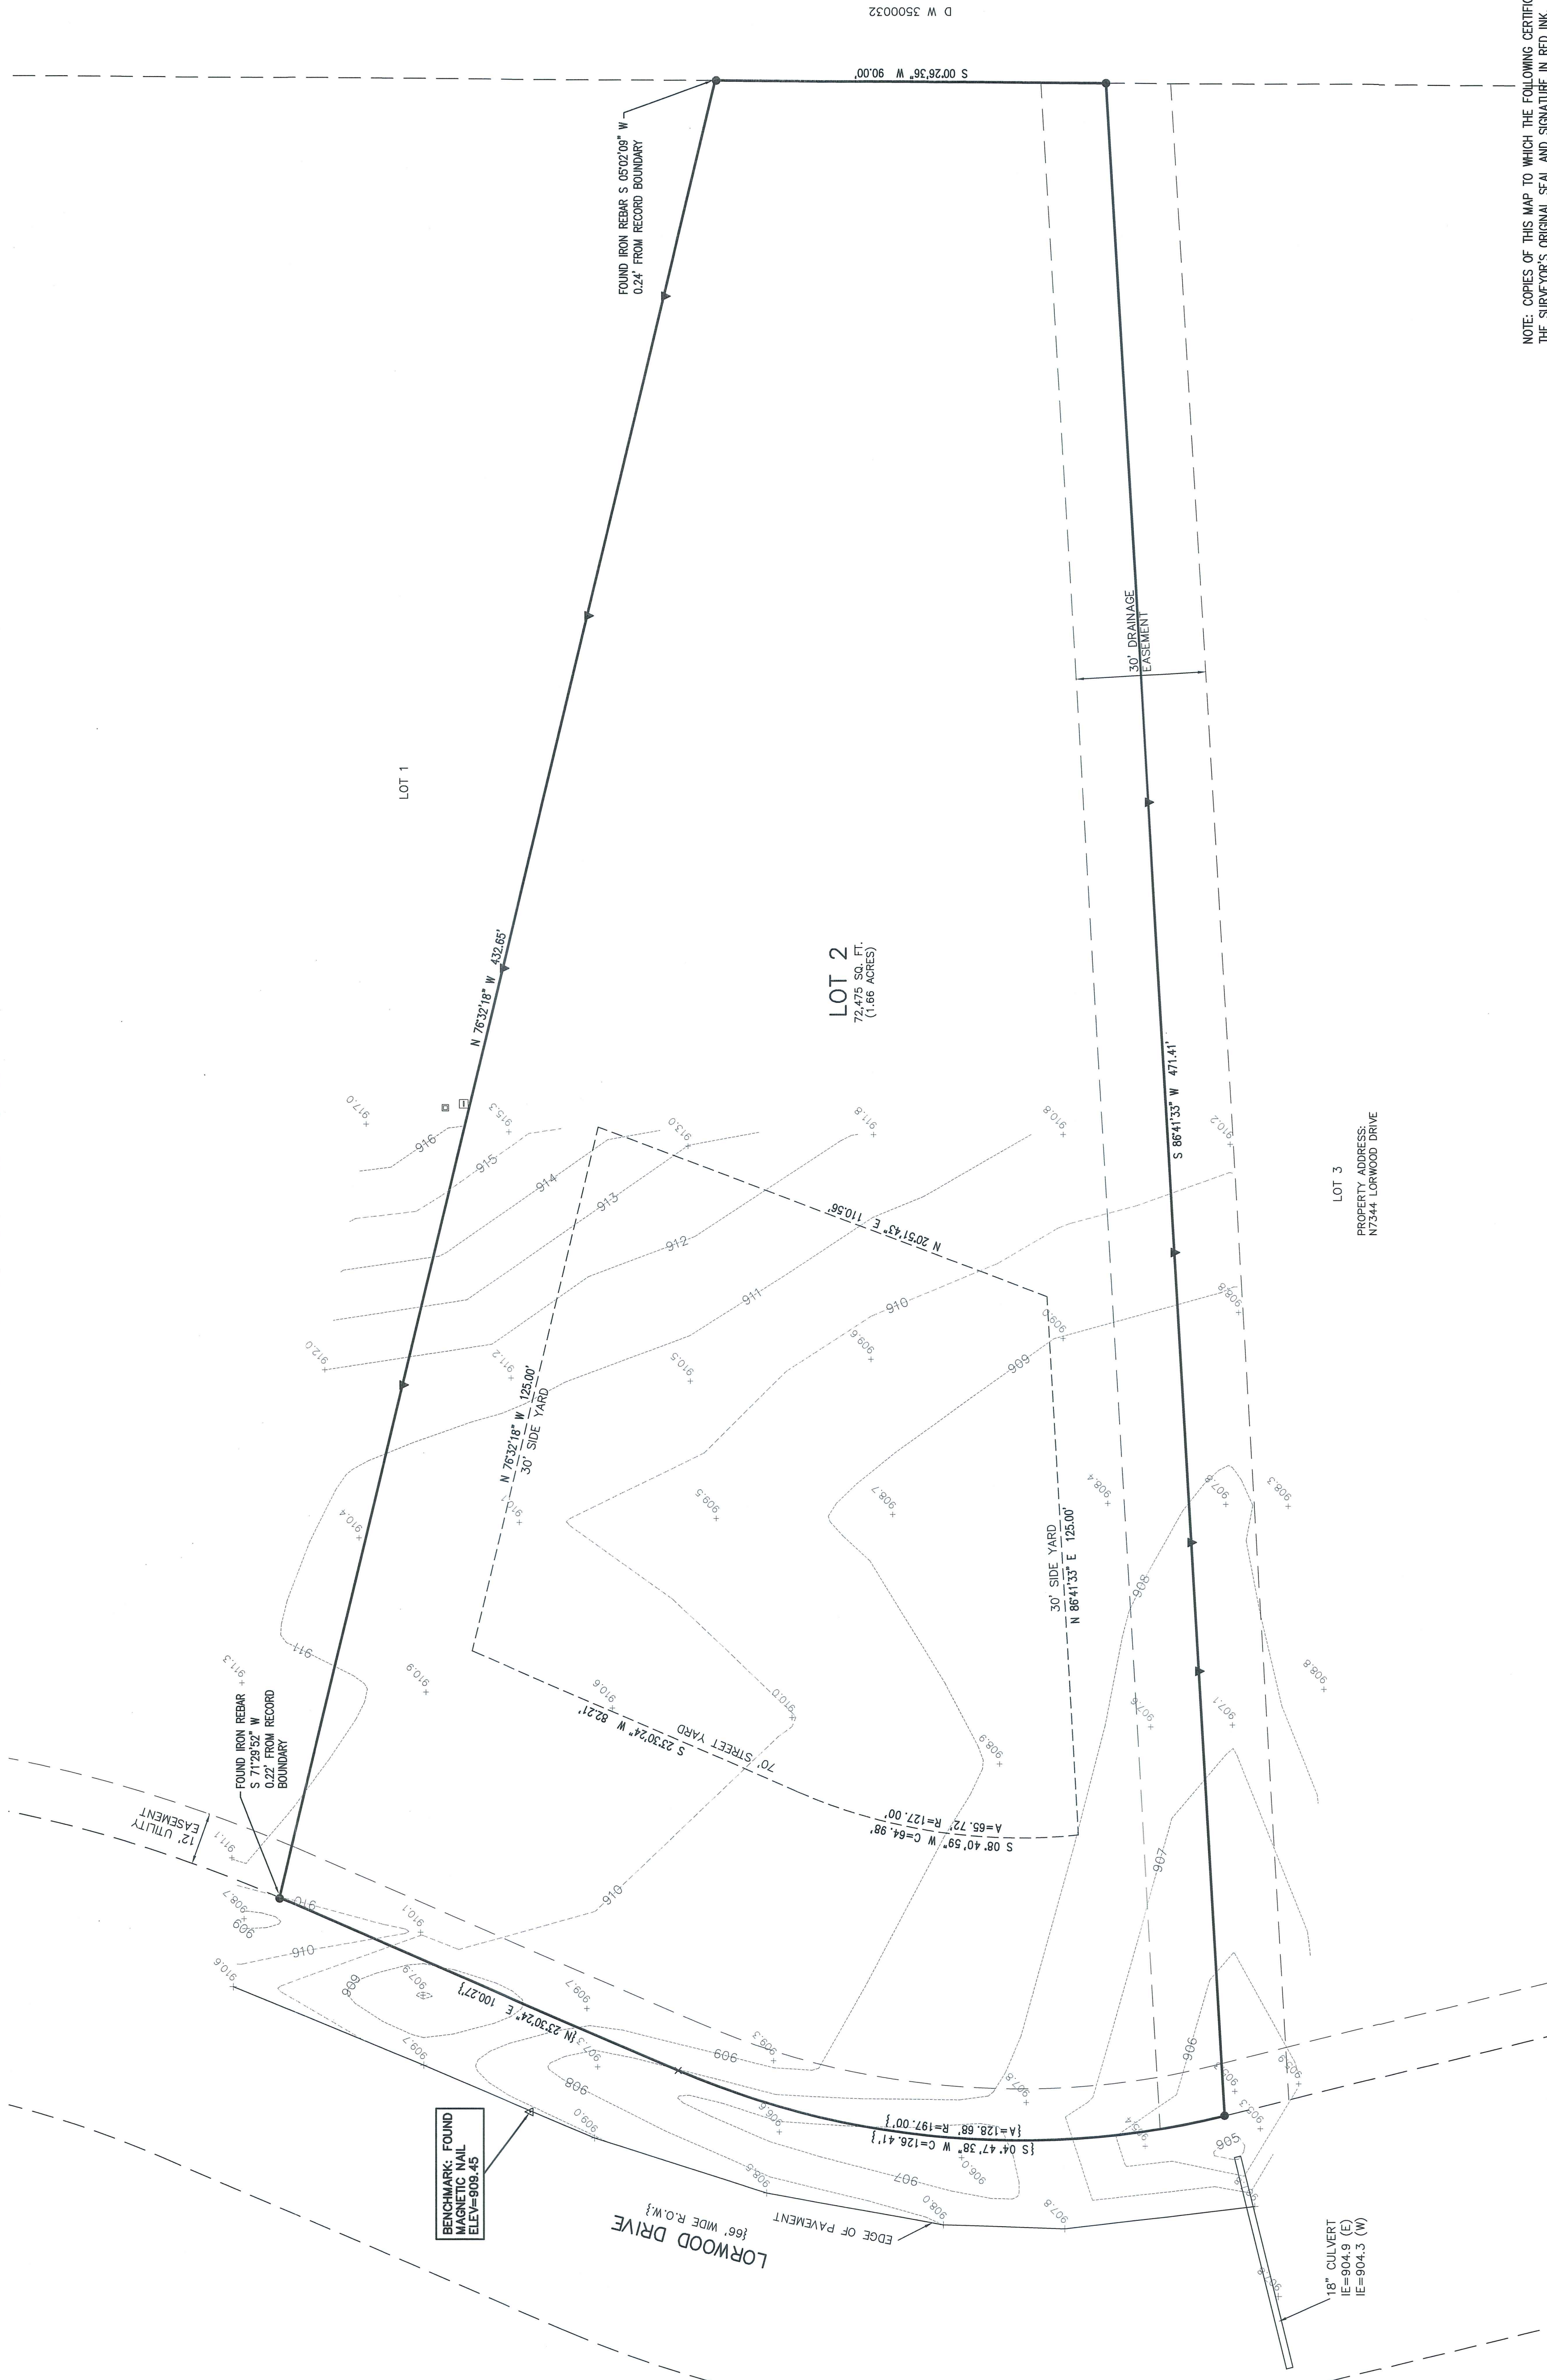

LEGEND

- = FOUND REBAR STAKE
- ▼ = SET LATH
- ☐ = ELECTRIC TRANSFORMER
- ▣ = CABLE BOX
- {xxx} = RECORDED AS
- x = EXISTING GROUND ELEVATION
- xxx- = EXISTING LAND CONTOURS

NOTE: COPIES OF THIS MAP TO WHICH THE FOLLOWING CERTIFICATE WILL APPLY SHOW THE SURVEYOR'S ORIGINAL SEAL AND SIGNATURE IN RED INK. COPIES BY ANY OTHER MEANS MAY HAVE ALTERATIONS WHICH DO NOT REPRESENT THE SURVEYOR'S WORK PRODUCT.

I HEREBY CERTIFY THAT THE ABOVE DESCRIBED PROPERTY HAS BEEN SURVEYED UNDER MY DIRECTION AND THAT THE ABOVE MAP IS A TRUE REPRESENTATION THEREOF AND SHOWS THE SIZE AND LOCATION OF THE PROPERTY AND ITS EXTERIOR BOUNDARIES. THIS SURVEY IS MADE FOR THE USE OF THE PRESENT OWNERS OF THE PROPERTY, AND ALSO THOSE WHO PURCHASE, MORTGAGE, OR GUARANTEE THE TITLE THERETO WITHIN ONE YEAR FROM THE DATE HEREOF.

DATED: 12/16/2020

BRIAN M. CARLSON P.L.S. 2039

MAP SCALE IN FEET - ORIGINAL 1"=20'

PROJECT NO. 5672.02	DATE 12/16/2020	SHEET NO. 1 OF 1
------------------------	--------------------	---------------------

REVISIONS
12/16/2020 – LB
TOPG. SURVEY

FARRIS, HANSEN & ASSOCIATES, INC.
ENGINEERING - ARCHITECTURE - SURVEYING
7 RIDGWAY COURT P.O. BOX 437
ELKHORN, WISCONSIN 53121
OFFICE: (262) 723-2098 FAX: (262) 723-5886

— WORK ORDERED BY —
CONSTRUCTION OPTIONS
6247 WICKERMAN ROAD
MILTON, WI 53563

TOPOGRAPHIC SURVEY
LOT 2 NORTH OF N7344 LORWOOD DRIVE
WHITEWATER, WI 53190

