


KETTLE MORaine DRIVE
(92' WIDE)

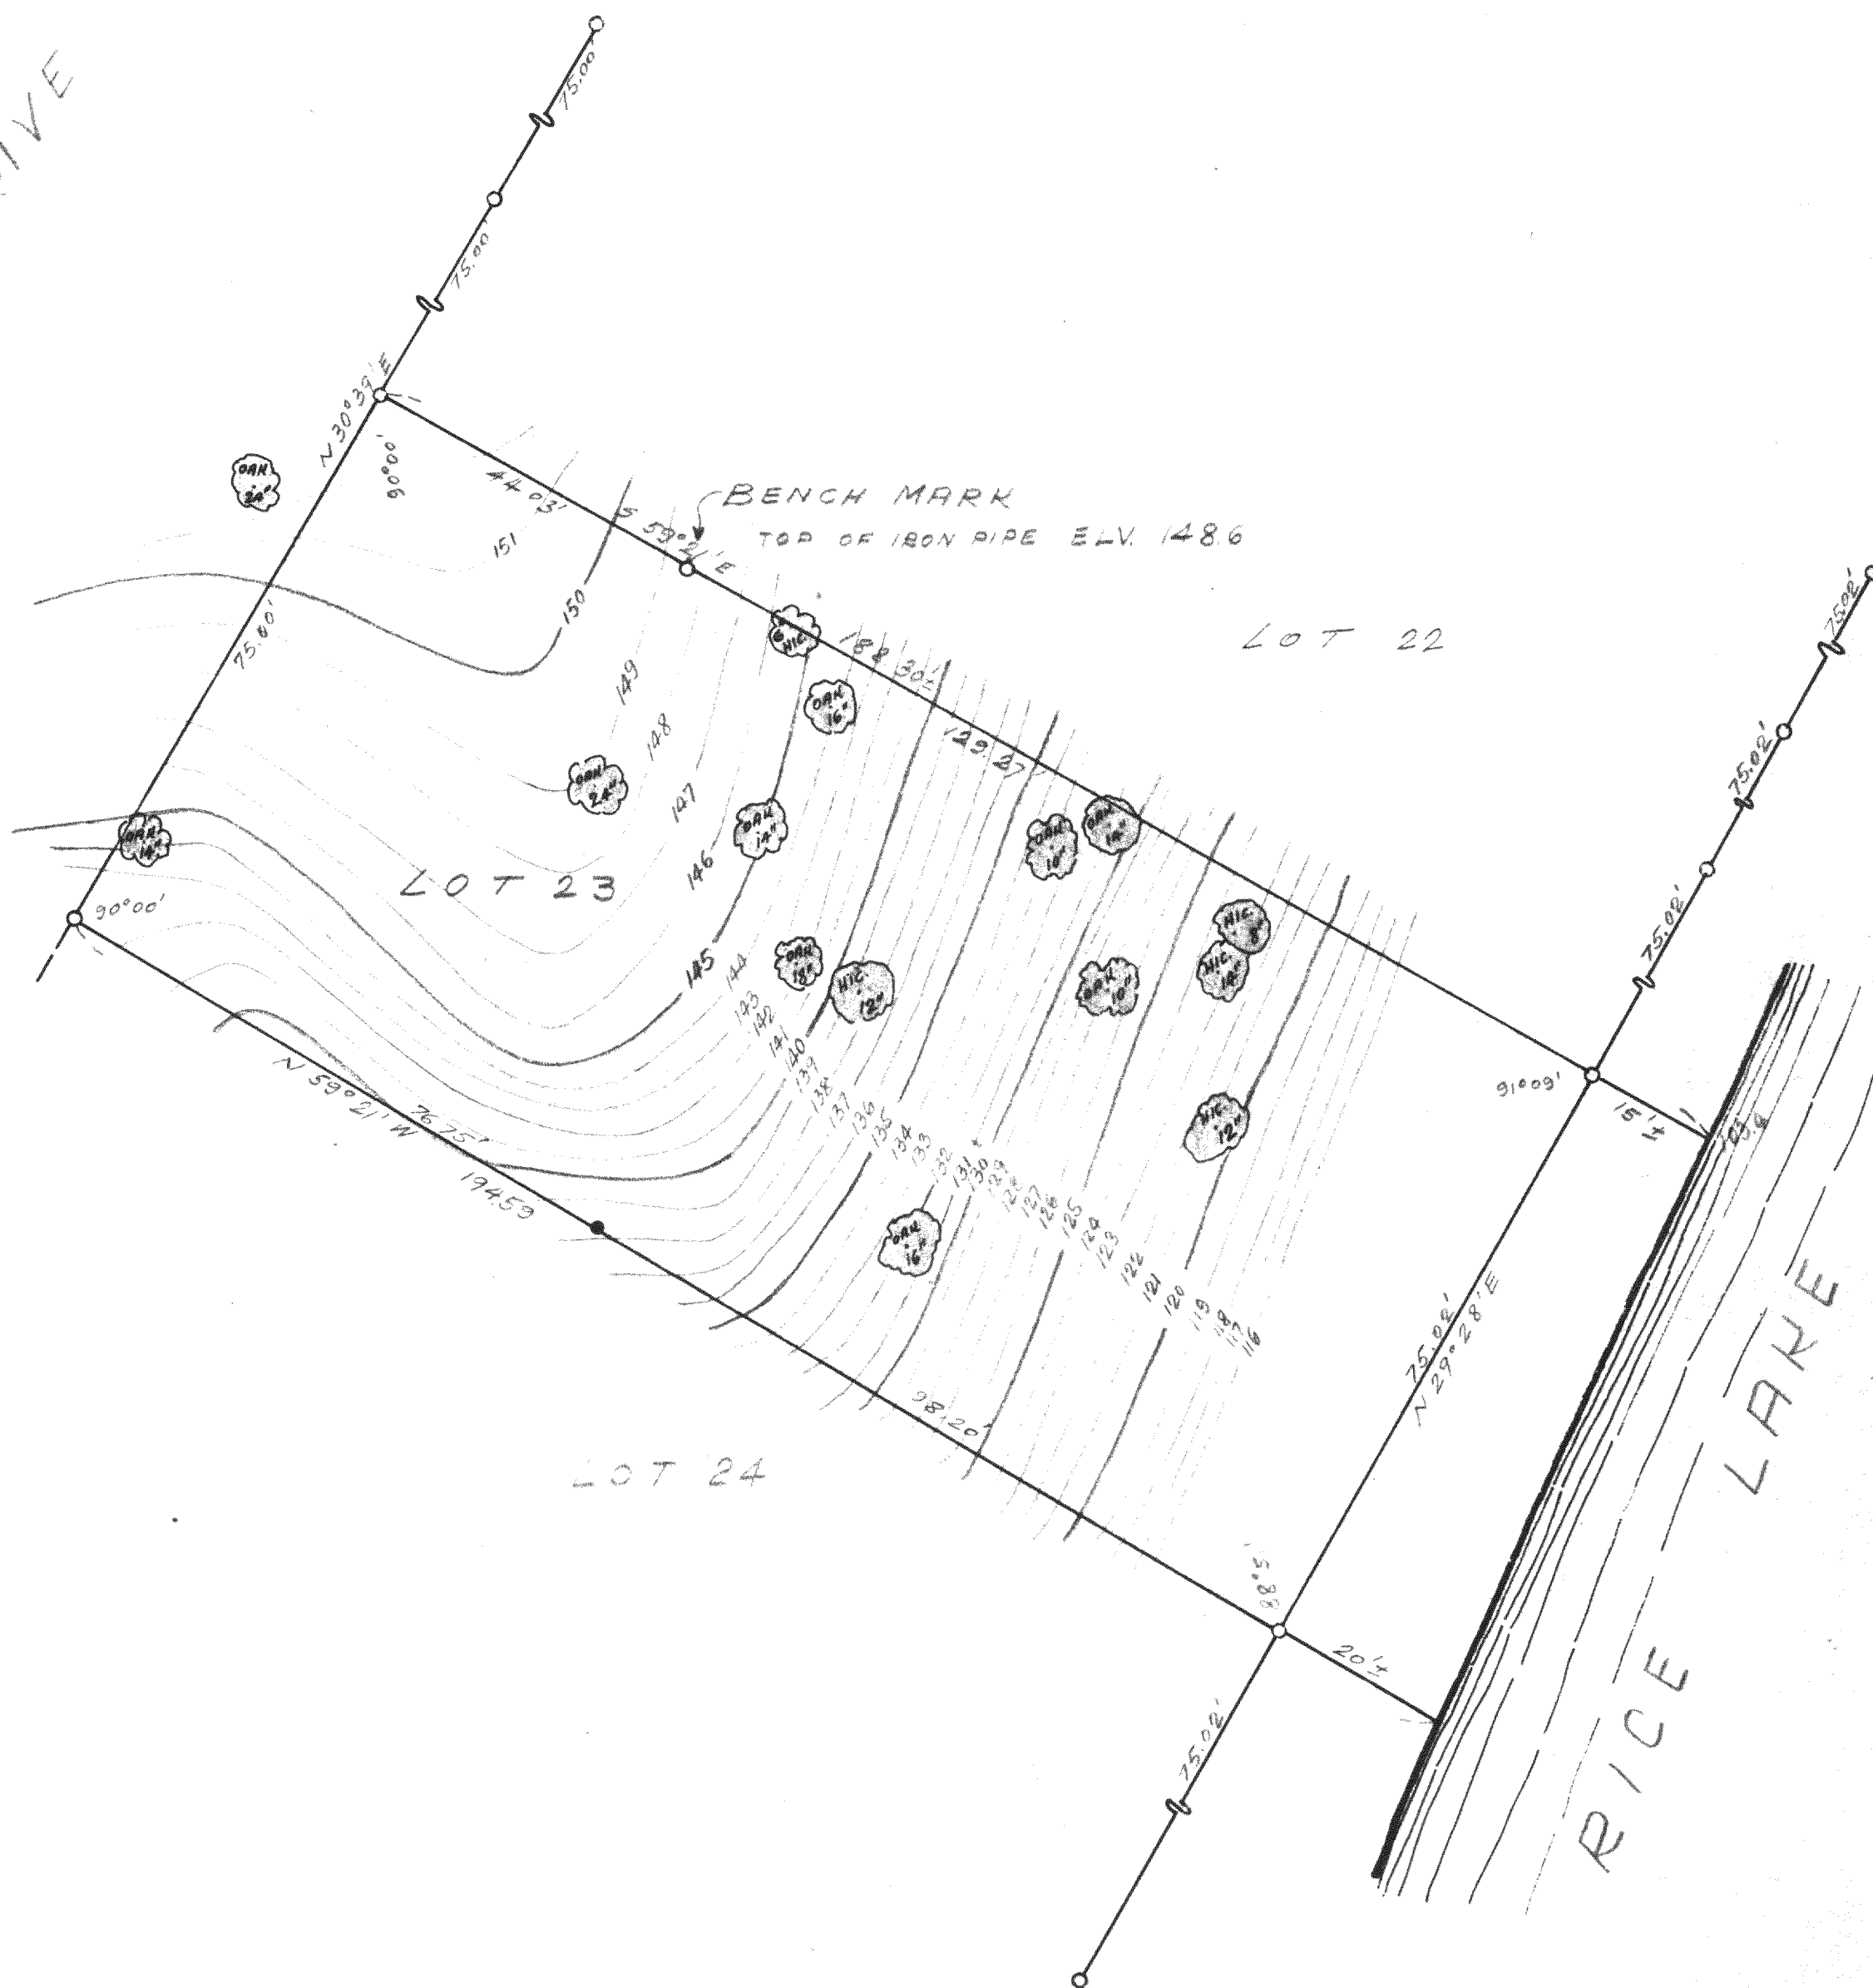

LEGEND

- FOUND IRON PIPE
- SET IRON ROD




**PLAT OF SURVEY
OF**

LOT 23 BLOCK 2 INDIAN TRAIL SUBDIVISION
LOCATED IN THE NW 1/4 OF THE SW 1/4 OF
SEC. 26, AND THE NE 1/4 OF THE SE 1/4 AND THE
SE 1/4 OF THE SE 1/4 OF SEC. 27, T4N, R15E,
WALWORTH COUNTY, WISCONSIN

Lloyd L. Jensen
SURVEYOR

SCALE 1" = 20'

DATE APR. 14, 1975

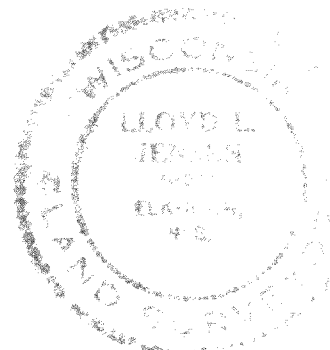

DITS-47