


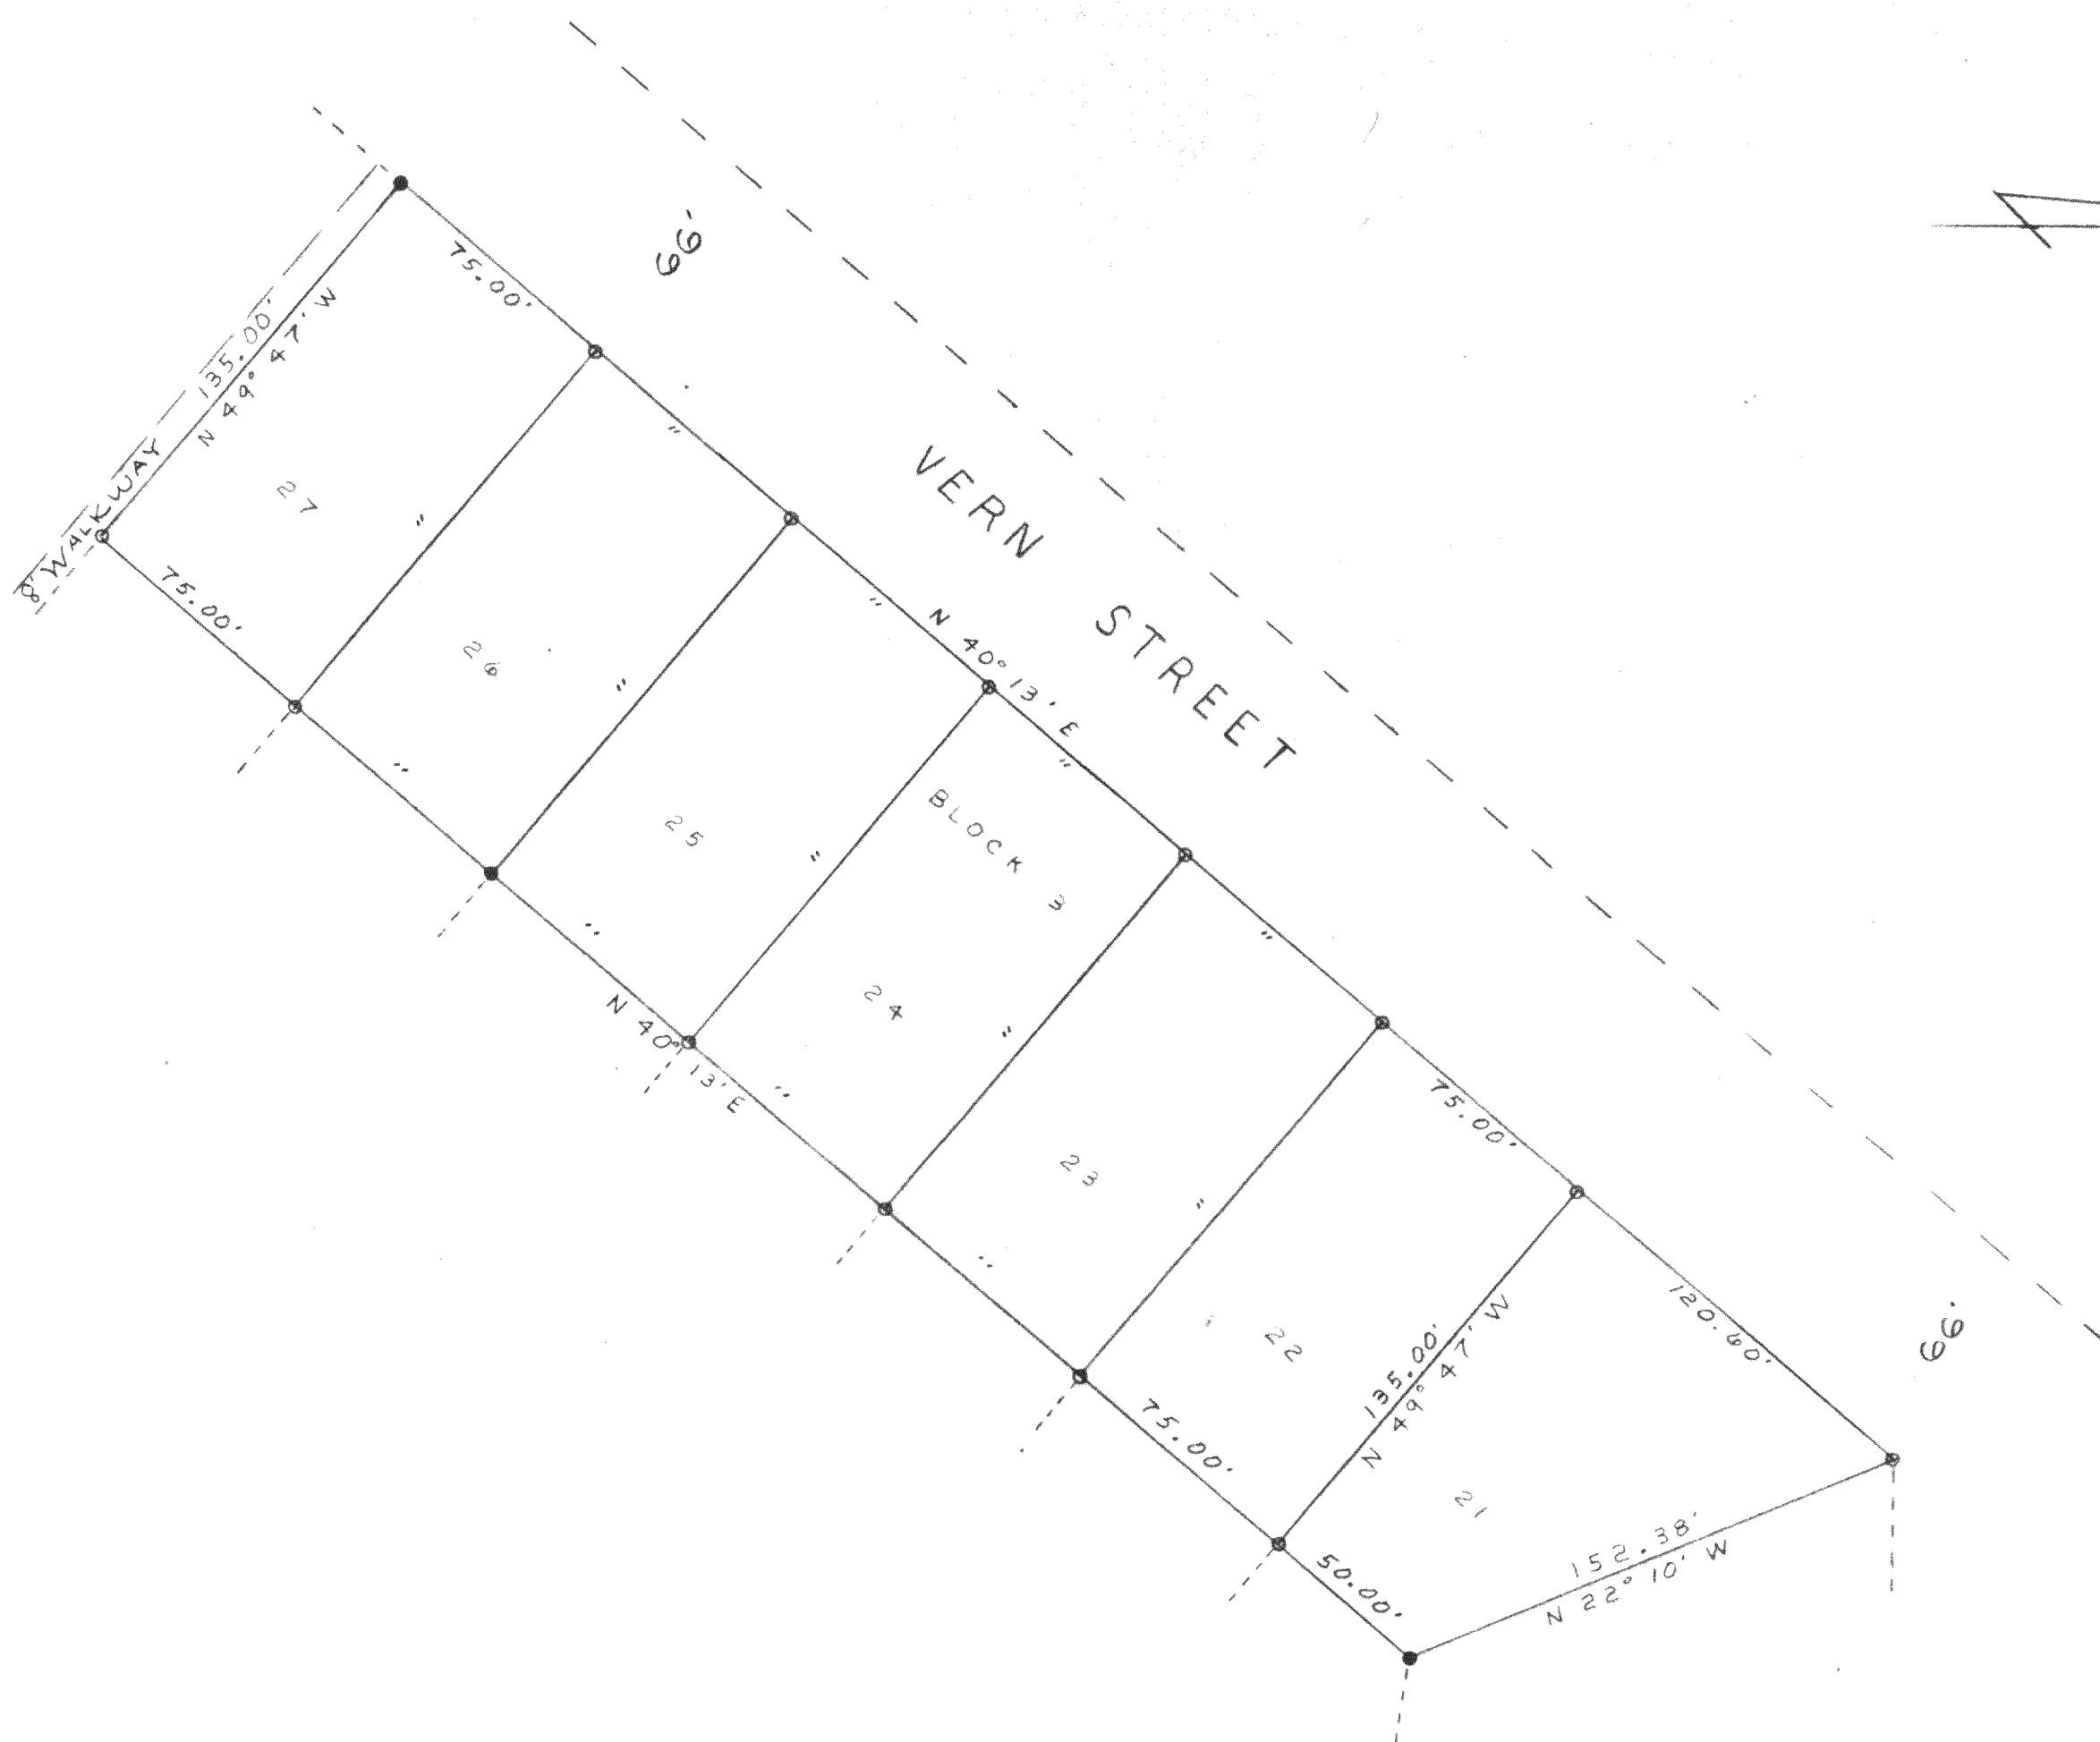

○ IRON PIPE
● IRON ROD

PLAT OF SURVEY OF

LOTS 21, 22, 23, 24, 25, 26 AND 27 OF
BLOCK 3 OF GRAND VIEW SUBD.
LOCATED IN SECTION 34, T4N
R15E, WALWORTH COUNTY WIS.

Lloyd L. Jensen
SURVEYOR

SCALE 1" = 50'

DATE FEB. 6, 1975

D60-39, 40, 41, 42, 43, 44, 45