

PLAT OF SURVEY

LOCATION: C.T.H. "P", Whitewater, Wisconsin

LEGAL DESCRIPTION:

Lot 4 of **CERTIFIED SURVEY MAP NO. 3543**, Lot 3, CERTIFIED SURVEY MAP NO. 2018 recorded in Volume 9 Certified Surveys Maps of Walworth County at pages 317 and 318 in the Southeast 1/4 of the Southwest 1/4 of Section 36, Town 4 North, Range 15 East, Town of Whitewater, Walworth County, Wisconsin.

February 2, 2023 (Drawing Only)


February 10, 2023 Moved Foundation Plan (Not Staked)

February 13, 2023 Moved Foundation Plan (Not Staked)

February 21, 2023 Staked Proposed Dwelling

March 2, 2023 Added Prop. Septic Area & Prop. Well

Survey No. 114081-S

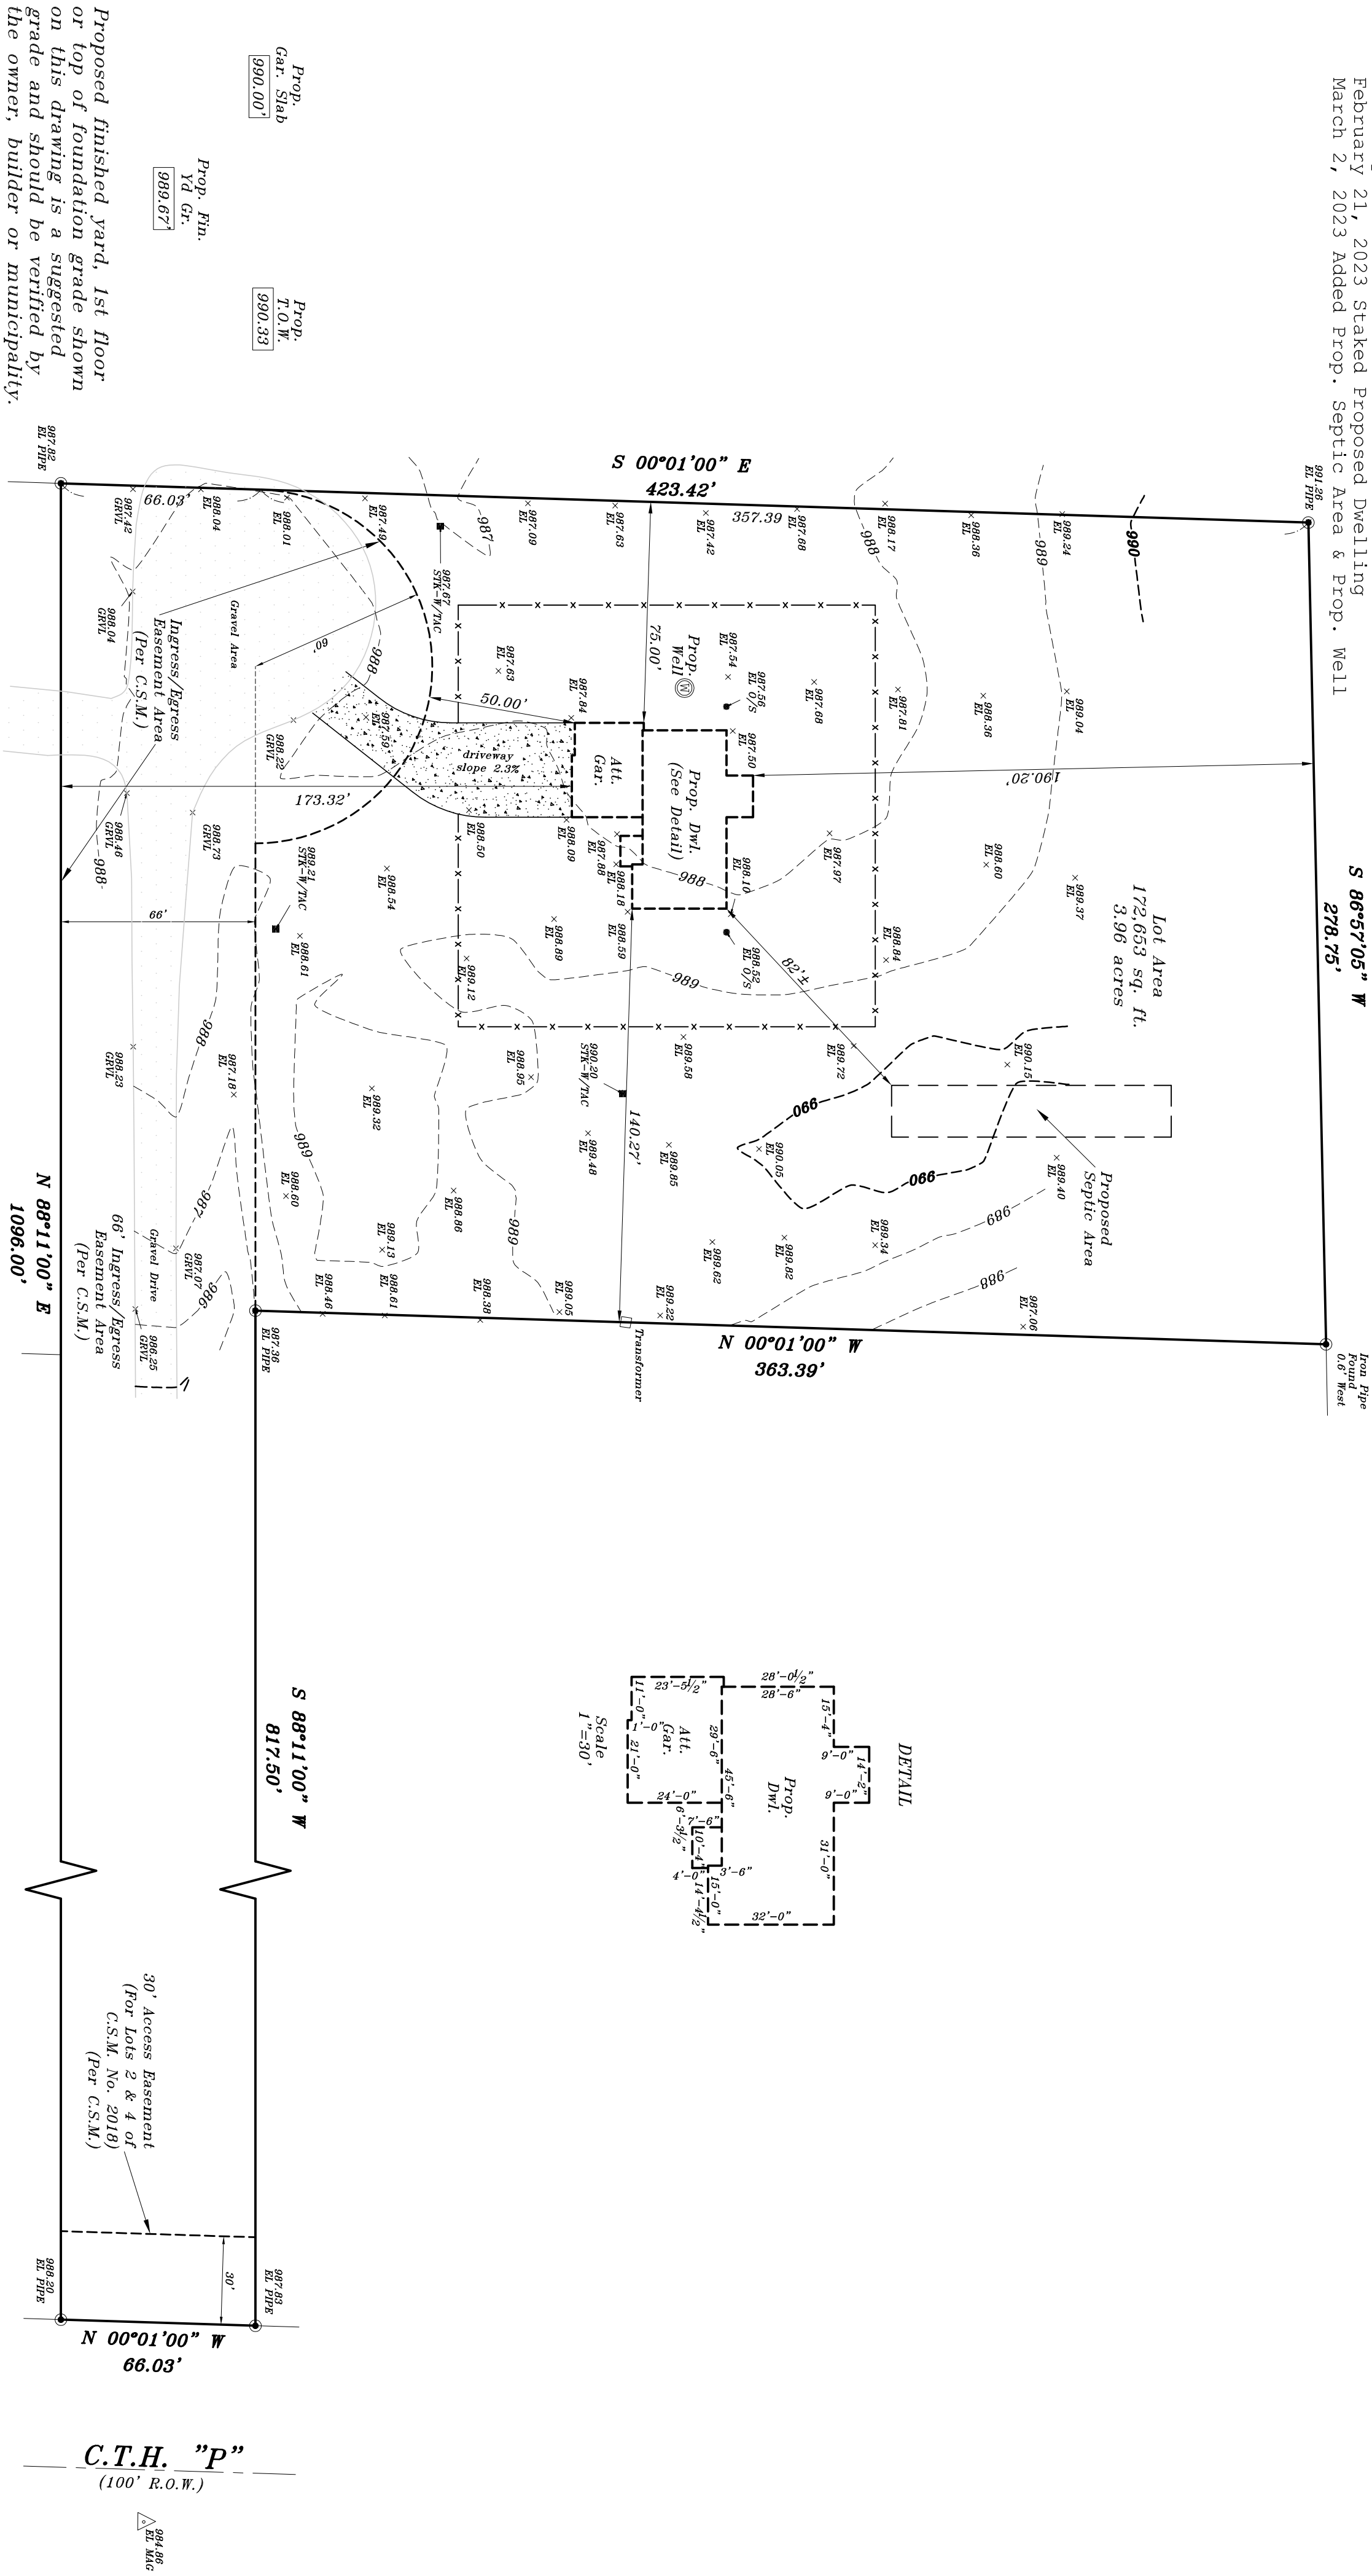

METROPOLITAN SURVEY SERVICE, INC.

PROFESSIONAL LAND SURVEYORS

9415 West Forest Home Avenue, Suite 202

Hales Corners, Wisconsin 53130

PH. (414) 529-5380

survey@metropolitansurvey.com


www.metropolitansurvey.com

Denotes Iron Pipe Found

Denotes Proposed Grade

Denotes Proposed Silt Screen

GRAPHIC SCALE

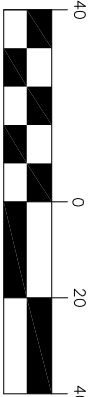

I HEREBY CERTIFY THAT I HAVE SURVEYED THE ABOVE DESCRIBED PROPERTY AND THAT THE SAME IS ACCURATELY REPRESENTED ON THIS PLAT, AND I HAVE NOTED THE LOCATION OF THE PROPERTY, ITS EXTERIOR BOUNDARIES, THE LOCATION OF ALL VISIBLE STRUCTURES AND DIMENSIONS OF ALL PRINCIPAL BUILDINGS THEREON, BOUNDARY FENCES, APPARENT EASEMENTS AND ROADWAYS AND VISIBLE ENCROACHMENT, IF ANY.

THIS SURVEY IS MADE FOR THE EXCLUSIVE USE OF THE PRESENT OWNERS OF THE PROPERTY, AND ALSO THOSE WHO PURCHASE, MORTGAGE, OR GUARANTEE THE TITLE THERETO WITHIN ONE (1) YEAR FROM THE DATE HEREOF.

SIGNED

Dennis C. Sauer
Professional Land Surveyor S-2421