

PLAT OF SURVEY

LOCATION: County Trunk Highway P, Whitewater, Wisconsin

LEGAL DESCRIPTION:


Lot 4 in CERTIFIED SURVEY MAP NO. 2417, located in the Northeast 1/4, Southeast 1/4, and Northwest 1/4 of Section 36, Town 4 North, Range 15 East, in the Town of Whitewater, Walworth County, Wisconsin.

April 14, 2023 (Drawing Only)

April 25, 2023 Moved Proposed Dwelling to Costumer Stakes

April 25, 2023 Staked Proposed Dwelling

Survey No. 114233-S

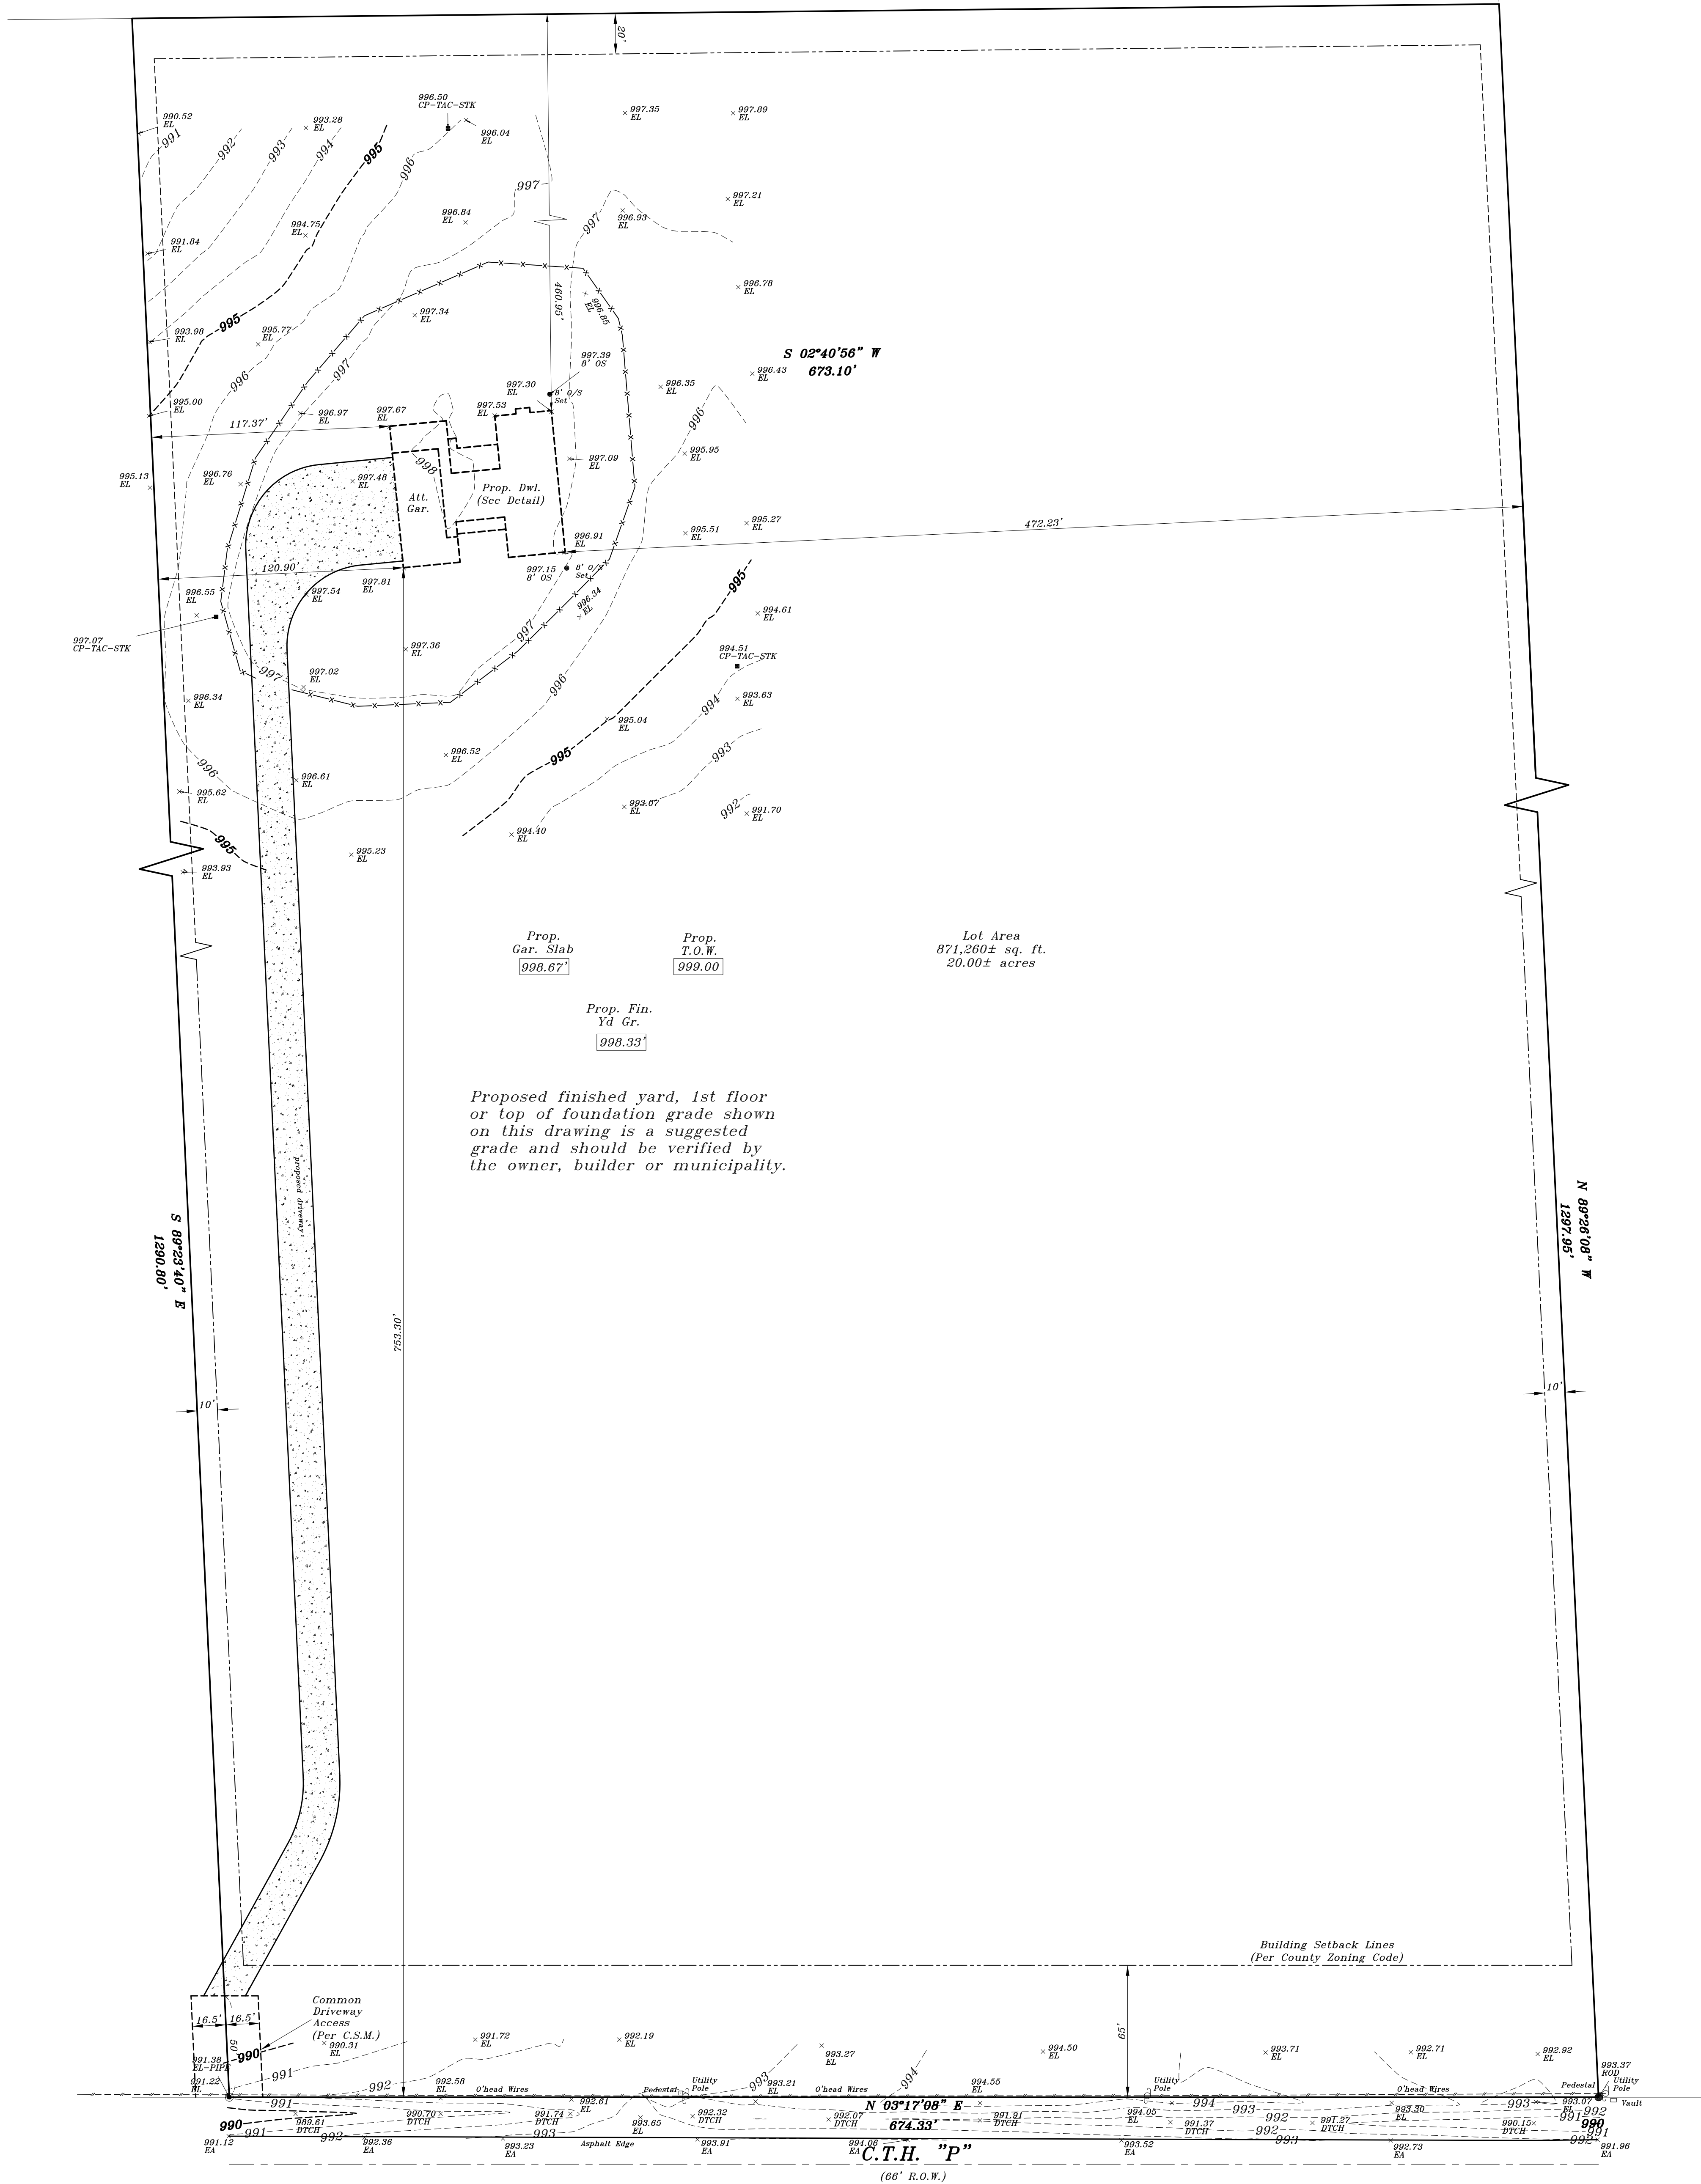


METROPOLITAN SURVEY
SERVICE, INC.

PROFESSIONAL LAND SURVEYORS



8482 South 76th Street
Franklin, Wisconsin 53132
PHONE (414) 529-5380
survey@metropolitansurvey.com
www.metropolitansurvey.com



- 000.0 — Denotes Proposed Grade
— Denotes Proposed Silt Screen
— Denotes Iron Pipe Found
— Denotes Iron Pipe Set
— Denotes Iron Rod Found

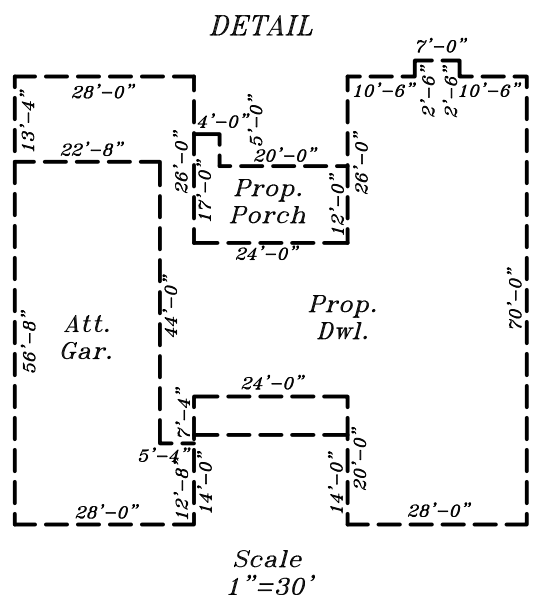

GRAPHIC SCALE
(IN FEET)
1 inch = 40 ft.

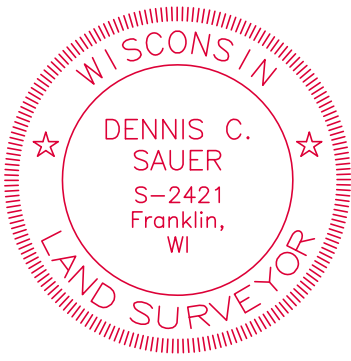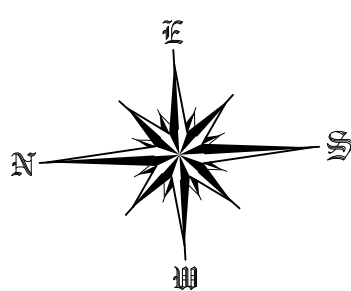

I HEREBY CERTIFY THAT I HAVE SURVEYED THE ABOVE DESCRIBED PROPERTY AND THAT THE ABOVE MAP IS A TRUE REPRESENTATION THEREOF AND SHOWS THE SIZE AND LOCATION OF THE PROPERTY, ITS EXTERIOR BOUNDARIES, THE LOCATION OF ALL VISIBLE STRUCTURES AND DIMENSIONS OF ALL PRINCIPAL BUILDINGS THEREON, BOUNDARY FENCES, APPARENT EASEMENTS AND ROADWAYS AND VISIBLE ENCROACHMENT, IF ANY.

THIS SURVEY IS MADE FOR THE EXCLUSIVE USE OF THE PRESENT OWNERS OF THE PROPERTY, AND ALSO THOSE WHO PURCHASE, MORTGAGE, OR GUARANTEE THE TITLE THERETO WITHIN ONE (1) YEAR FROM THE DATE HEREOF.

SIGNED

Dennis C. Sauer
Dennis C. Sauer
Professional Land Surveyor S-2421