


PLAT OF SURVEY
-OF-

LOT 34 IN BLOCK 1 OF "MORaine HEIGHTS", A SUBDIVISION IN THE SOUTHWEST 1/4 OF THE SOUTHEAST 1/4 AND THE SOUTHEAST 1/4 OF THE SOUTHWEST 1/4 OF SECTION 26, AND IN THE NORTHWEST 1/4, NORTHEAST 1/4 AND THE SOUTHWEST 1/4 OF SECTION 35, ALL IN TOWNSHIP 4 NORTH, RANGE 15 EAST OF THE FOURTH PRINCIPAL MERIDIAN, IN THE TOWN OF WHITEWATER, COUNTY OF WALWORTH AND STATE OF WISCONSIN.

SURVEY FOR: KARL DORN
SURVEY ADDRESS: N7558 RIDGE ROAD, WHITEWATER, WI 53190

NOTE: REFER TO A CURRENT TITLE REPORT
FOR EASEMENTS, RESTRICTIONS OR COVENANTS
WHICH MAY AFFECT THIS PROPERTY.

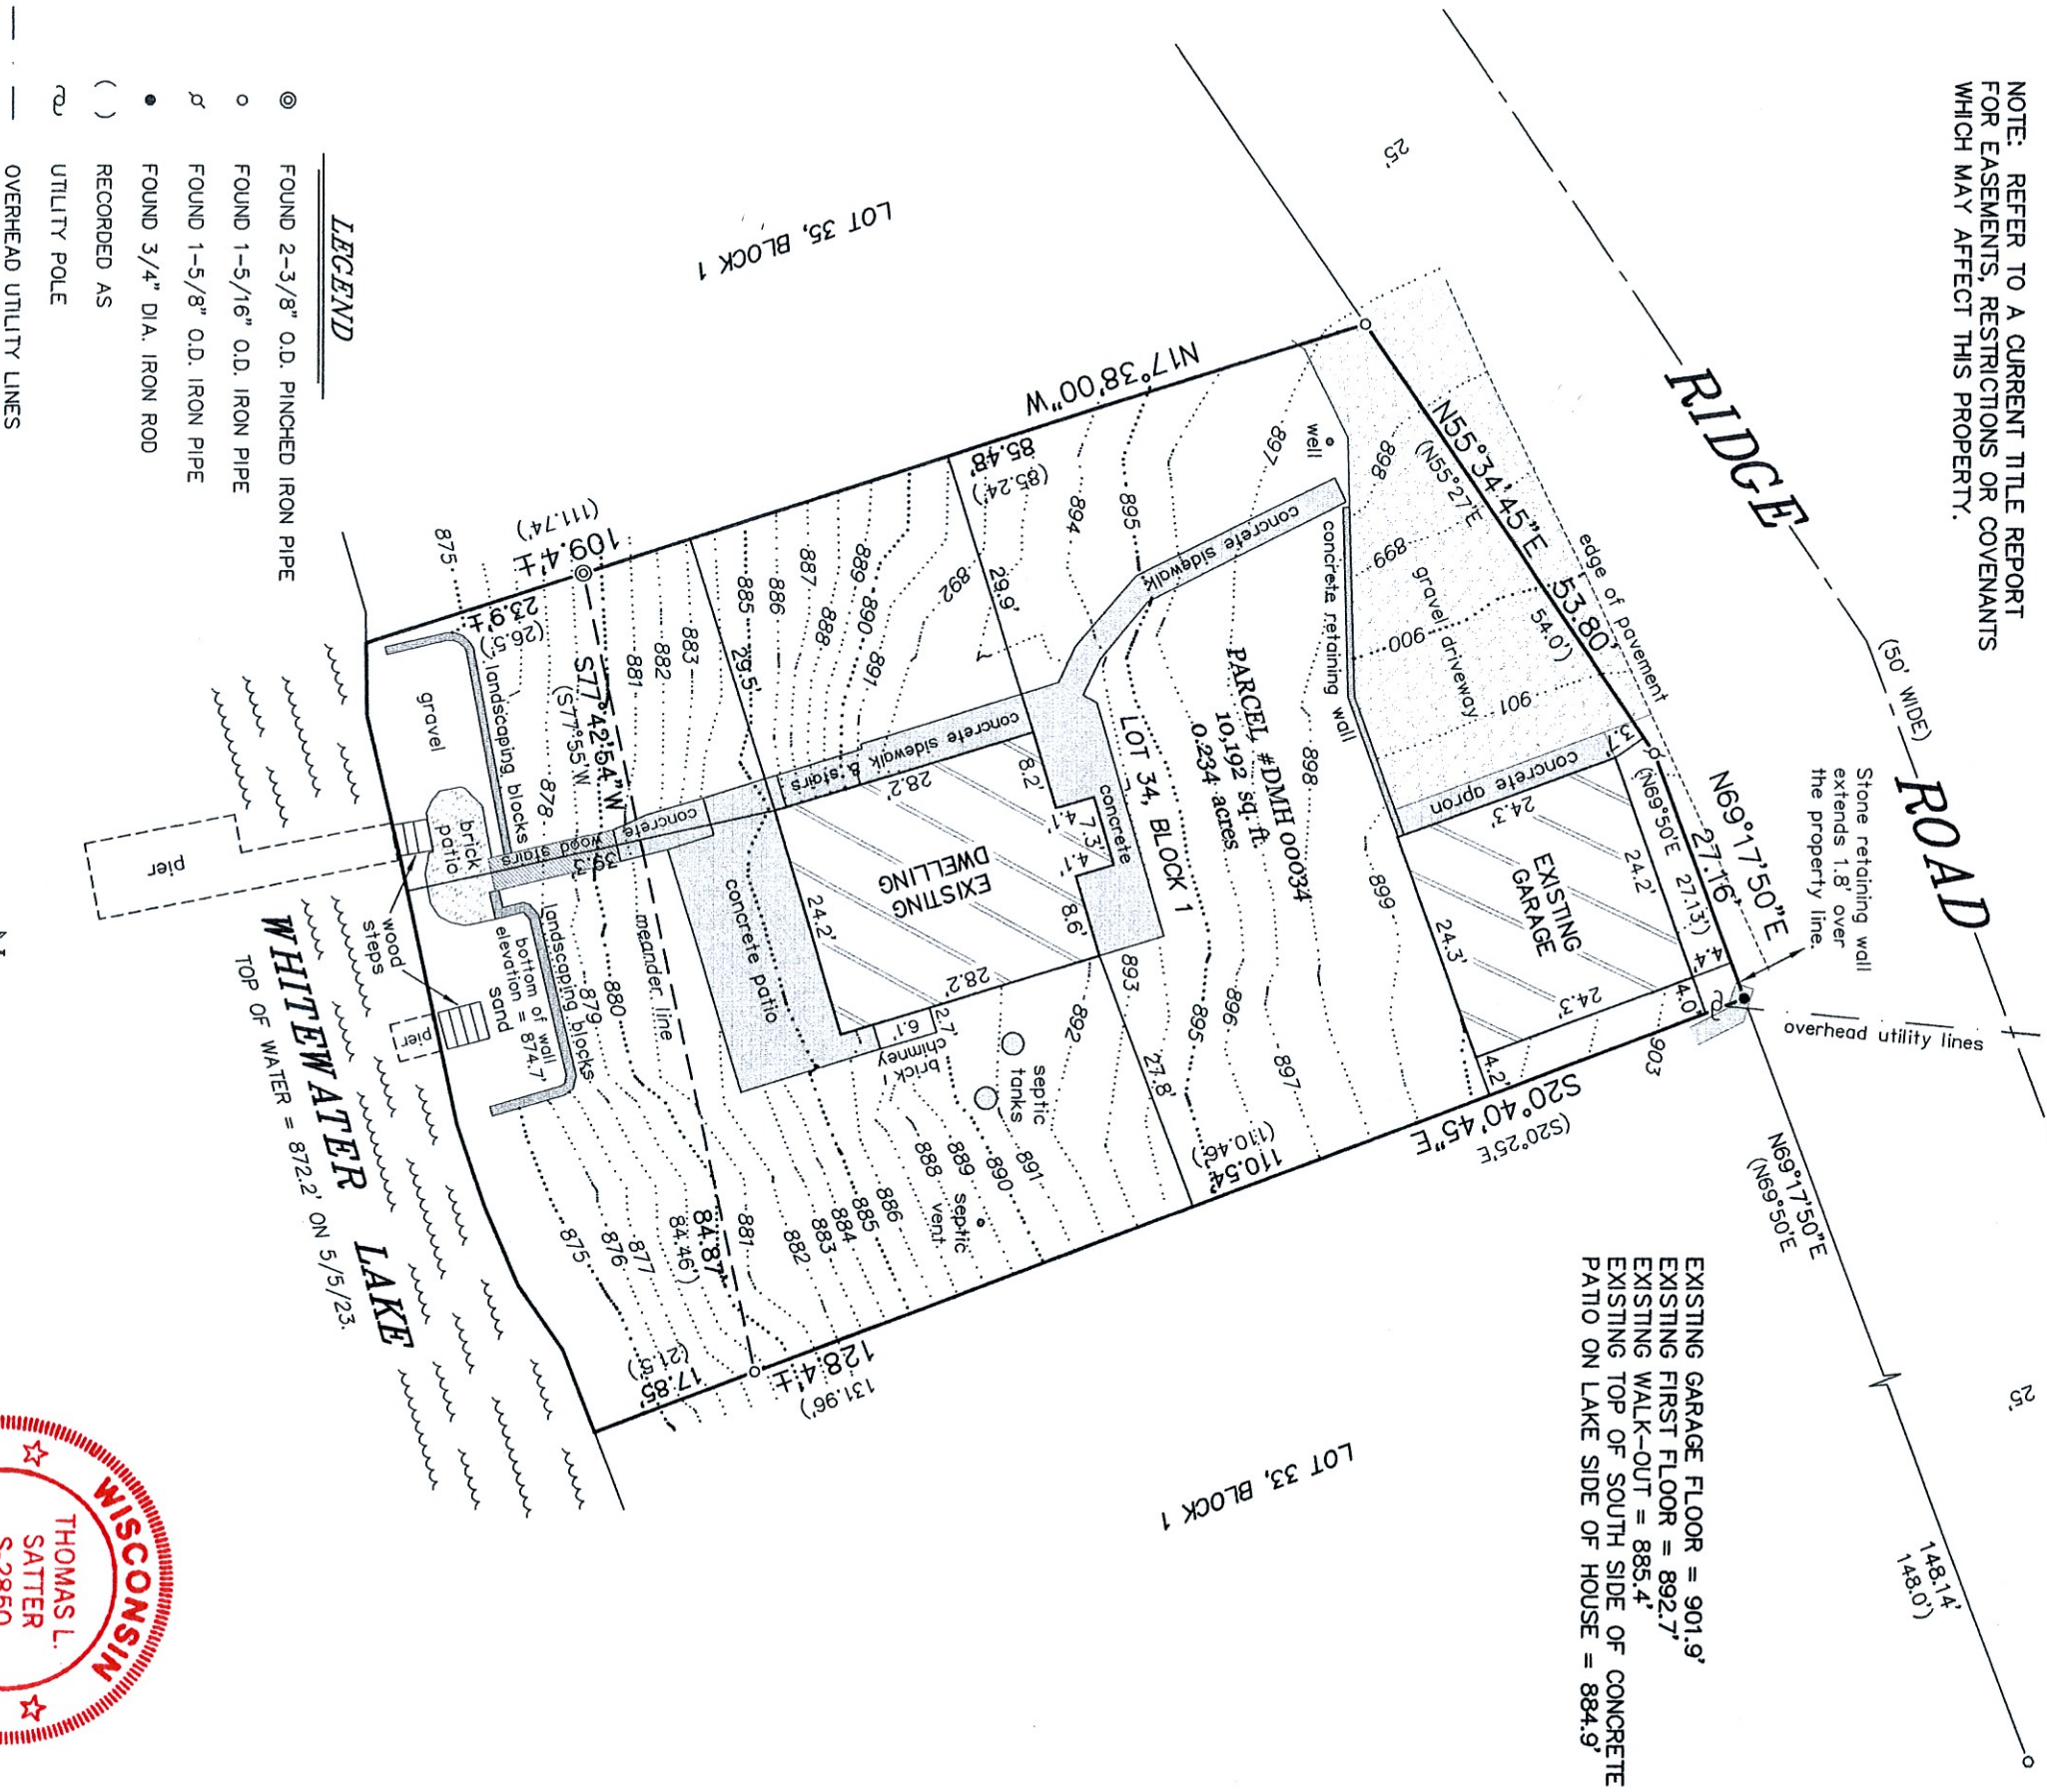

SATTER SURVEYING, LLC
LAND SURVEYS, MAPPING AND PLANNING
272 ORIGIN STREET
BURLINGTON, WI 53105
262-661-4239

THOMAS L. SATTER
MAY 10, 2023
DATE
032315
JOB NUMBER