


Driveway Easement -- Plat of Survey

Located in Lot 14 of Scattered Oaks
 In the S.W. 1/4 of the S.W. 1/4 of
 Section 36, Town 4 North, Range 15
 East, Walworth County, Wisconsin

Legend

- = Iron Rod Found 1 3/16" Dia.
- = Iron Pipe Set 1" O.D. x 24"

Scale: 1 inch = 20 feet

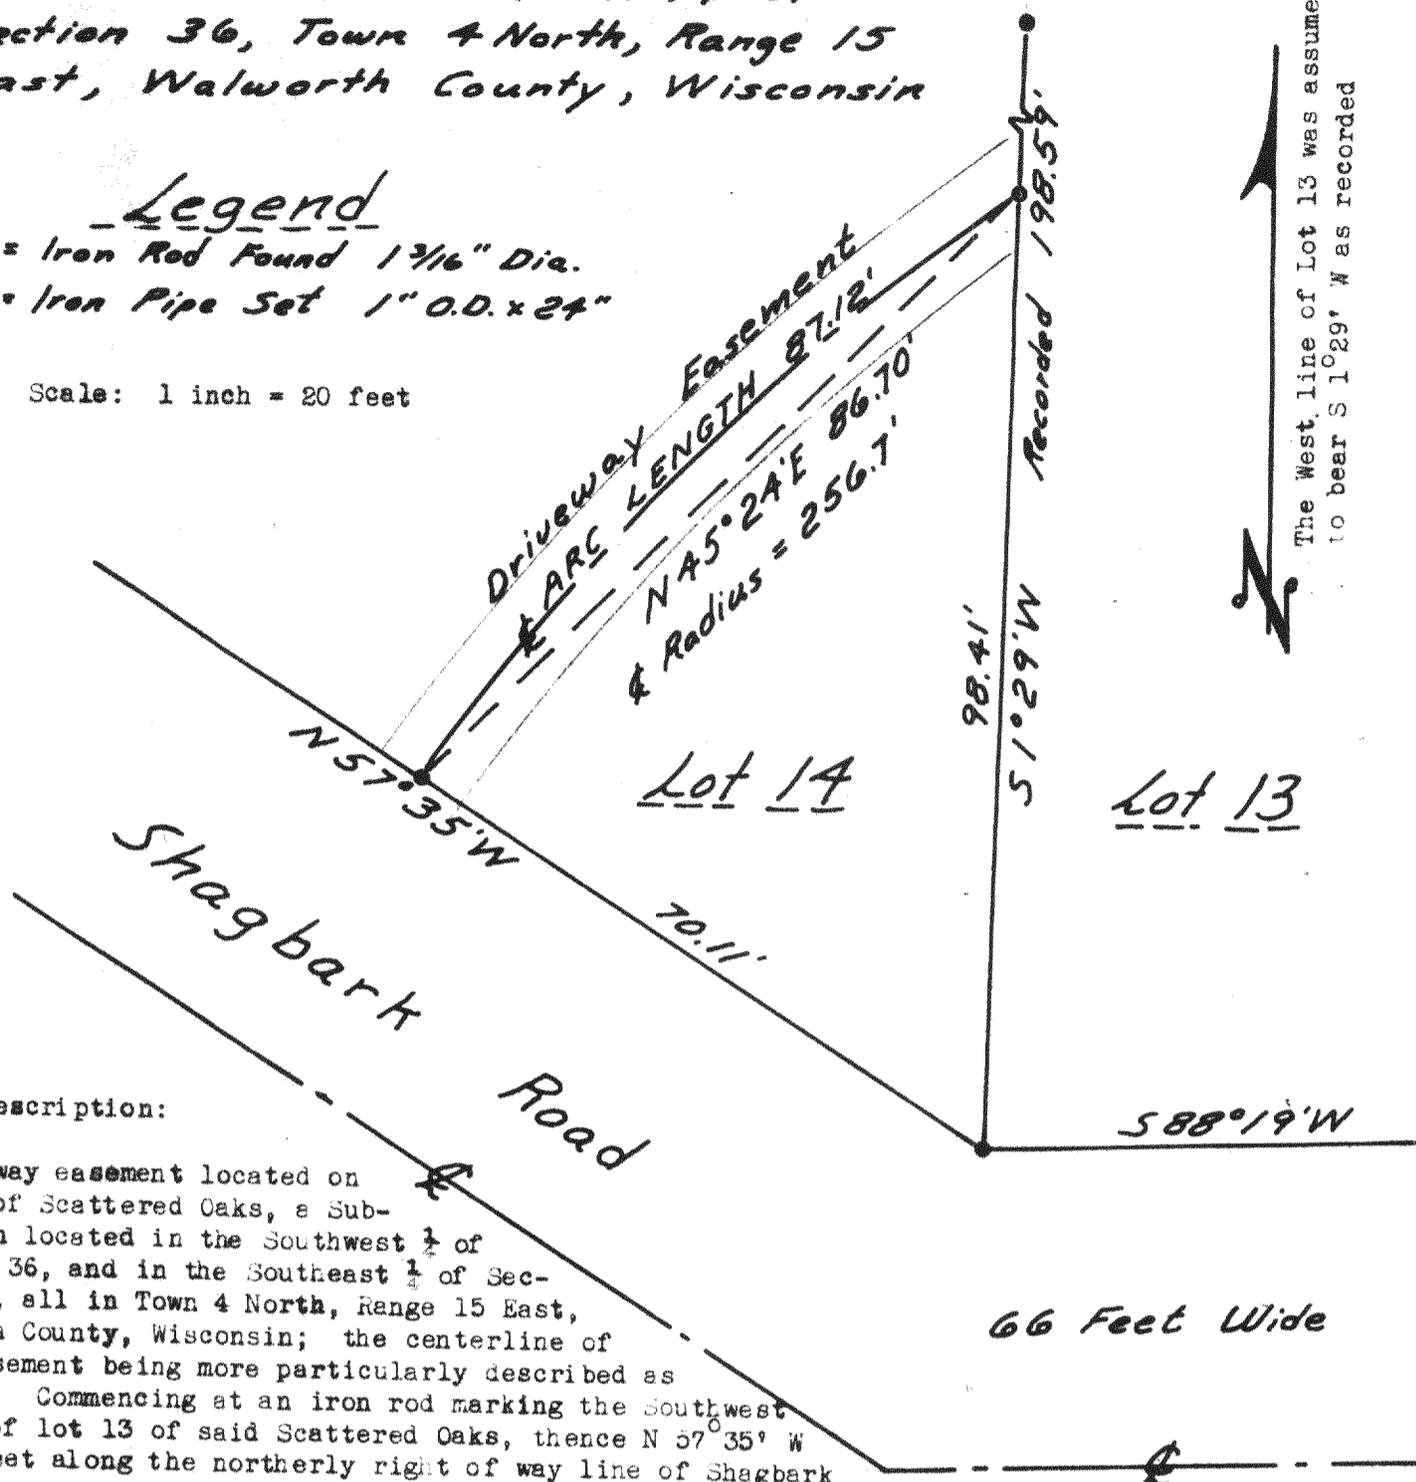


Legal Description:

A driveway easement located on lot 14 of Scattered Oaks, a Sub-division located in the Southwest 1/4 of Section 36, and in the Southeast 1/4 of Section 35, all in Town 4 North, Range 15 East, Walworth County, Wisconsin; the centerline of said easement being more particularly described as follows: Commencing at an iron rod marking the southwest corner of lot 13 of said Scattered Oaks, thence N 57° 35' W 70.11 feet along the northerly right of way line of Shagbark Road to an iron pipe marking the point of beginning of said centerline, thence Northeasterly 87.12 feet along the arc of a curve to the right having a radius of 256.7 feet and the long chord N 45° 24' E 86.70 feet to an iron pipe in the west line of said lot 13 marking the end of said centerline.

Surveyors Certificate:

I, Lloyd L. Jensen, surveyor, do hereby certify that under my direction the easement described hereon has been surveyed and mapped, and that this plat of survey is a true and accurate representation of said survey to the best of my knowledge and belief.

Dated this 28th day of Sept., 1976.

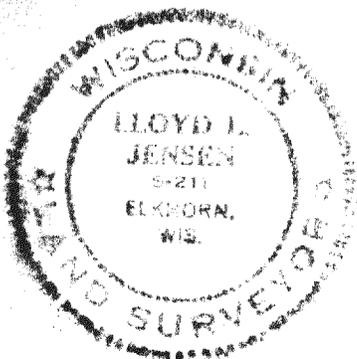

Lloyd L. Jensen
 Lloyd L. Jensen S. - 211

P.O. Box 290, Elkhorn, Wisconsin

415-164

George Venca

Survey Order No. 1658.047


Driveway Easement -- Plat of Survey

Located in Lot 14 of Scattered Oaks
 In the S.W. 1/4 of the S.W. 1/4 of
 Section 36, Town 4 North, Range 15
 East, Walworth County, Wisconsin

Legend

- = Iron Rod Found 1 3/16" Dia.
- = Iron Pipe Set 1" O.D. x 24"

Scale: 1 inch = 20 feet

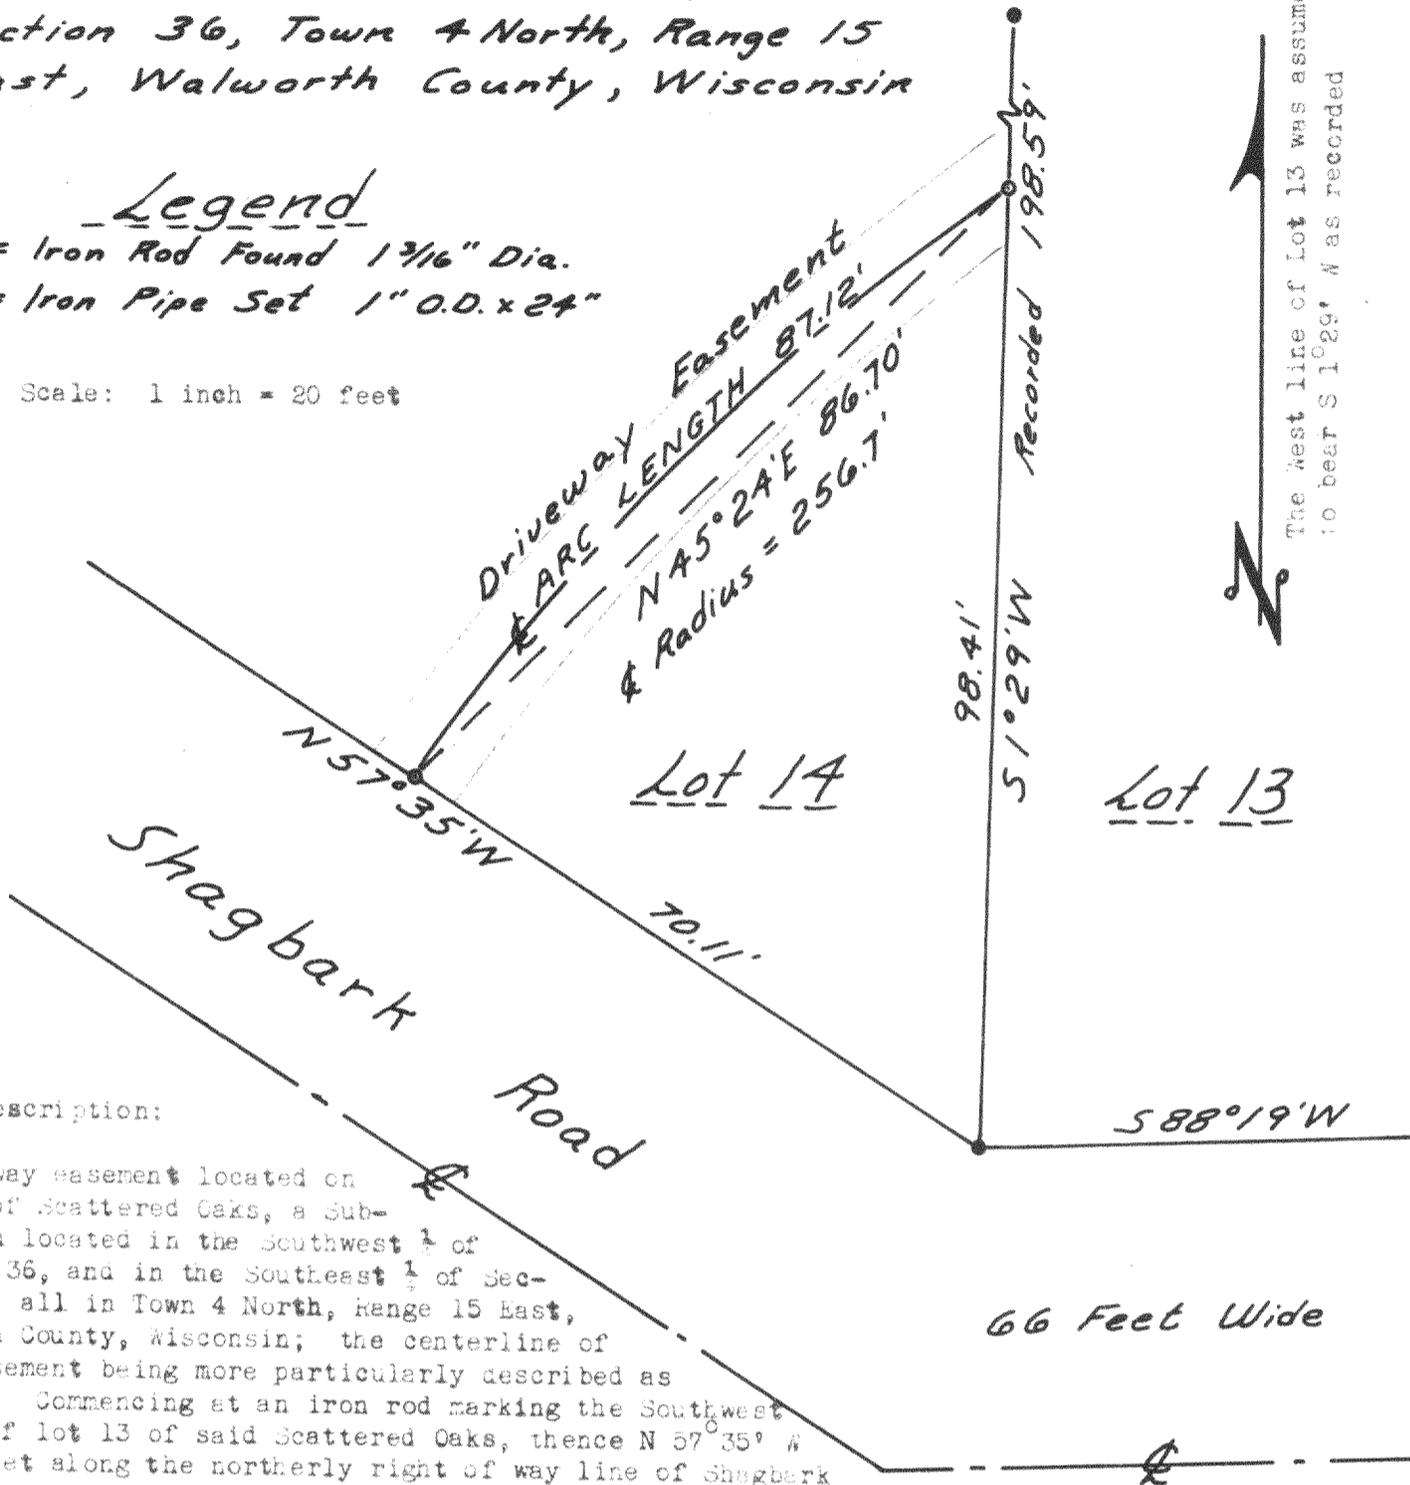

Legal Description:

A driveway easement located on lot 14 of Scattered Oaks, a subdivision located in the Southwest 1/4 of Section 36, and in the Southeast 1/4 of Section 35, all in Town 4 North, Range 15 East, Walworth County, Wisconsin; the centerline of said easement being more particularly described as follows: Commencing at an iron rod marking the Southwest corner of lot 13 of said Scattered Oaks, thence N 57° 35' W 70.11 feet along the northerly right of way line of Shagbark road to an iron pipe marking the point of beginning of said centerline, thence Northeasterly 87.12 feet along the arc of a curve to the right having a radius of 256.7 feet and the long chord N 45° 24' E 86.70 feet to an iron pipe in the west line of said lot 13 marking the end of said centerline.


Surveyors Certificate:

I, Lloyd L. Jensen, surveyor, do hereby certify that under my direction the easement described hereon has been surveyed and mapped, and that this plat of survey is a true and accurate representation of said survey to the best of my knowledge and belief.

Dated this 28th day of Sept., 1976.

Lloyd L. Jensen
 Lloyd L. Jensen S. - 211

P.O. Box 290, Elkhorn, Wisconsin

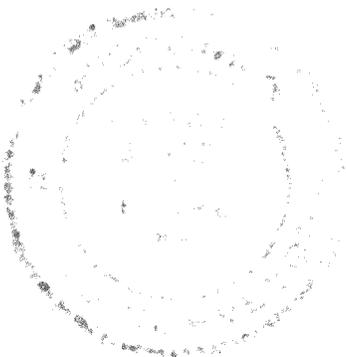

415-164