


PLAT OF SURVEY & TOPOGRAPHIC MAPPING
LOT 1 OF BLOCK 2 OF MORaine HEIGHTS

LOCATED IN PART OF THE SW 1/4 OF THE SE 1/4 OF SECTION 26, TOWN 4 NORTH, RANGE 15 EAST,
TOWN OF WHITEWATER, WALWORTH COUNTY, WISCONSIN

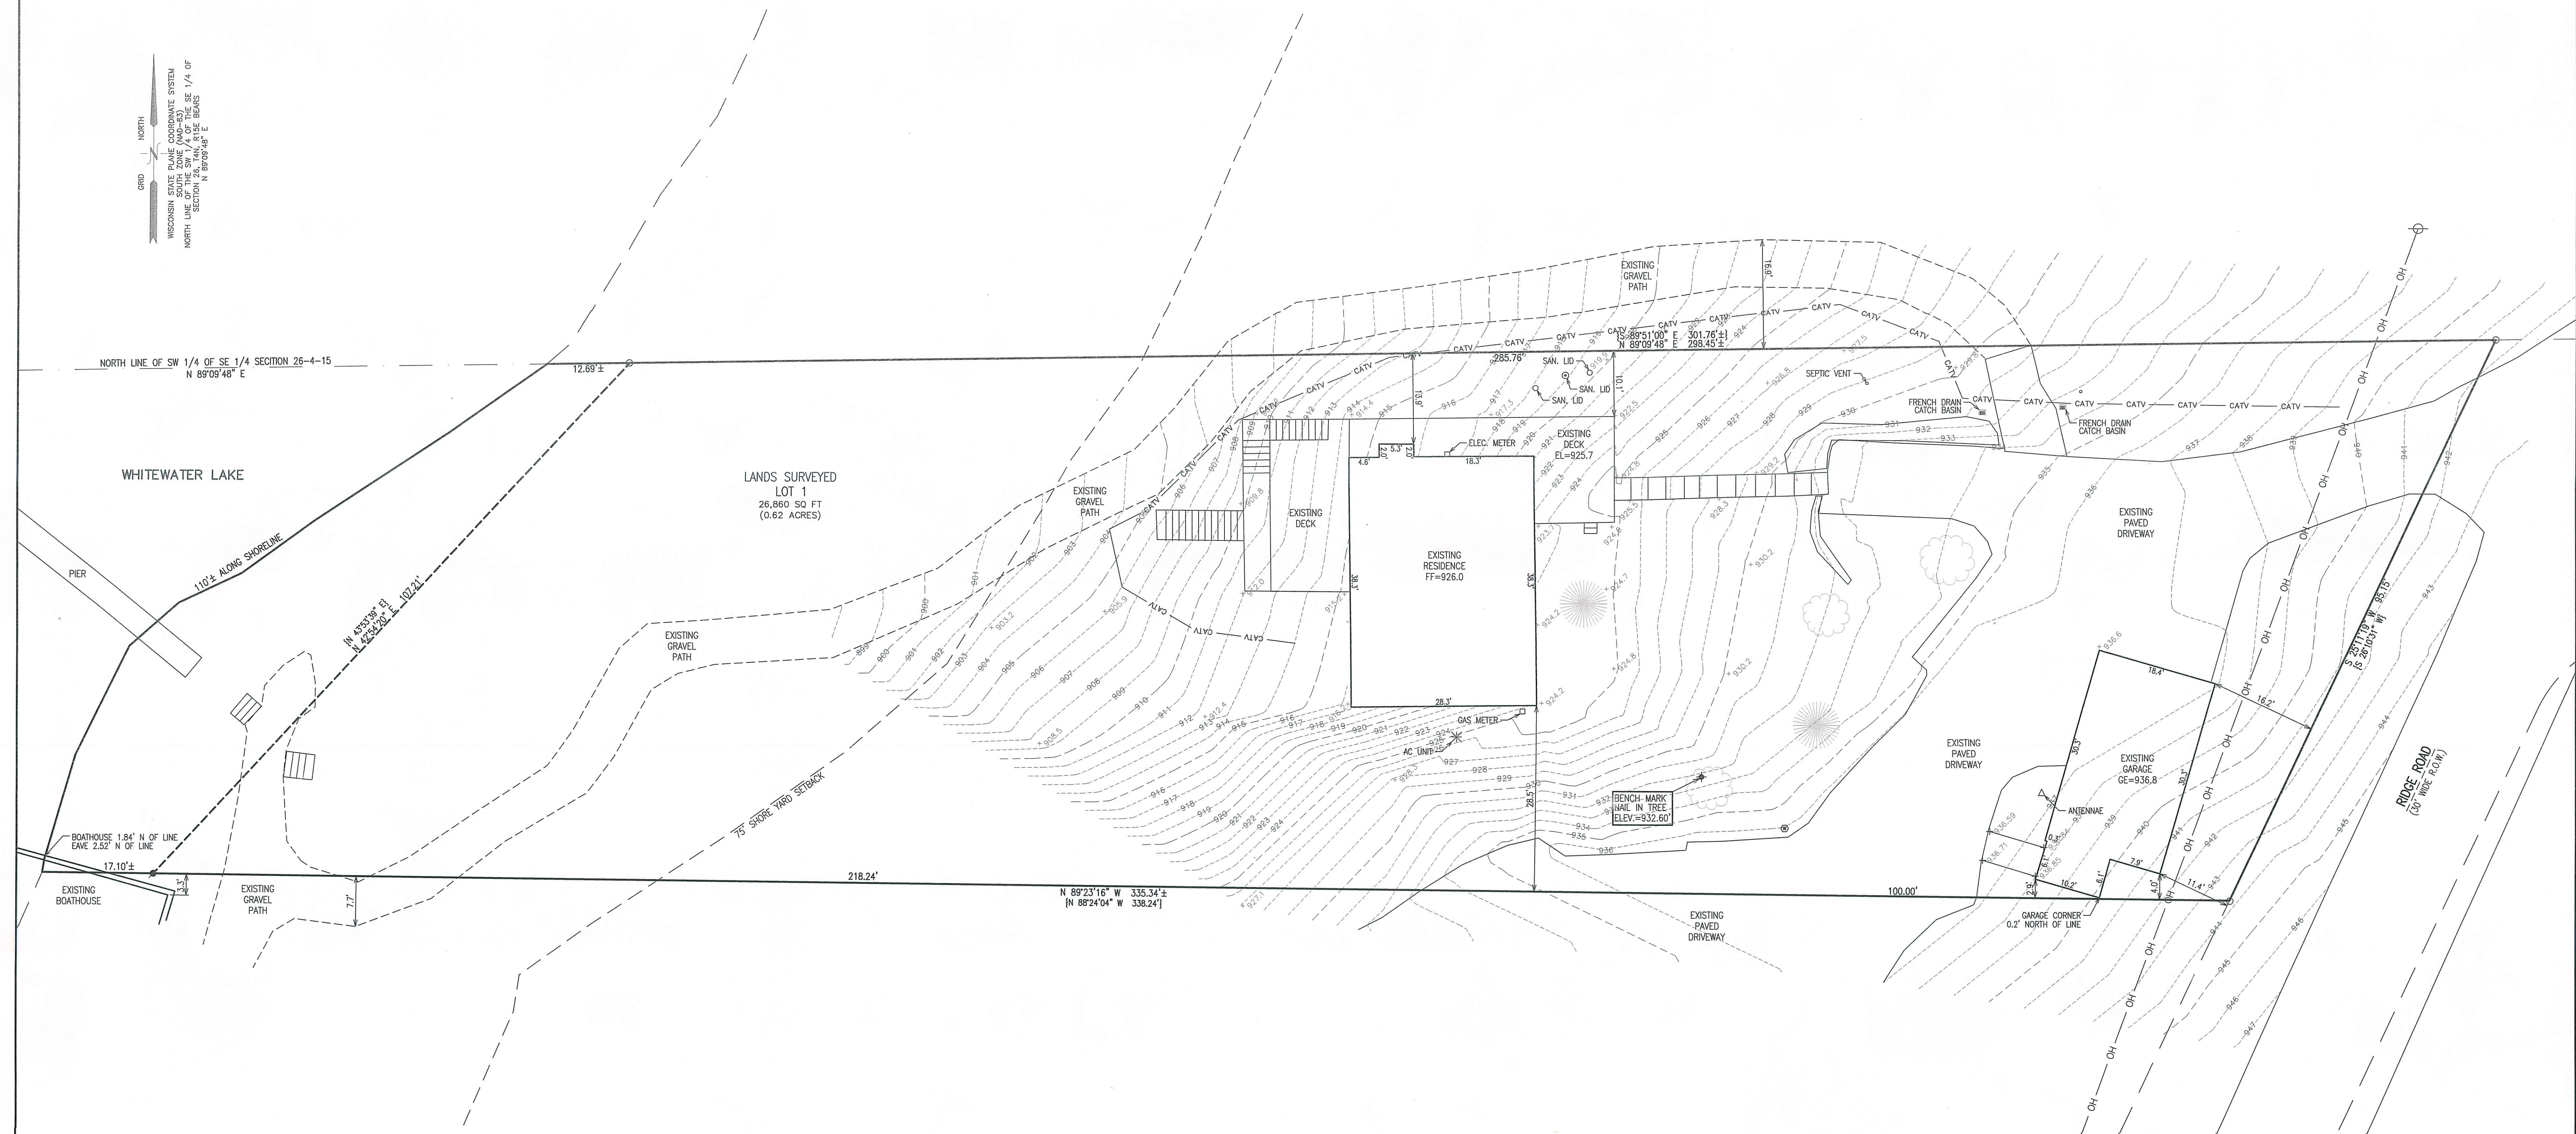


- LEGEND
- = IRON PIPE FOUND 1 3/8" O.D.
 - = IRON REBAR SET 3/4" x 18" x 1.13 lbs/ft
 - ◆ = BENCHMARK
 - ⊕ = UTILITY POLE
 - {xxx} = RECORDED AS
 - OH — = OVERHEAD UTILITY WIRES
 - CATV — = BURIED CABLE TV LINE

NOTE: COPIES OF THIS MAP TO WHICH THE FOLLOWING CERTIFICATE WILL APPLY SHOW THE SURVEYOR'S ORIGINAL SEAL AND SIGNATURE IN RED INK. COPIES BY ANY OTHER MEANS MAY HAVE ALTERATIONS WHICH DO NOT REPRESENT THE SURVEYOR'S WORK PRODUCT.

I HEREBY CERTIFY THAT THE ABOVE DESCRIBED PROPERTY HAS BEEN SURVEYED UNDER MY DIRECTION AND THAT THE ABOVE MAP IS A TRUE REPRESENTATION THEREOF AND SHOWS THE SIZE AND LOCATION OF THE PROPERTY AND ITS EXTERIOR BOUNDARIES. THIS SURVEY IS MADE FOR THE USE OF THE PRESENT OWNERS OF THE PROPERTY, AND ALSO THOSE WHO PURCHASE, MORTGAGE, OR GUARANTEE THE TITLE THERETO WITHIN ONE YEAR FROM THE DATE HEREOF. FIELDWORK COMPLETED 7/10/2024

DATED: 7/09/2024
CHRISTOPHER A. HODGES
P.L.S. 2760

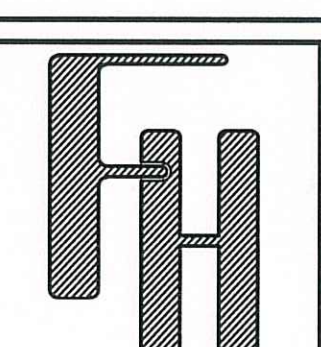

PLAT OF SURVEY
WITH TOPOGRAPHY
N7771 RIDGE ROAD
WHITEWATER, WI 53190

— WORK ORDERED BY —
JOHN MECK III TRUST
9602 S COOK
OAK LAWN, IL 60453

FARRIS, HANSEN & ASSOCIATES, INC.
ENGINEERING — ARCHITECTURE — SURVEYING
7 RIDGWAY COURT P.O. BOX 437
ELKHORN, WISCONSIN 53121
PHONE: (262) 723-2098 e-mail: office@farrishansen.com

PROJECT NO. 11054
DATE 5/24/2024
SHEET NO. 1 OF 1