


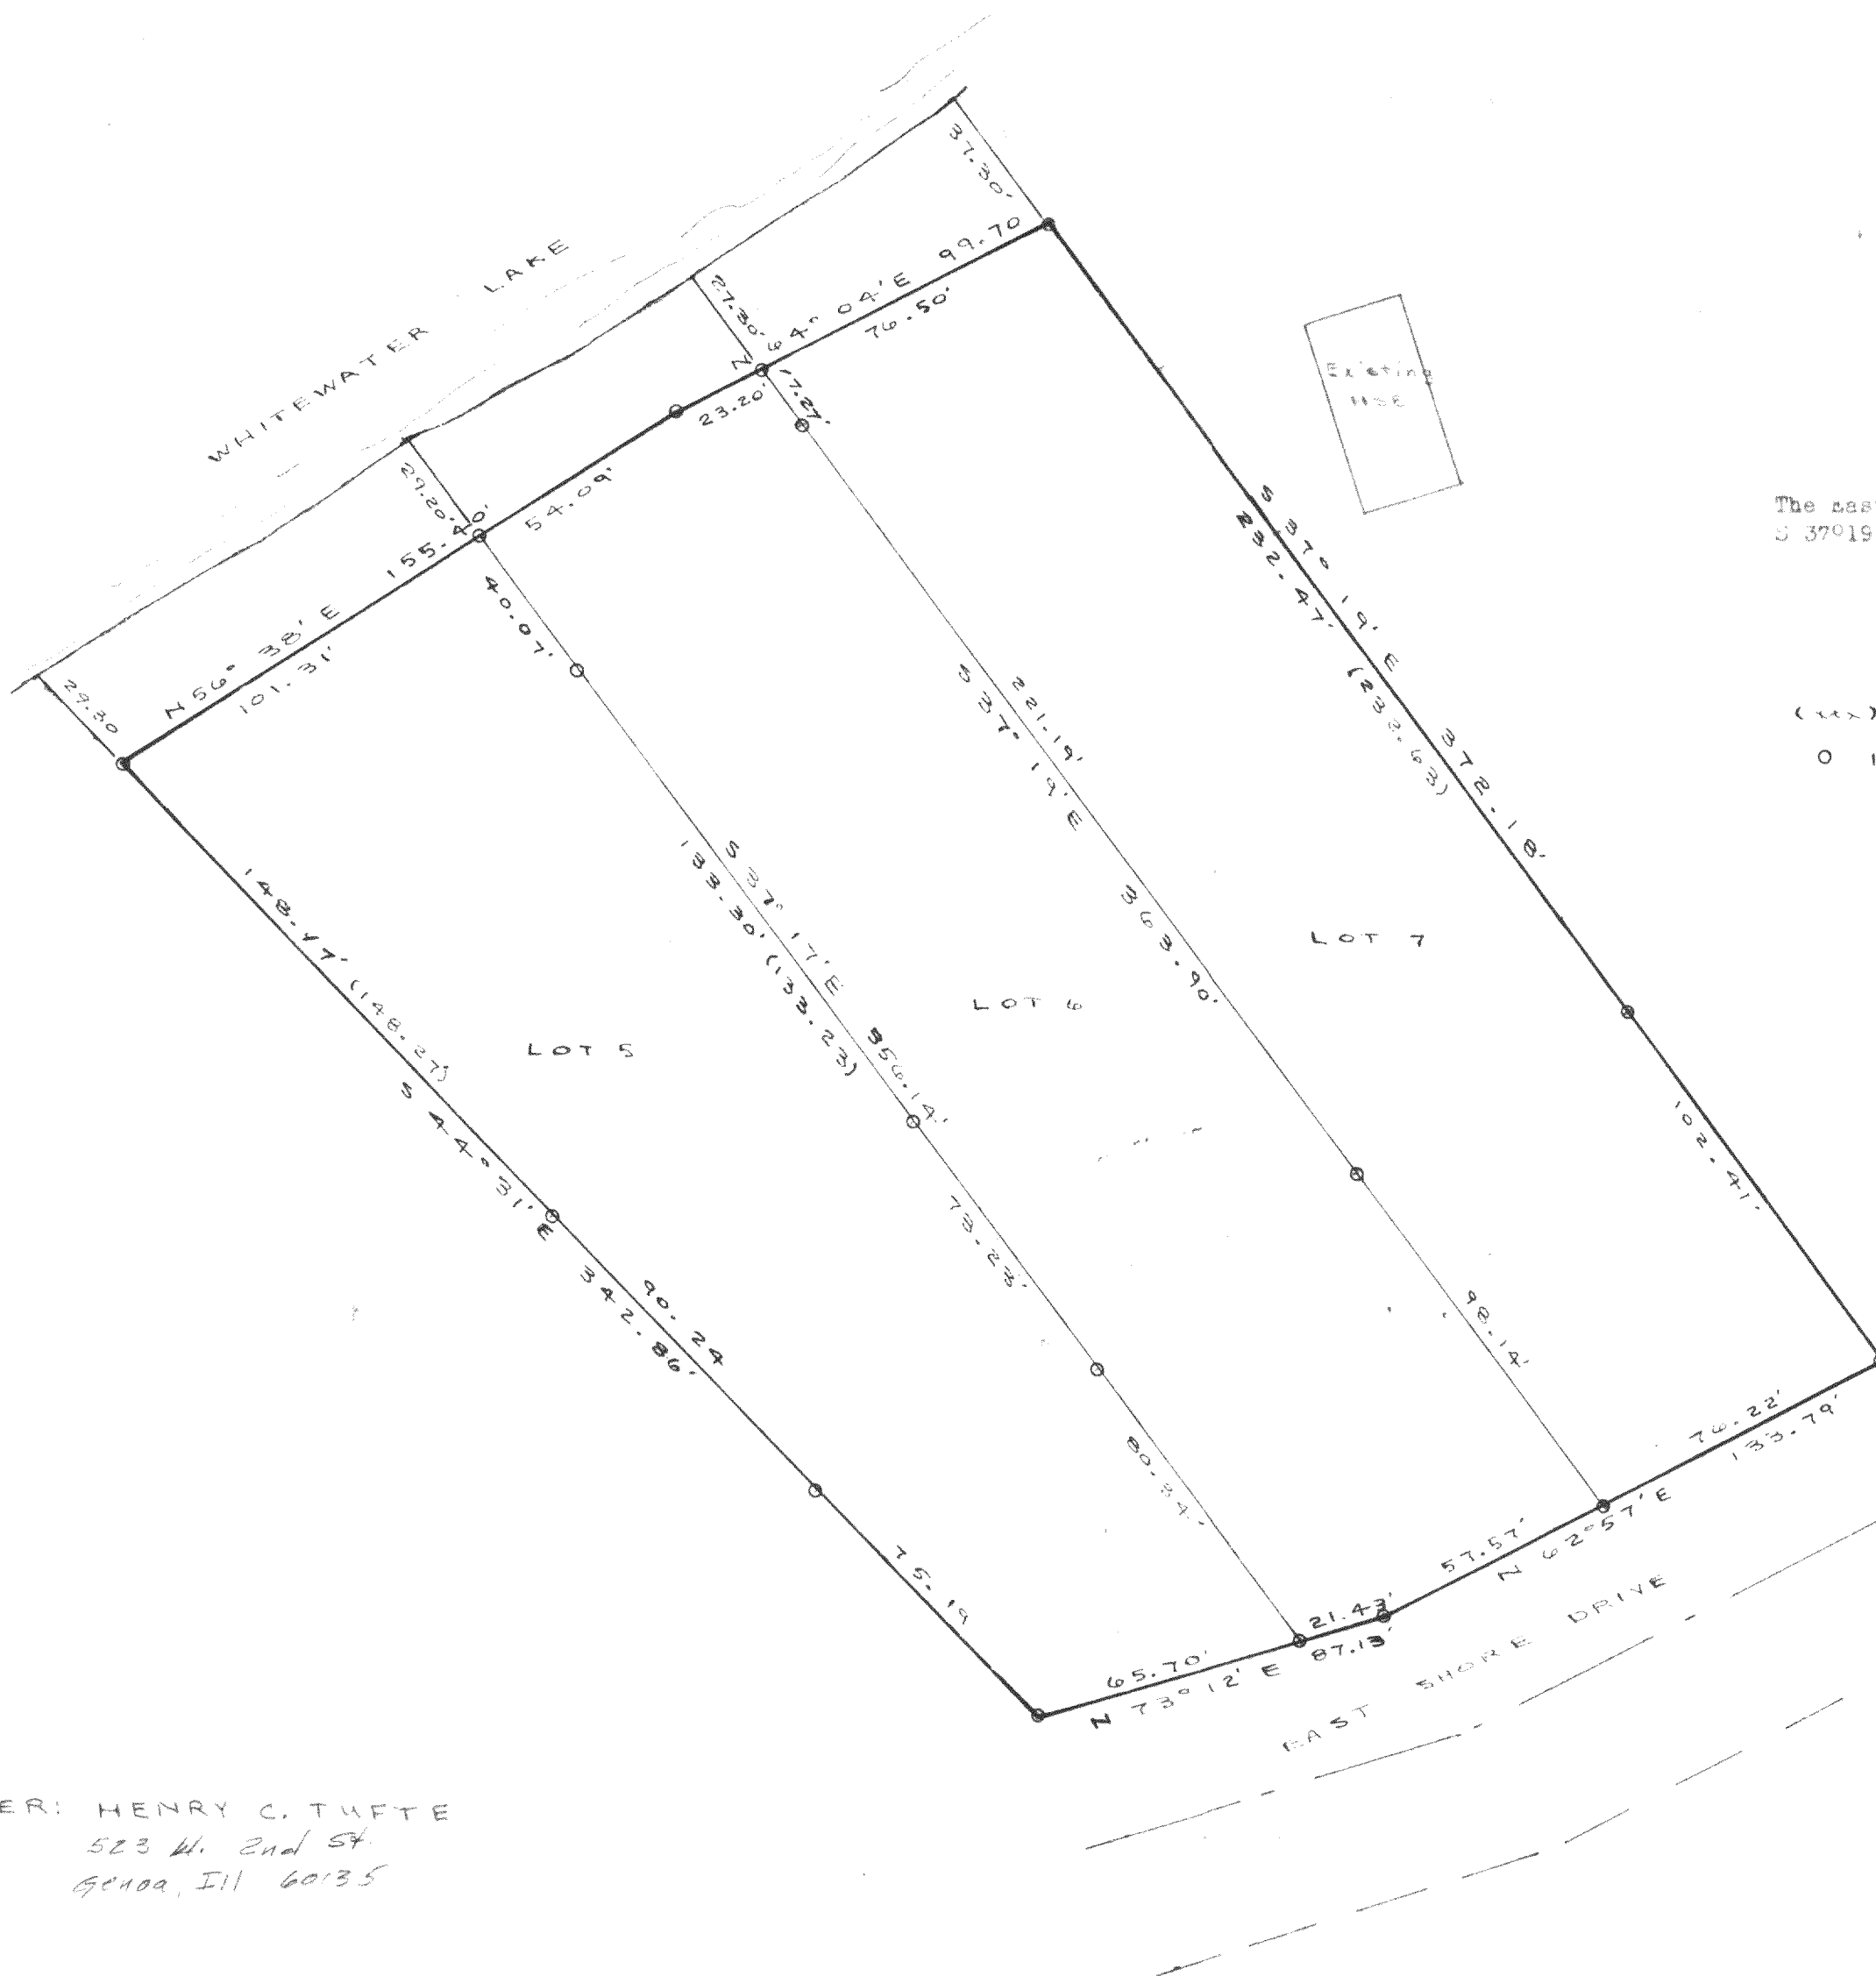


OWNER: HENRY C. TUFTE
523 W. 2nd St.
Genoa, Ill 60135

The property hereon described has been surveyed under my direction and the above map is a true representation thereof and shows the size and location of the property to the best of my knowledge and belief.

Dated this 21 day of Oct, 1976.

Thomas P. A. Jensen, Registered
Land Surveyor, No. S-1084

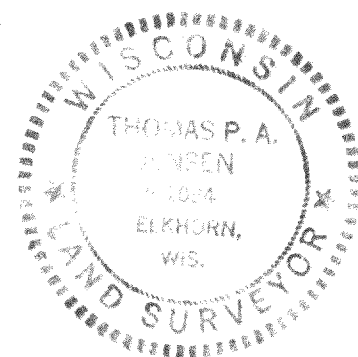

PLAT OF SURVEY OF

Lots 5, 6 and 7 of Block 1 of Minnieska Subdivision, being located in the Northeast 1/4 of Section 36, Town 4 North, Range 15 East, Walworth County, Wisconsin.

SCALE 1" = 40'

DATE Oct 21, 1976

415-171

DM-516,7