
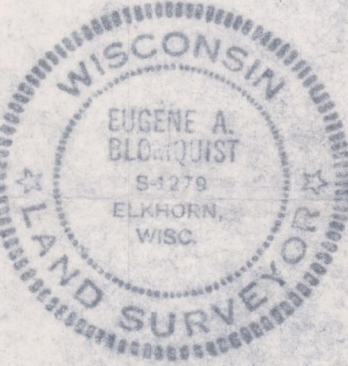
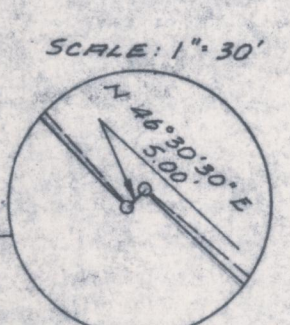
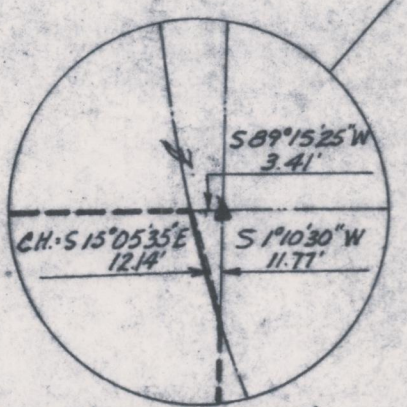


KOLB LAND CONSULTING INC.
144 W. MAIN ST.
WHITEWATER, WIS. 53190

NORTH 1/4 CORNER
SECTION 11, T4N, R15E

EAST 1/4 CORNER
SECTION 11, T4N, R15E

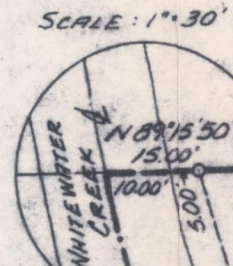

LEGEND

- - IRON PIPE FOUND
- - IRON PIPE SET
- - 5" DIAMETER X 30" CONCRETE MONUMENT
- - 6" SQ TOP X 9" SQ. BOTTOM X 36" CONCRETE MONUMENT
- ▲ - FERRIS MONUMENT - IRON

I, EUGENE A. BLOMQUIST, DO HEREBY CERTIFY THAT I HAVE SURVEYED THE PROPERTY HEREON DESCRIBED ACCORDING TO THE OFFICIAL RECORDS, AND THAT THE PLAT HEREON IS A CORRECT REPRESENTATION OF THE LOT LINES.

EUGENE A. BLOMQUIST
WISCONSIN REGISTERED
LAND SURVEYOR S-1279
DATE Dec. 9, 1916

MEANDER LINE BEARINGS AND DISTANCES

A-B	S 26°16'10" E	102.45'
B-C	S 79°28'20" E	180.50'
C-D	S 42°11'25" W	87.47'
D-E	S 29°44'35" E	116.64'
E-F	S 43°36'40" E	117.99'
F-G	S 87°20'40" E	212.31'
G-H	S 38°15'25" W	102.68'
H-I	S 52°12'40" E	129.73'
I-J	N 67°46'45" E	259.37'
J-K	S 7°19'15" W	174.19'
K-L	N 73°13'55" E	50.32'
L-M	S 75°09'25" E	95.99'
M-N	S 4°03'55" W	10.18'
N-O	S 51°41'35" E	209.34'
O-P	S 85°15'35" E	85.45'
P-Q	S 10°40'05" W	237.79'
Q-R	N 79°35'55" E	102.71'
R-S	S 42°43'00" E	269.80'

NOTE: THE BEARING ON THE NORTH LINE OF SECTION 15-4-15 IS ASSUMED N 89°15'50" E FROM PREVIOUS SURVEY RECORDS.

ORDERED BY: GARY VAN BROCK
DUVAN, INC.

ACCURACY: DISTANCES ± 0.01'
ANGLES ± 05"
ERROR OF CLOSURE LESS THAN
1 PART IN 3000

PLAT OF SURVEY OF

A PARCEL OF LAND LOCATED IN THE NORTHWEST 1/4 AND NORTHEAST 1/4 OF SECTION 15, THE NORTHWEST 1/4 OF SECTION 14, THE SOUTHWEST 1/4 OF SECTION 11, AND THE SOUTHEAST 1/4 OF SECTION 10, T4N, R15E, WALWORTH COUNTY, WISCONSIN.



HAROLD H. KOLB
REGISTERED PROFESSIONAL LAND SURVEYOR
LAKE GENEVA, WISCONSIN

PLAT OF SURVEY OF

A parcel of land located in the Northwest $\frac{1}{4}$ and the Northeast $\frac{1}{4}$ of Section 15, the Northwest $\frac{1}{4}$, the Northeast $\frac{1}{4}$, the Southwest $\frac{1}{4}$ and the Southeast $\frac{1}{4}$ of Section 14, the Southwest $\frac{1}{4}$ of Section 11 and the Southeast $\frac{1}{4}$ of Section 10, T4N, R15E, Walworth County, Wisconsin and described as follows: Commencing at the North $\frac{1}{4}$ corner of said Section 15 and the place of beginning; thence N 89°15'25" E 2599.70 feet along the North line of said Section 15 to the centerline of County Trunk Highway "P"; thence along the arc of a curve to the left the radius being 1743.43 feet and the chord bearing S 15°05'35" E 12.14 feet to the East line of said Section 15; thence S 1°10'30" W 1308.94 feet along said East line to the East-West 1/16 line of the Northwest $\frac{1}{4}$ of said Section 14; thence N 89°56'45" E 698.36 feet along said East-West 1/16 line to the centerline of said County Trunk Highway "P"; thence N 29°09'25" W 1051.52 feet along said centerline; thence along an arc of a curve to the right the radius being 1743.43 feet and the chord bearing N 21°38'30" W 456.05 feet; thence continue along said centerline N 14°07'35" W 930.46 feet; thence N 72°02'10" E 750.70 feet; thence N 0°41'40" W 174.14 feet to the East-West 1/16 line of the Southwest $\frac{1}{4}$ of said Section 11; thence N 89°59'00" E 818.66 feet along said 1/16 line to the North-South 1/16 line of the Southwest $\frac{1}{4}$ of said Section 11; thence S 1°09'15" W 1326.84 feet along said North-South 1/16 line to the South line of said Section 11; thence N 89°48'50" E 633.83 feet along said South line to the 1/64 line of the Northeast $\frac{1}{4}$ of the Northwest $\frac{1}{4}$ of said Section 14; thence S 1°01'25" W 1325.01 feet along said 1/64 line to the East-West 1/16 line of the Northwest $\frac{1}{4}$ of said Section 14; thence N 89°56'45" E 634.96 feet along said East-West 1/16 line to the North-South $\frac{1}{4}$ line of said Section 14; thence S 89°50'00" E 50.70 feet along the East-West 1/16 line of the Northeast $\frac{1}{4}$ of said Section 14; thence S 0°58'20" W 1246.51 feet; thence N 89°55'20" W 299.89 feet; thence S 0°53'20" W 175.09 feet to the centerline of Reliance Road; thence N 89°09'45" E 1332.91 feet along said centerline; thence along the arc of a curve to the left; the radius being 1175.07 feet and the chord bearing N 84°32'15" E 189.54 feet to the North-South 1/16 line of the Southeast $\frac{1}{4}$ of said Section 14; thence S 0°52'20" W 2591.29 feet along said 1/16 line to the South line of said Section 14; thence N 89°58'40" W 1276.18 feet along said South line; thence continue along said South line N 89°46'05" W 2553.64 feet to the West line of said Section 14; thence N 1°10'30" E 2641.41 feet along said West line to the East-West $\frac{1}{4}$ line of said Section 15; thence S 89°16'40" W 1308.45 feet along said East-West $\frac{1}{4}$ line to the North-South 1/16 line of the Northeast $\frac{1}{4}$ of said Section 15; thence N 1°19'30" E 611.08 feet along said North-South 1/16 line; thence N 33°40'45" W 844.93 feet to the eastbank of Whitewater Creek and the East-West 1/16 line of the Northeast $\frac{1}{4}$ of said Section 15; thence S 89°16'05" W 10.00 feet along said East-West 1/16 line to the centerline of said Whitewater Creek; thence N 89°16'05" E 15.00 feet along said East-West 1/16 line to the place of beginning of a meander line along said Whitewater Creek; thence N 42°43'00" W 269.80 feet along said meander line; thence S 79°35'55" W 102.71 feet; thence N 16°40'05" E 257.79 feet; thence N 85°15'55" W 85.45 feet; thence N 51°41'35" W 209.34 feet; thence N 4°03'55" E 116.16 feet; thence N 75°09'25" W 95.99 feet; thence S 73°13'55" W 50.32 feet; thence N 7°19'15" E 174.19 feet; thence S 67°46'45" W 259.37 feet; thence N 52°12'40" W 129.73 feet; thence N 38°15'25" E 102.68 feet; thence N 87°20'40" W 212.31 feet; thence N 43°36'40" W 117.99 feet; thence N 29°44'35" W 111.64 feet; thence N 42°11'25" E 87.47 feet; thence N 79°28'20" W 160.50 feet; thence N 26°16'10" W 102.45 feet to the North line of said Section 15 and point of termination of said meander line being N 89°15'50" E 15.00 feet from the centerline of Whitewater Creek; thence N 89°15'59" E 551.46 feet along the North line of said Section 15 to the place of beginning. Including all land lying between the meander line and the centerline of Whitewater Creek, containing 514.47 acres.

LEGEND

- ⬢ — IRON PIPE FOUND
 ○ — IRON PIPE PLACED
 ● — CONCRETE MONUMENT
 x — SPIKE

LEUGENE BLONQUIST DO HEREBY CERTIFY THAT I HAVE
SURVEYED THE PROPERTY HEREON DESCRIBED ACCORDING
TO THE OFFICIAL RECORDS, AND THAT THE PLAT HEREON
IS A CORRECT REPRESENTATION OF THE LOT LINES.

LEUGENE A. BLONQUIST
 WISCONSIN REGISTERED LAND SURVEYOR, S-1279
 DATE Dec. 9, 1976

W-10-11
14-4, 5, 6, 7 + 7A

415-196

445-5