


NORTHEAST CORNER OF THE NORTH-
WEST 1/4 OF THE SOUTHWEST 1/4
OF SECTION 35-4-15

EAST-WEST 1/4 SECTION
LINE OF SECTION 35-4-15

N

SCALE ~ 1"=100'
○ ~ IRON PIPE
● ~ CONC. MON.

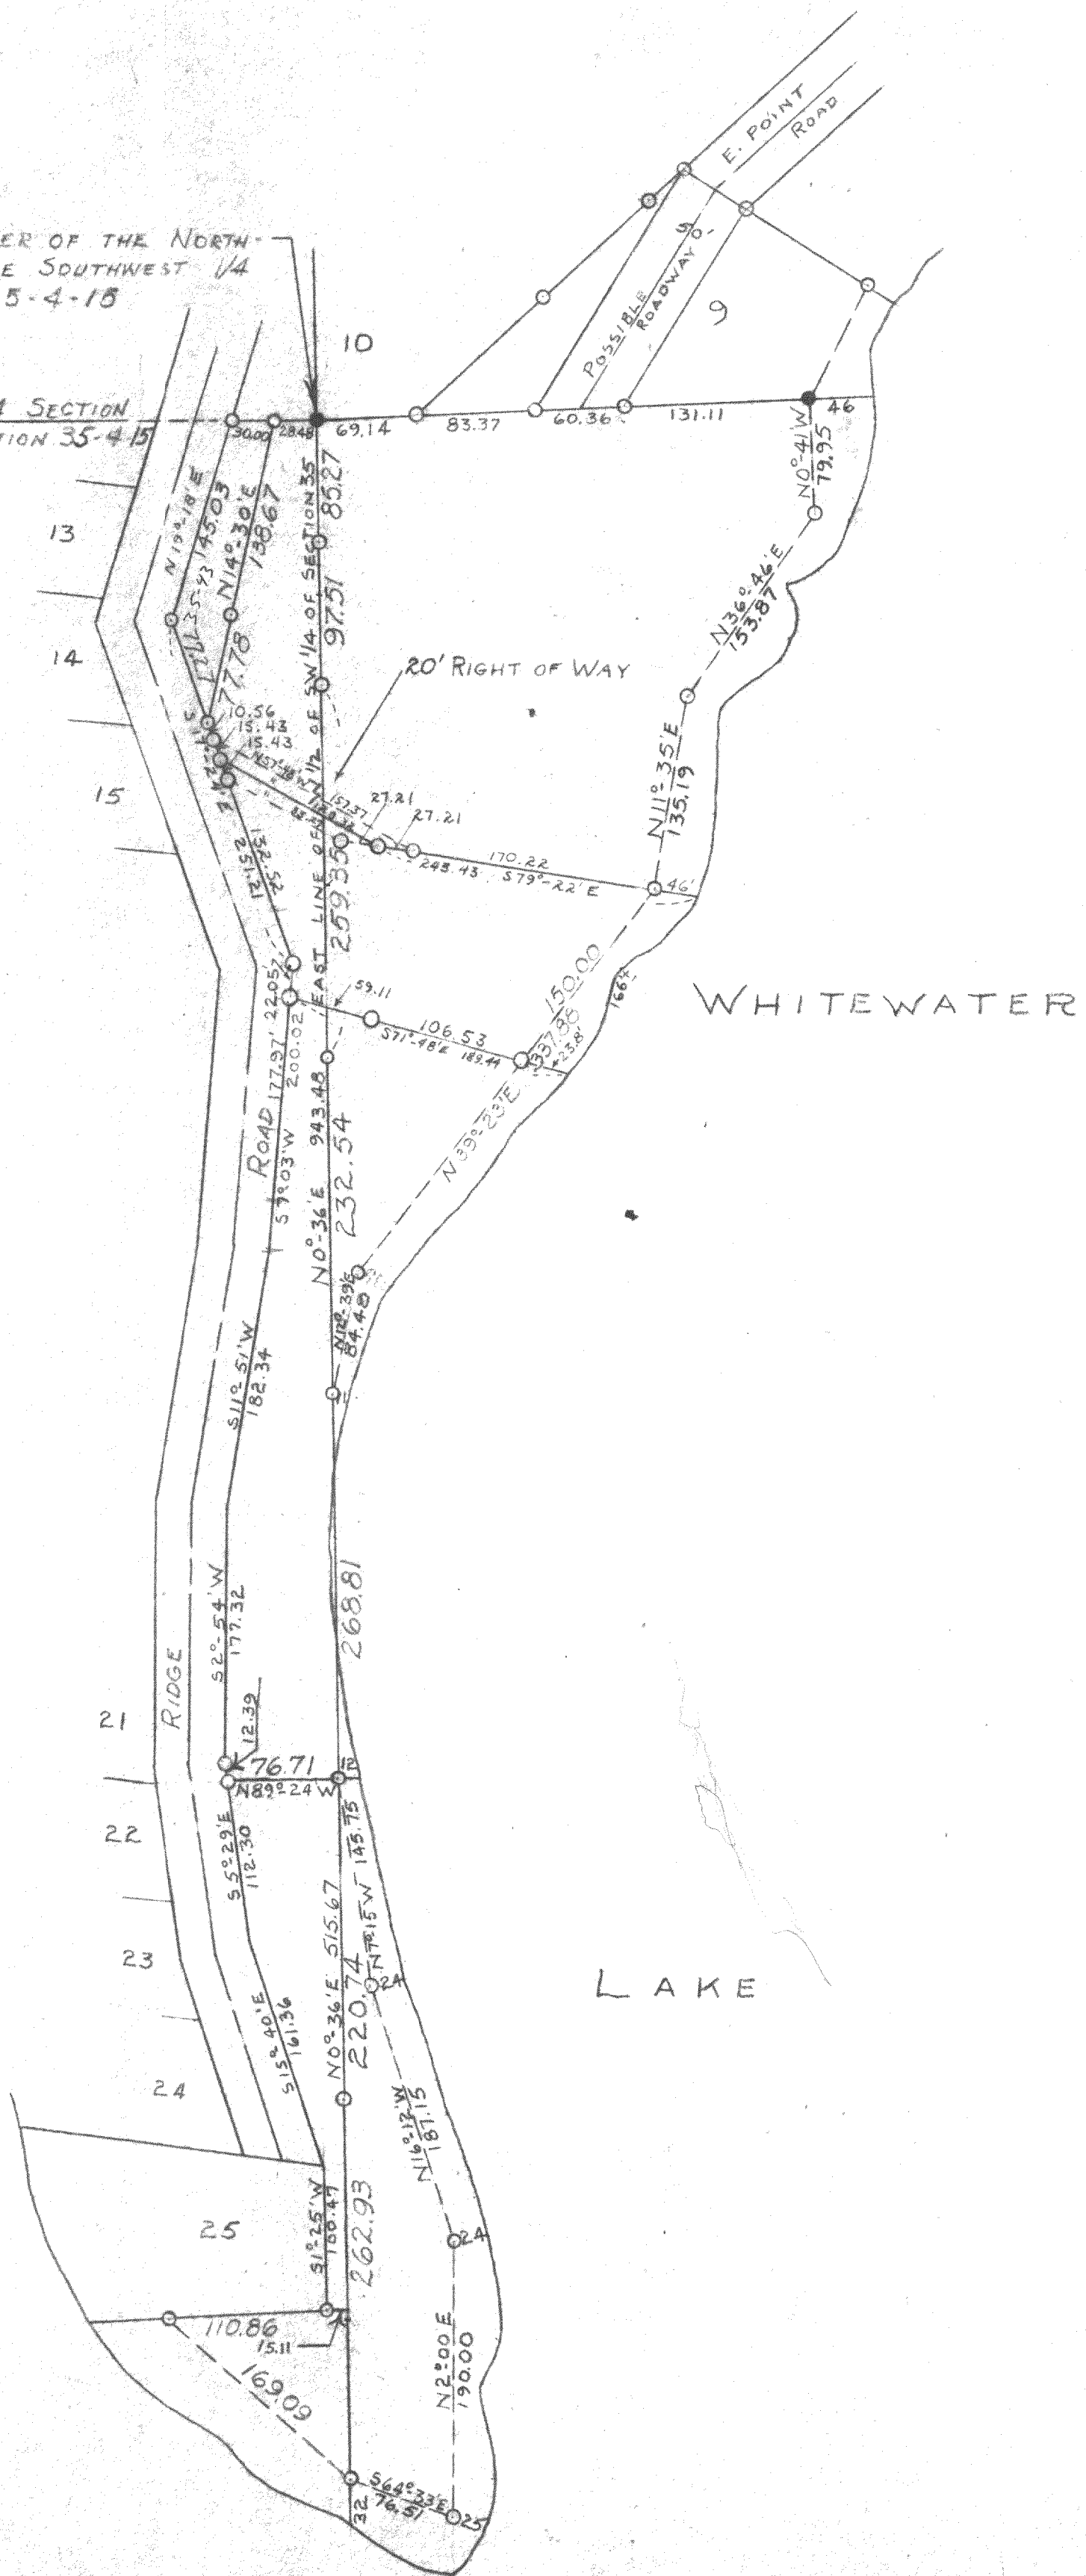

PLAT OF SURVEY OF A PARCEL OF LAND LOCATED IN THE SOUTHWEST 1/4 OF SECTION 35,
T4N R15E OF WALWORTH COUNTY, WISCONSIN
1958
REV. MAY 19, 1961
REV. JUNE 13, 1961

George T. Dunham
GEORGE T. DUNHAM SURVEYOR
DELAVER, WISCONSIN

W-35-38 + 35-39 + 35-41
W-35-43

cut survey-97