



KOLB LAND CONSULTING, INC.

LAKE GENEVA, WISCONSIN 53147

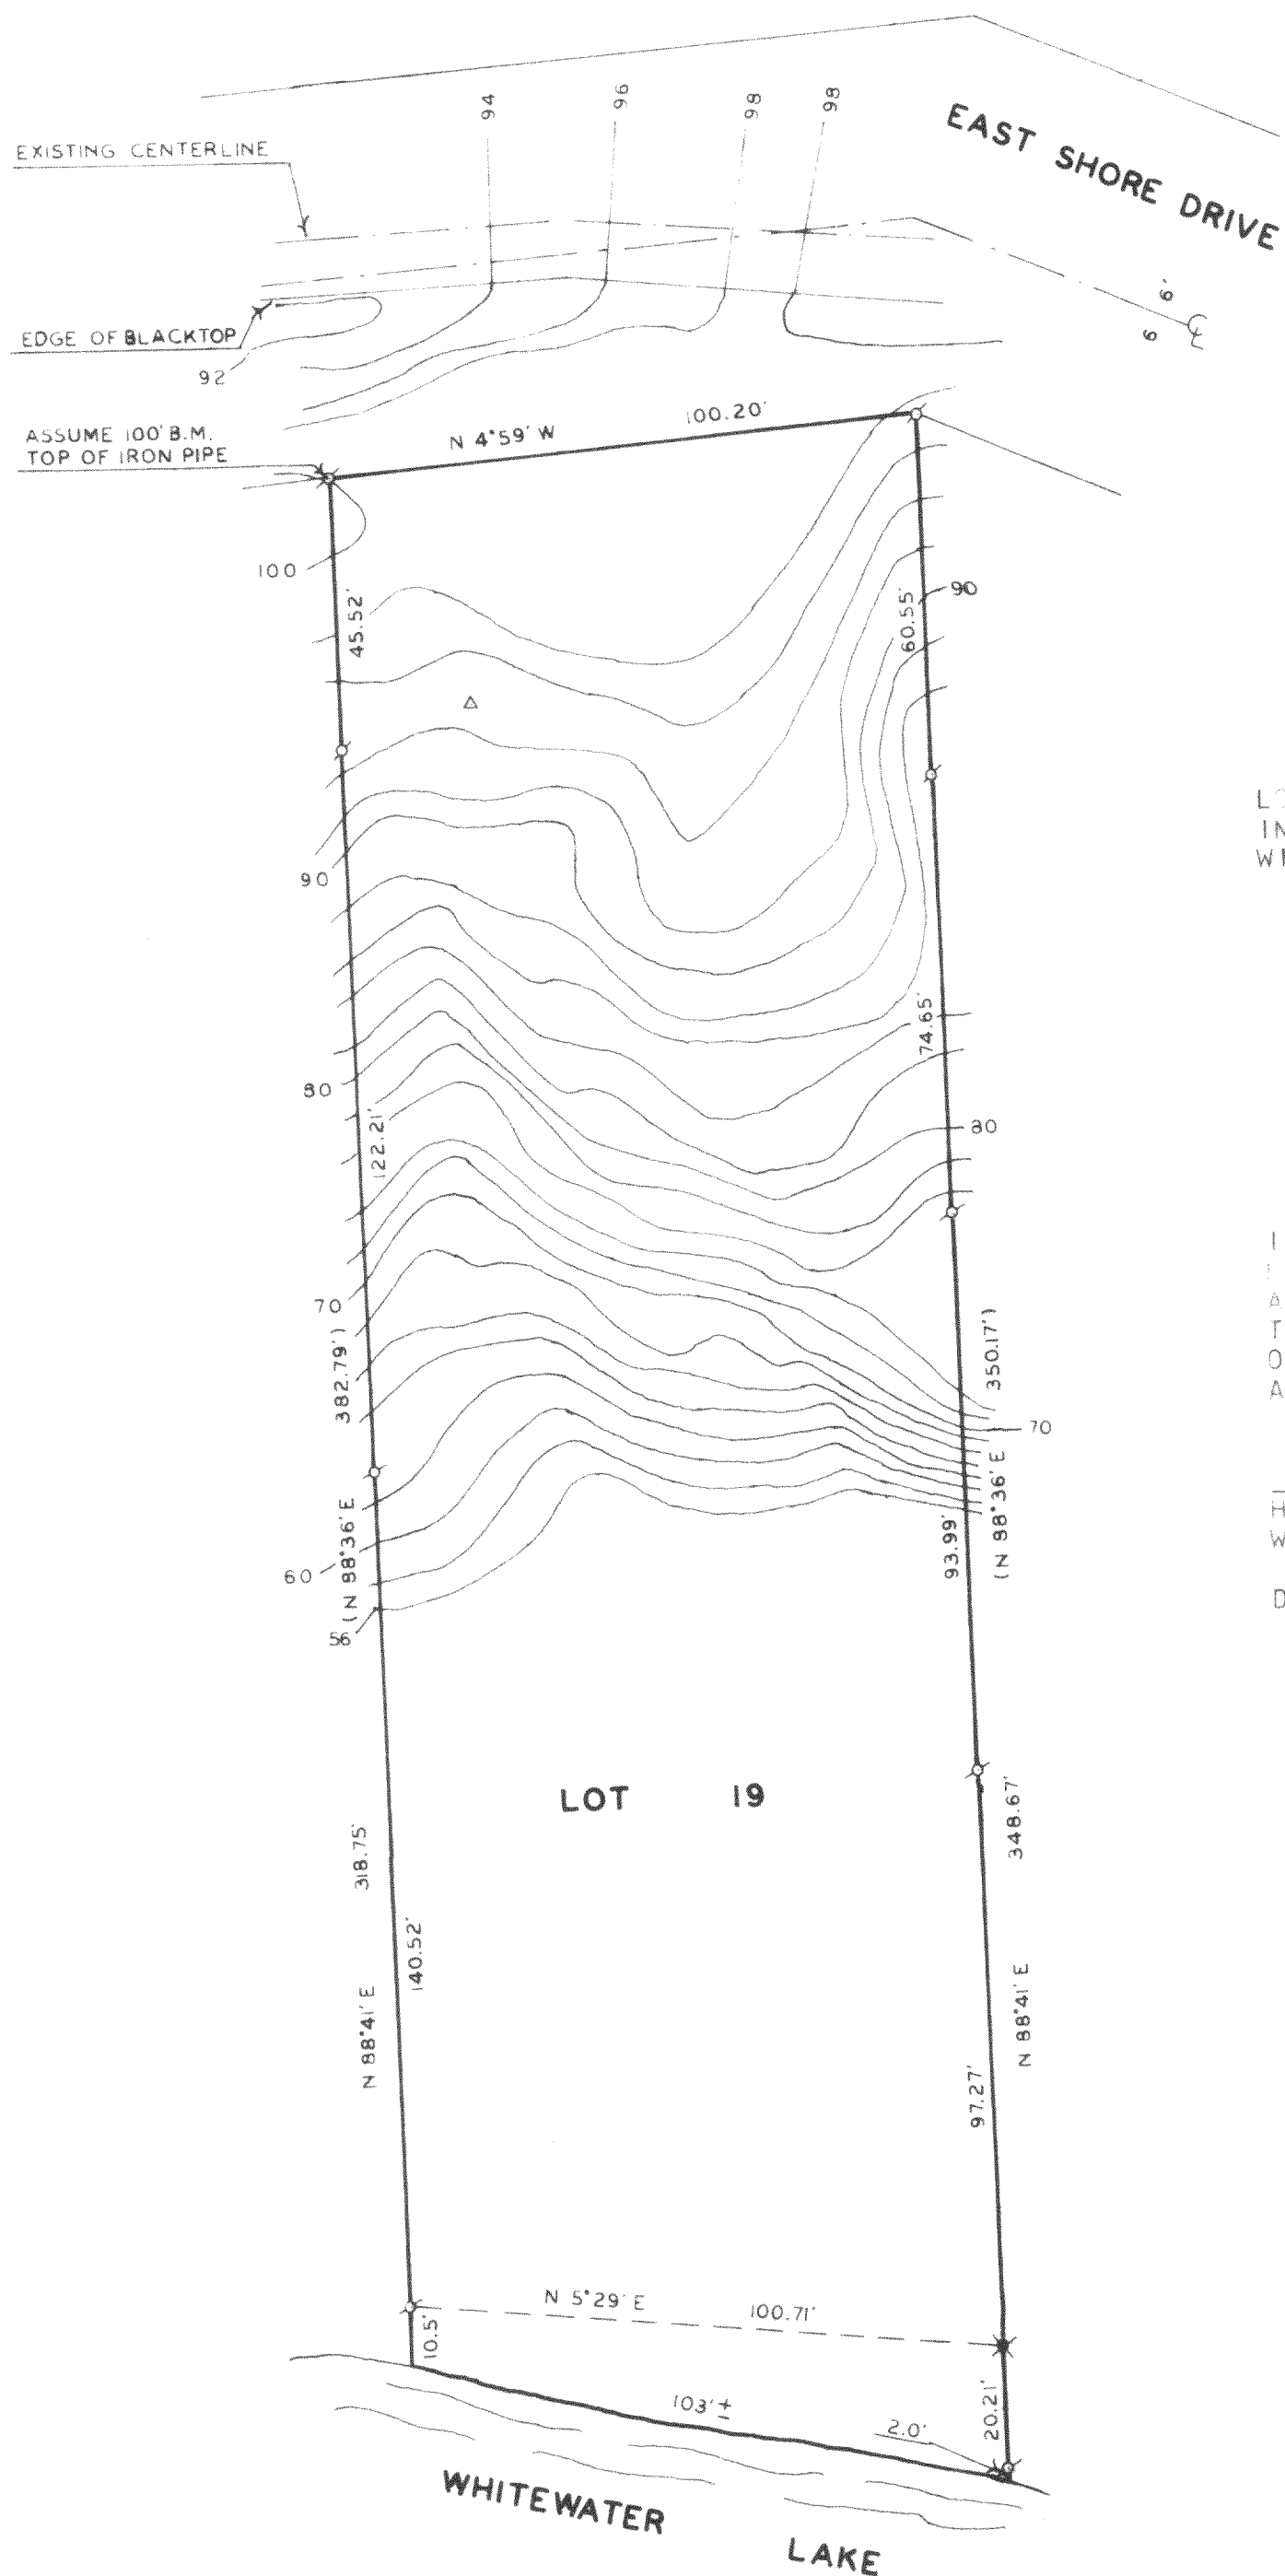

PLAT OF SURVEY OF

LOT 19, THORNE HEIGHTS, A SUBDIVISION LOCATED IN SECTION 35, T 4 N, R 15 E, WALWORTH COUNTY, WISCONSIN.

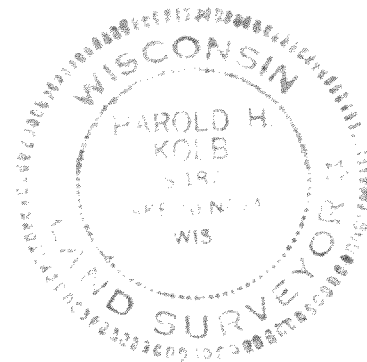


I, HAROLD H. KOLB, DO HEREBY CERTIFY THAT I HAVE SURVEYED THE PROPERTY HEREON DESCRIBED ACCORDING TO THE OFFICIAL RECORDS, AND THAT THE PLAT HEREON IS A CORRECT REPRESENTATION OF THE LOT LINES TO THE BEST OF MY KNOWLEDGE AND BELIEF.

Harold H. Kolb

HAROLD H. KOLB
WISCONSIN REGISTERED LAND SURVEYOR, S-187

DATE: NOVEMBER 1, 1984

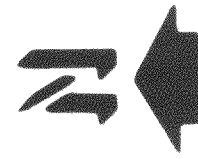

SCALE - 1"=30'

LEGEND
x IRON PIPE FOUND
x SPIKE FOUND
Δ SOIL BORING
() RECORDED AS