


DUNHAM & RASMUSSEN

SURVEYING & ENGINEERING
DELAVER, WISCONSIN

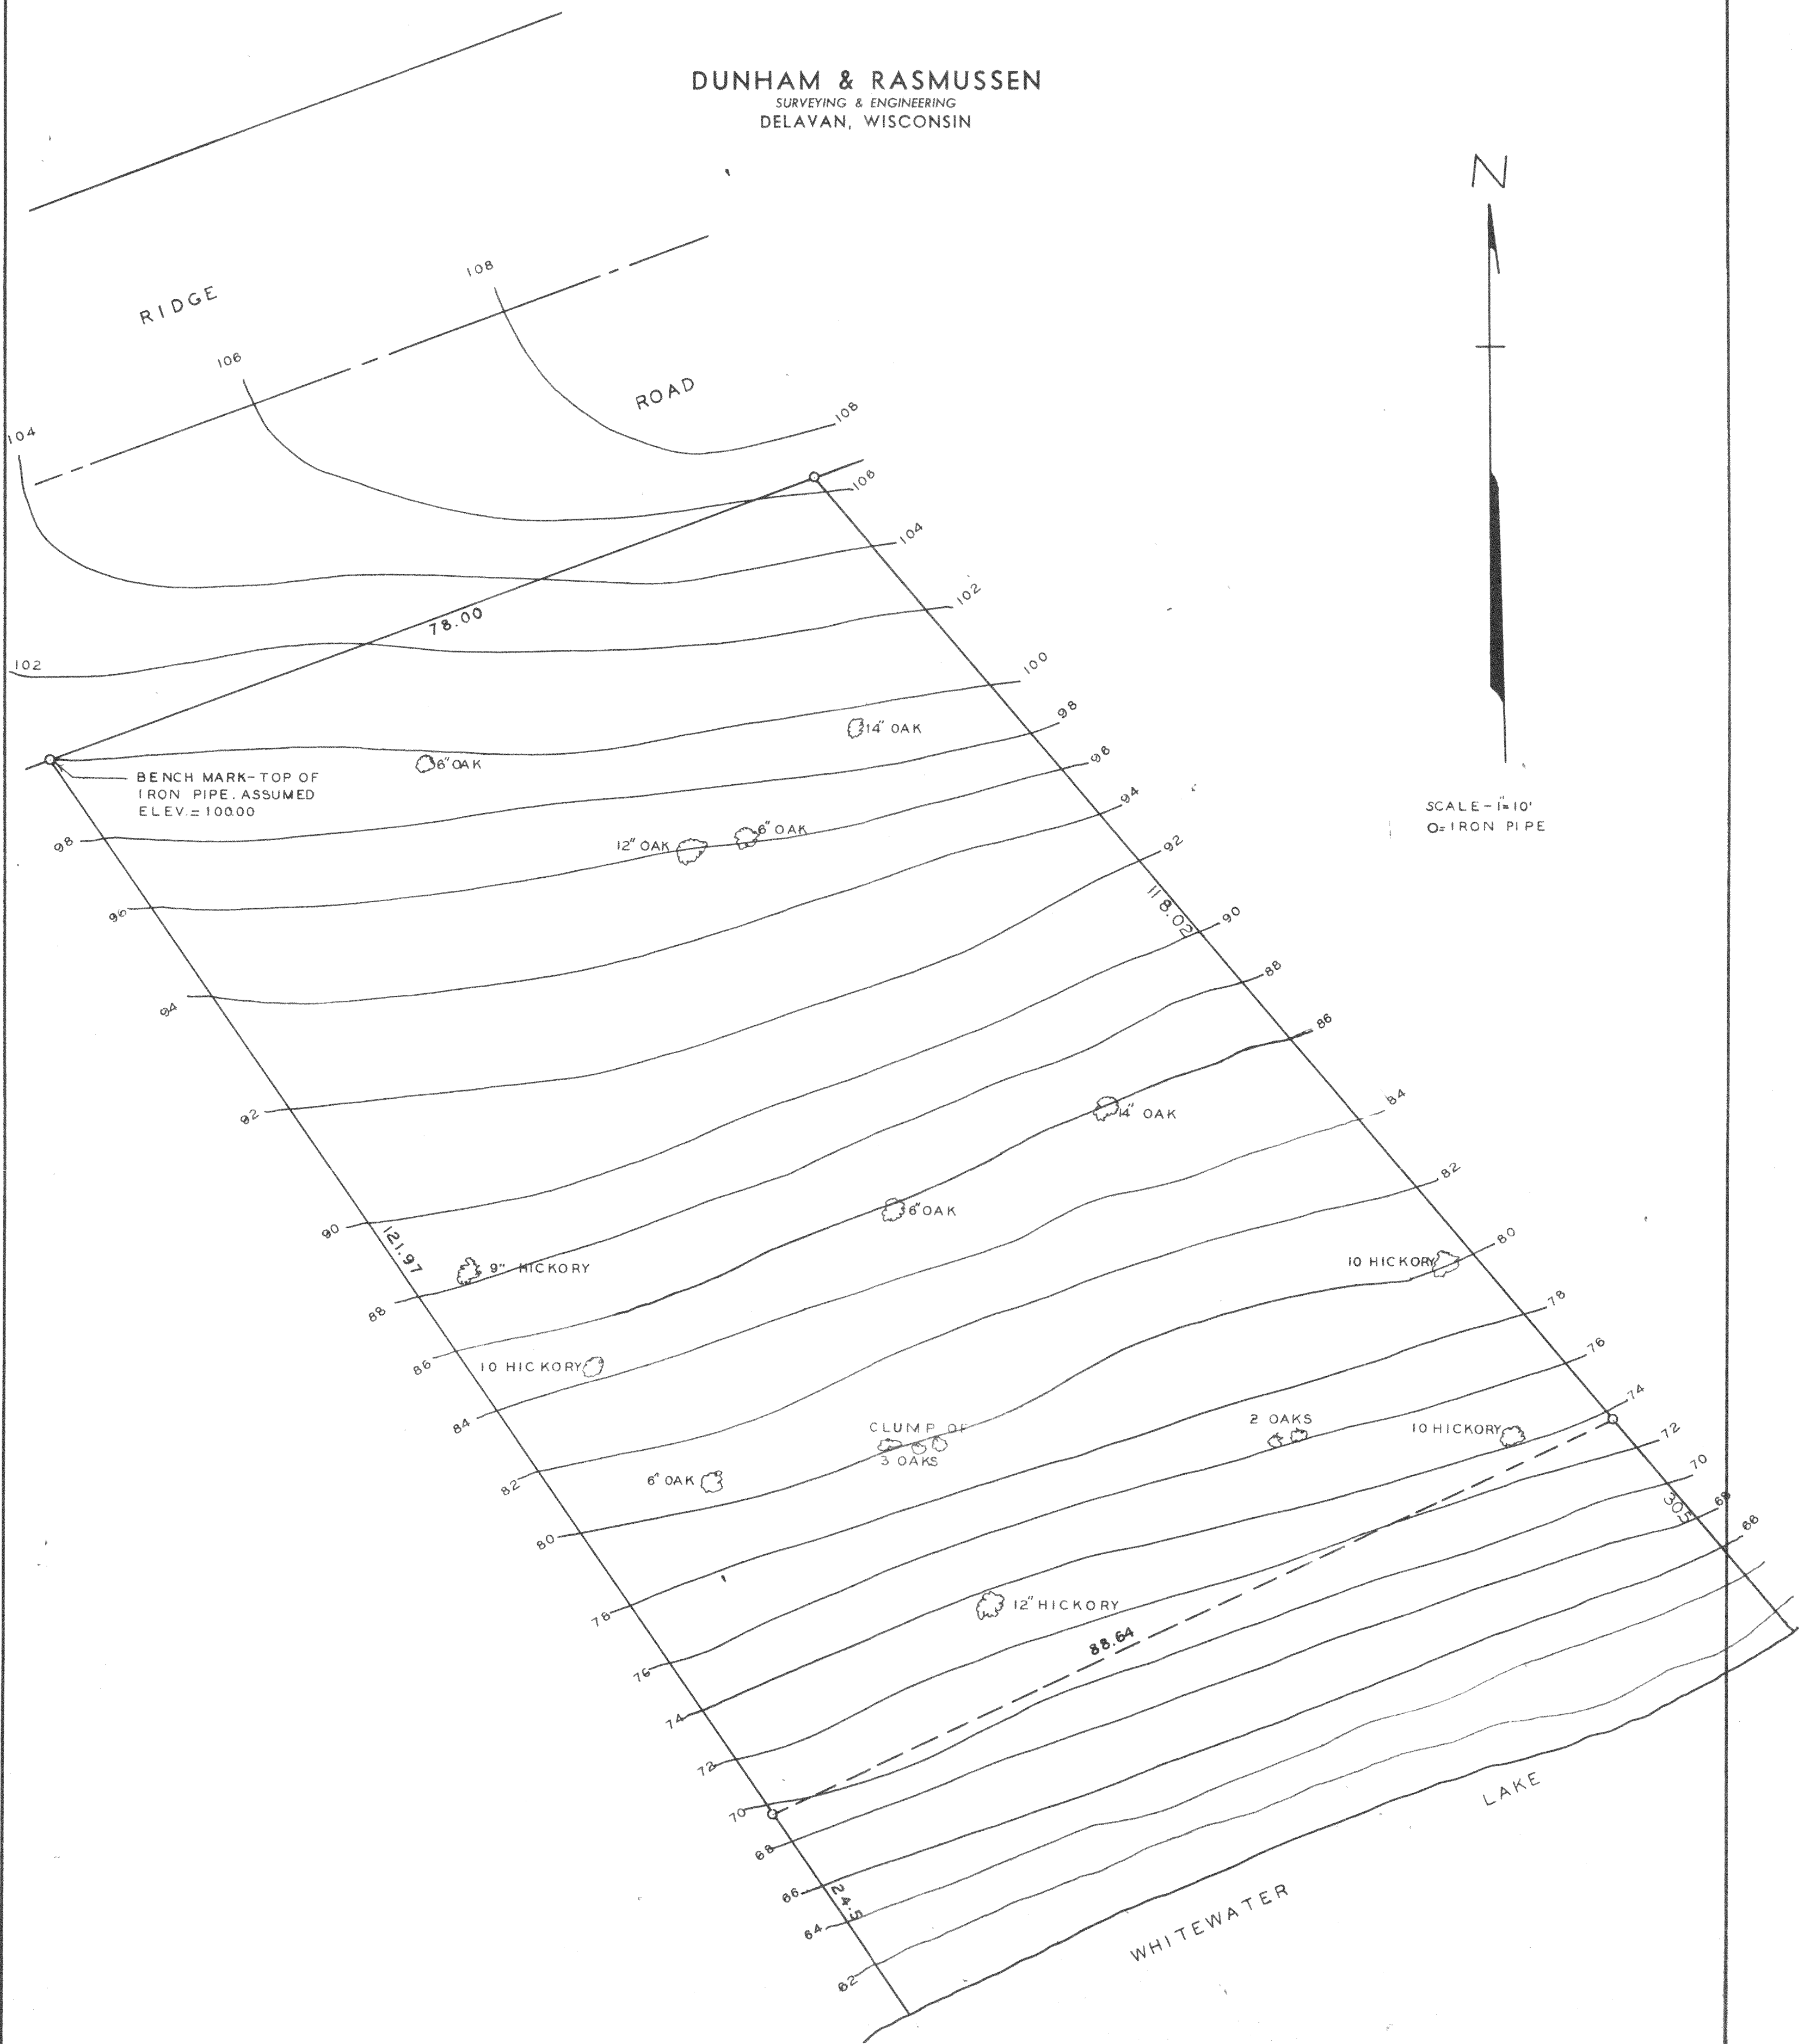

N



SCALE - 1"=10'
O=IRON PIPE

Topographic Map of Lot 31, Block 1 of Moraine Heights Located in
Section 35, T 4 N R 15 E of Walworth County, Wisconsin.
June 1960

George T. Dunham
George T. Dunham, Surveyor

MH-31