


PLAY OF SURVEY

- of -

A PARCEL OF LAND LOCATED IN THE SOUTHWEST 1/4 OF SECTION 31, TOWN 4 NORTH, RANGE 15 EAST, WALWORTH COUNTY, WISCONSIN
MORE PARTICULARLY DESCRIBED AS FOLLOWS:

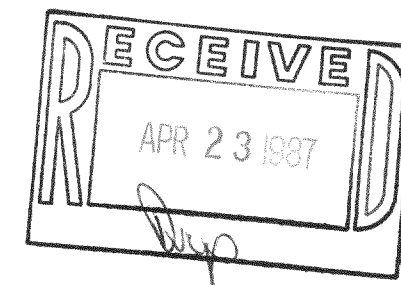

SCALE: 1" = 100'


LEGEND

- ~ RAILROAD COUNTY MONUMENT
- SET IRON PIPE
- FENCE

SURVEYED FOR: MARVIN S. SHERMAN
RFD 3, Box 91
WHITEWATER, WI. 53190

Jensen Surveying & Mapping S.C.
45 S. Wisconsin St. P.O. Box 322
Elkhorn, Wisconsin, 53121
(414) 723-3434

MAPPING DATE: 2-6-87

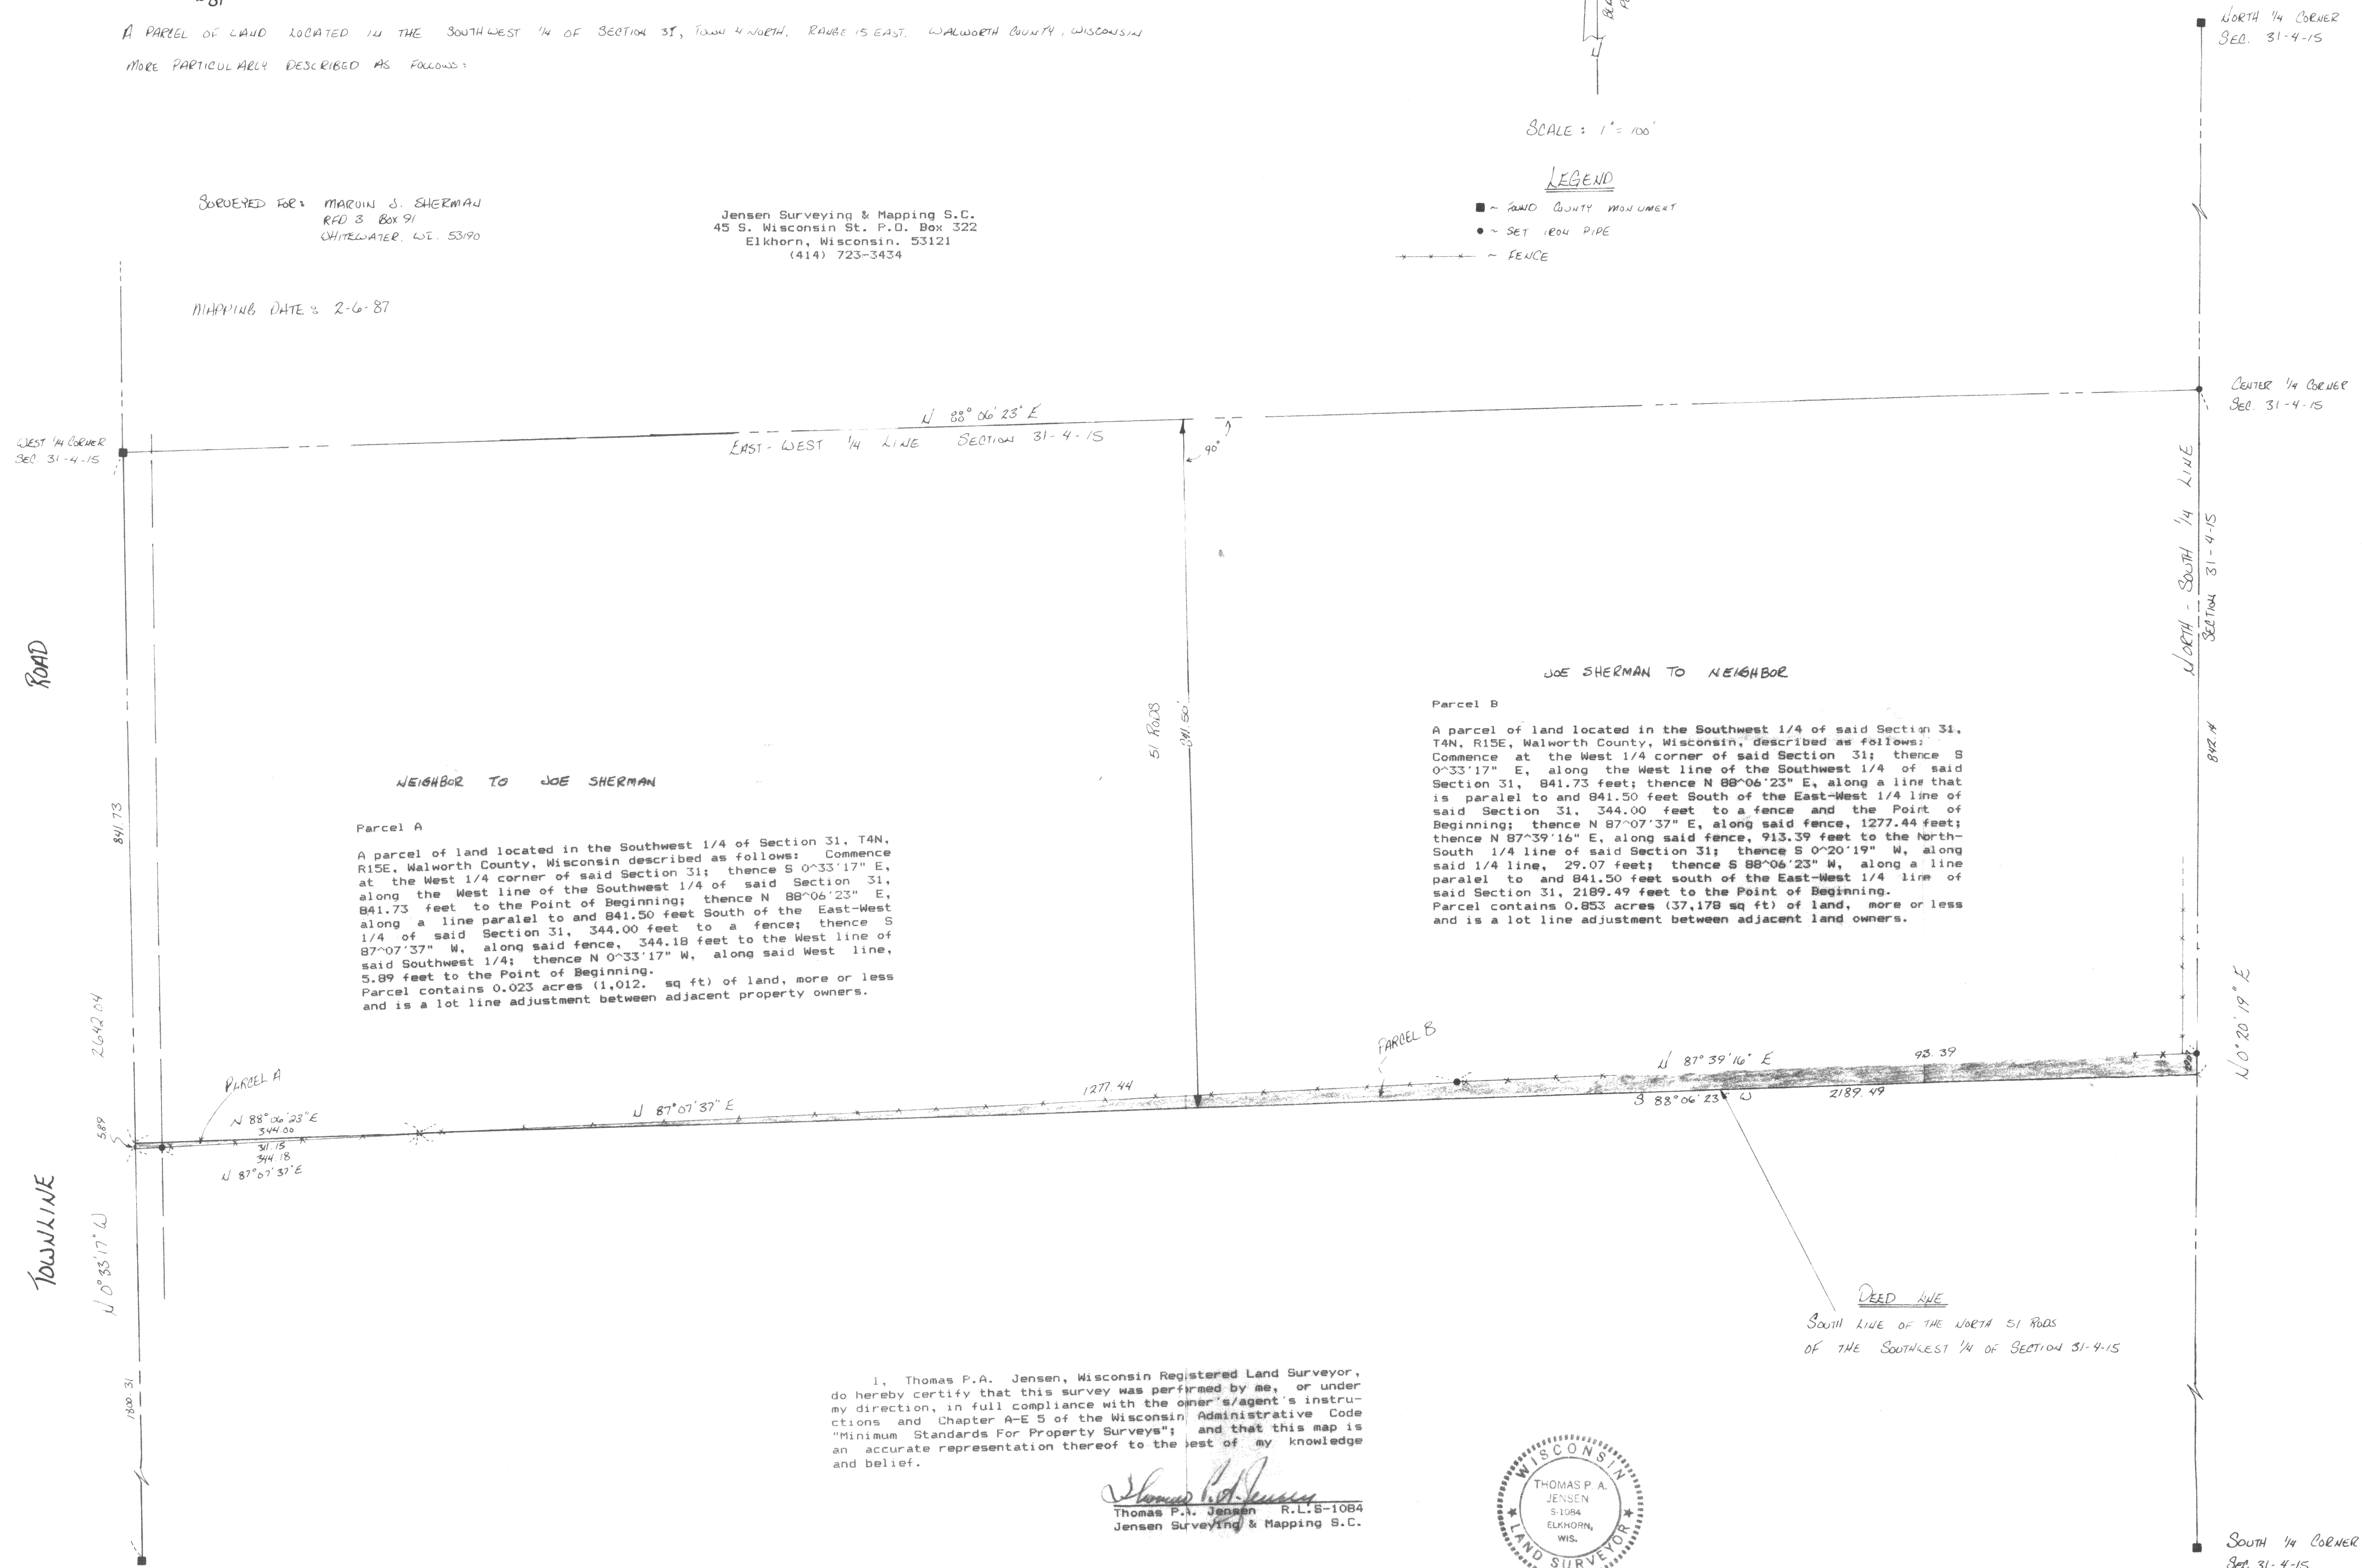

PLAY OF SURVEY


- of -

A PARCEL OF LAND LOCATED IN THE SOUTHWEST 1/4 OF SECTION 31, TOWN 4 NORTH, RANGE 15 EAST, WALWORTH COUNTY, WISCONSIN
MORE PARTICULARLY DESCRIBED AS FOLLOWS:

SURVEYED FOR: MARVIN J. SHERMAN
RFD 3 Box 91
WHITEWATER, WIS. 53190

Jensen Surveying & Mapping S.C.
45 S. Wisconsin St. P.O. Box 322
Elkhorn, Wisconsin. 53121
(414) 723-3434

MAPPING DATE: 2-6-87

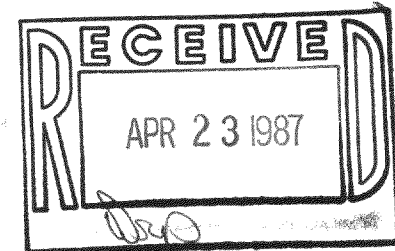


DO NOT Photocopy

SCALE: 1" = 100'

LEGEND

- ~ LAND COUNTY MONUMENT
- SET IRON PIPE
- ~ FENCE

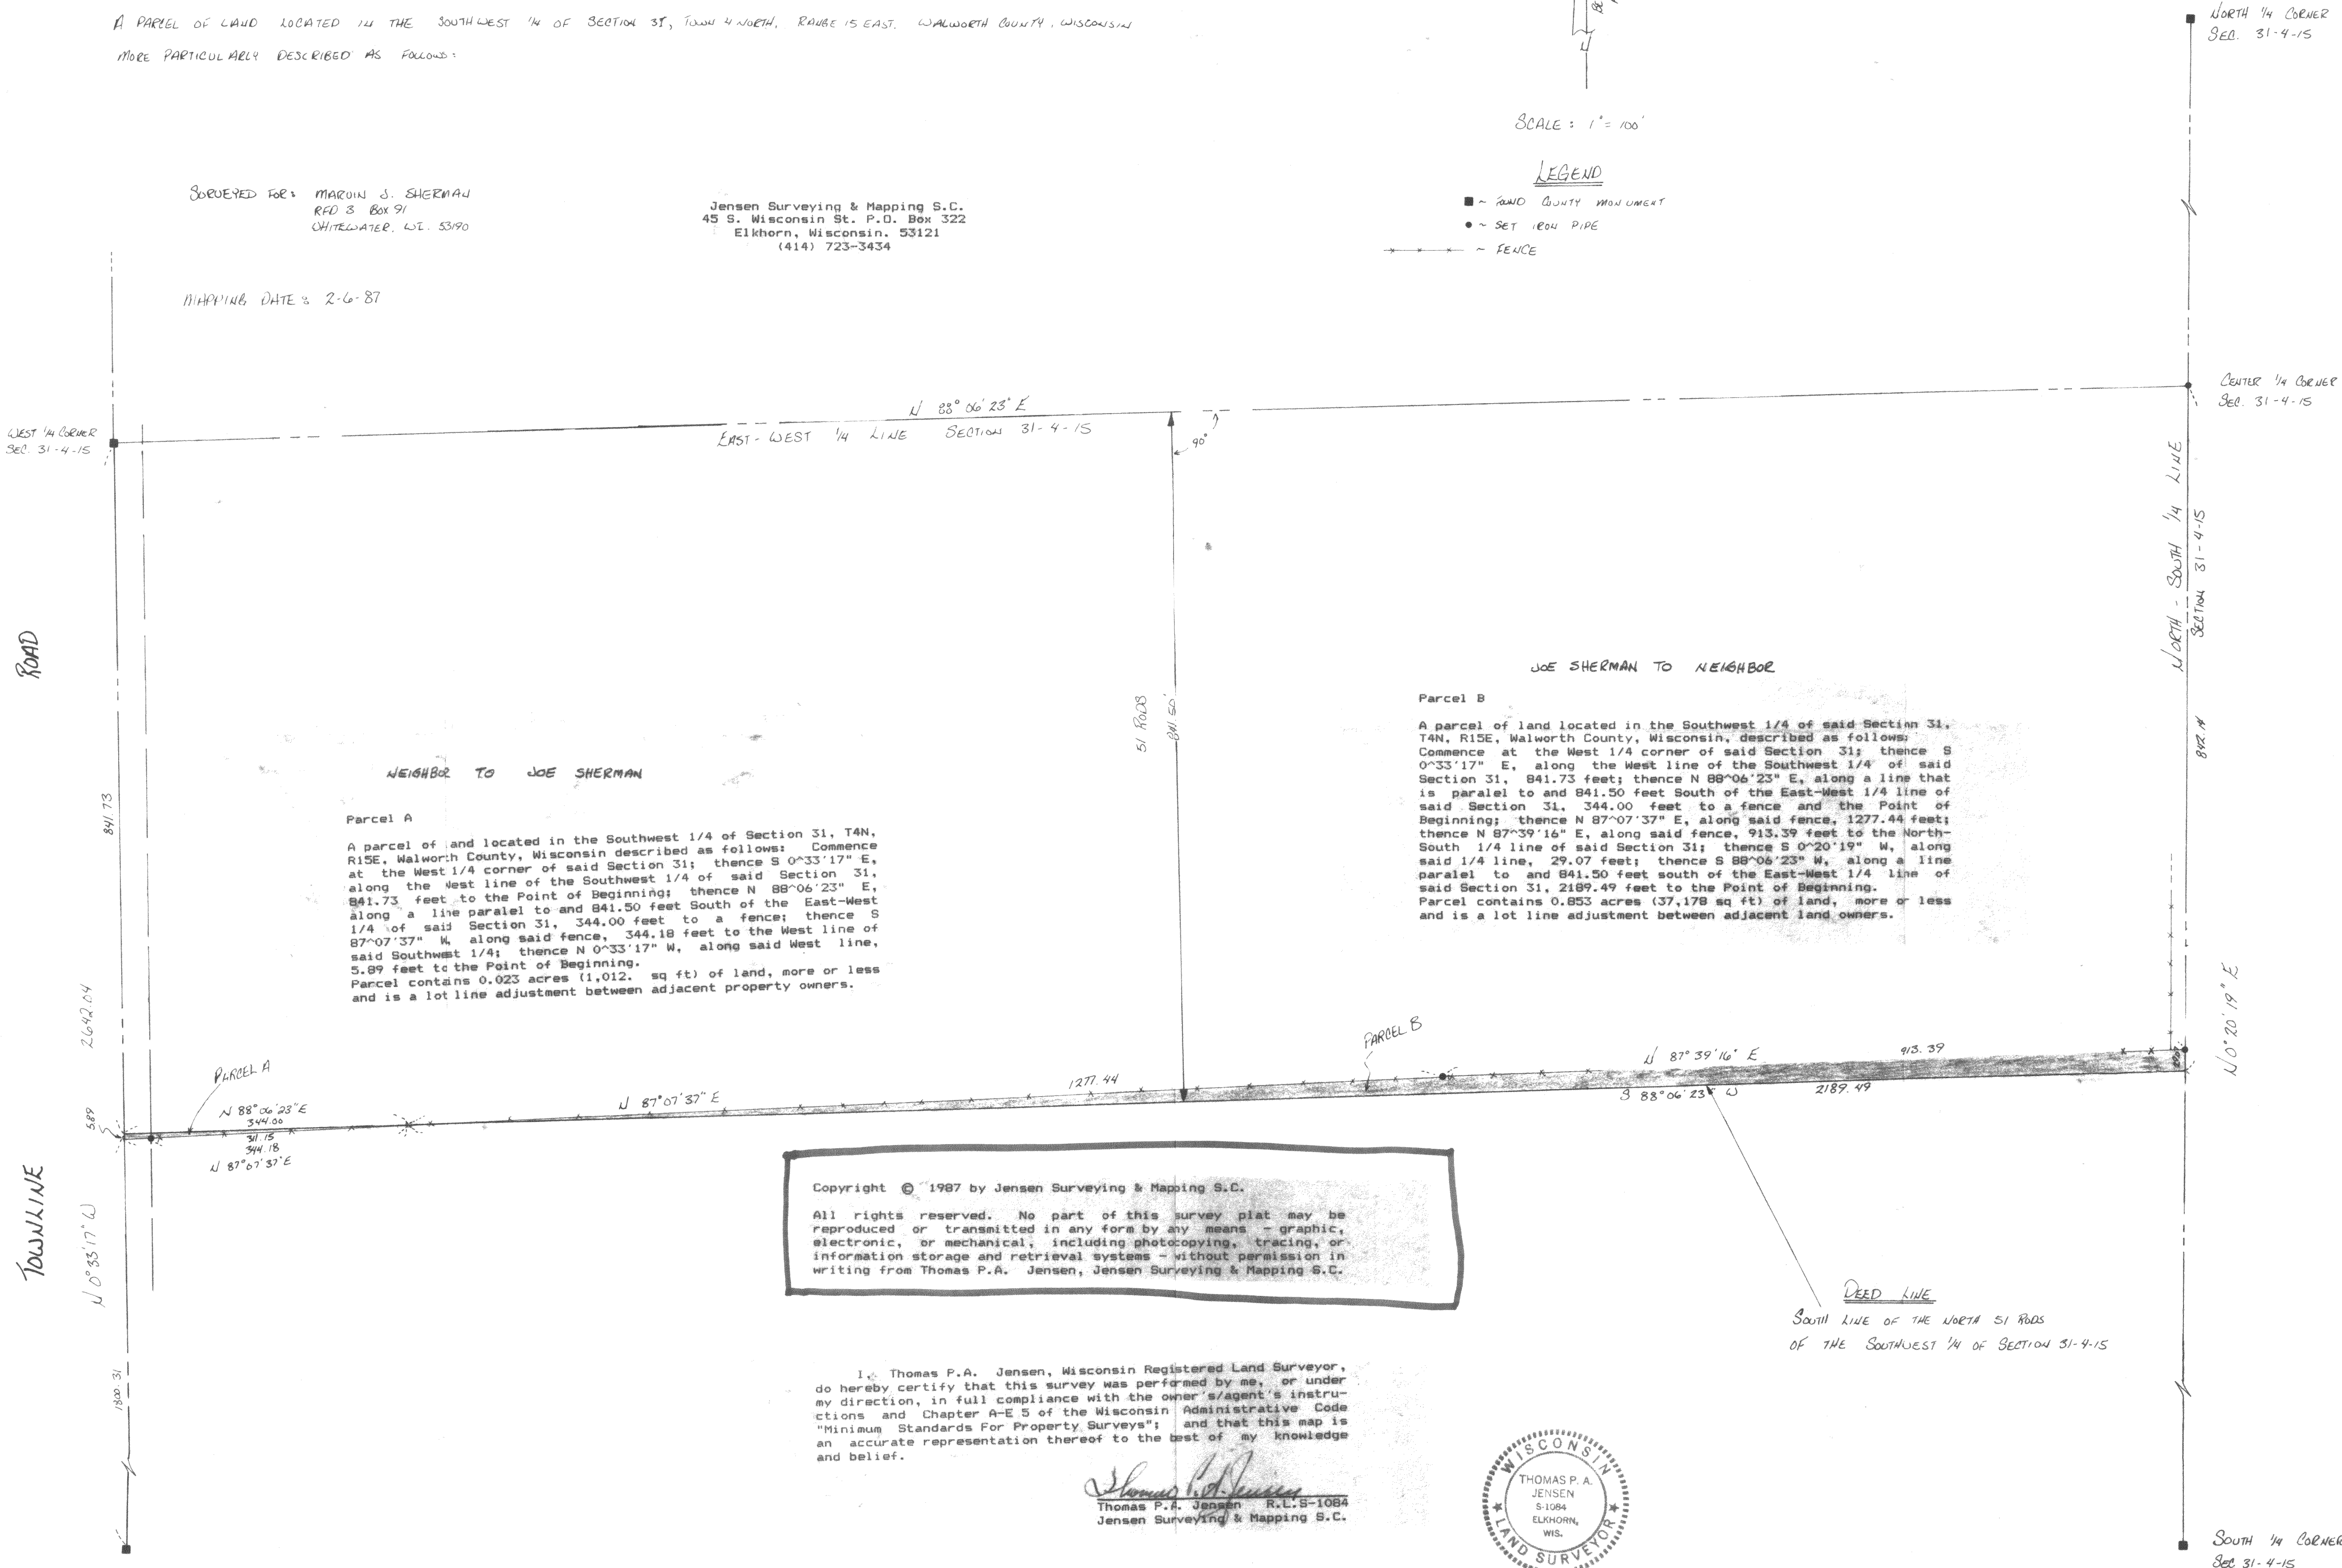

Copyright © 1987 by Jensen Surveying & Mapping S.C.
All rights reserved. No part of this survey plat may be reproduced or transmitted in any form by any means - graphic, electronic, or mechanical, including photocopying, tracing, or information storage and retrieval systems - without permission in writing from Thomas P.A. Jensen, Jensen Surveying & Mapping S.C.

I, Thomas P.A. Jensen, Wisconsin Registered Land Surveyor, do hereby certify that this survey was performed by me, or under my direction, in full compliance with the owner's/agent's instructions and Chapter A-E 5 of the Wisconsin Administrative Code "Minimum Standards For Property Surveys"; and that this map is an accurate representation thereof to the best of my knowledge and belief.

Thomas P.A. Jensen
Thomas P.A. Jensen R.L.S-1084
Jensen Surveying & Mapping S.C.

