
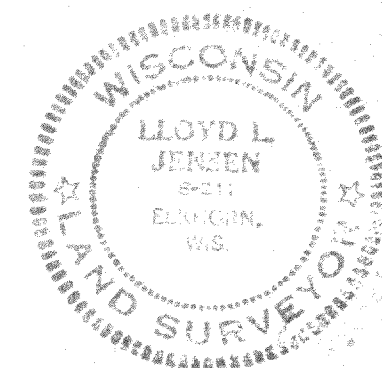


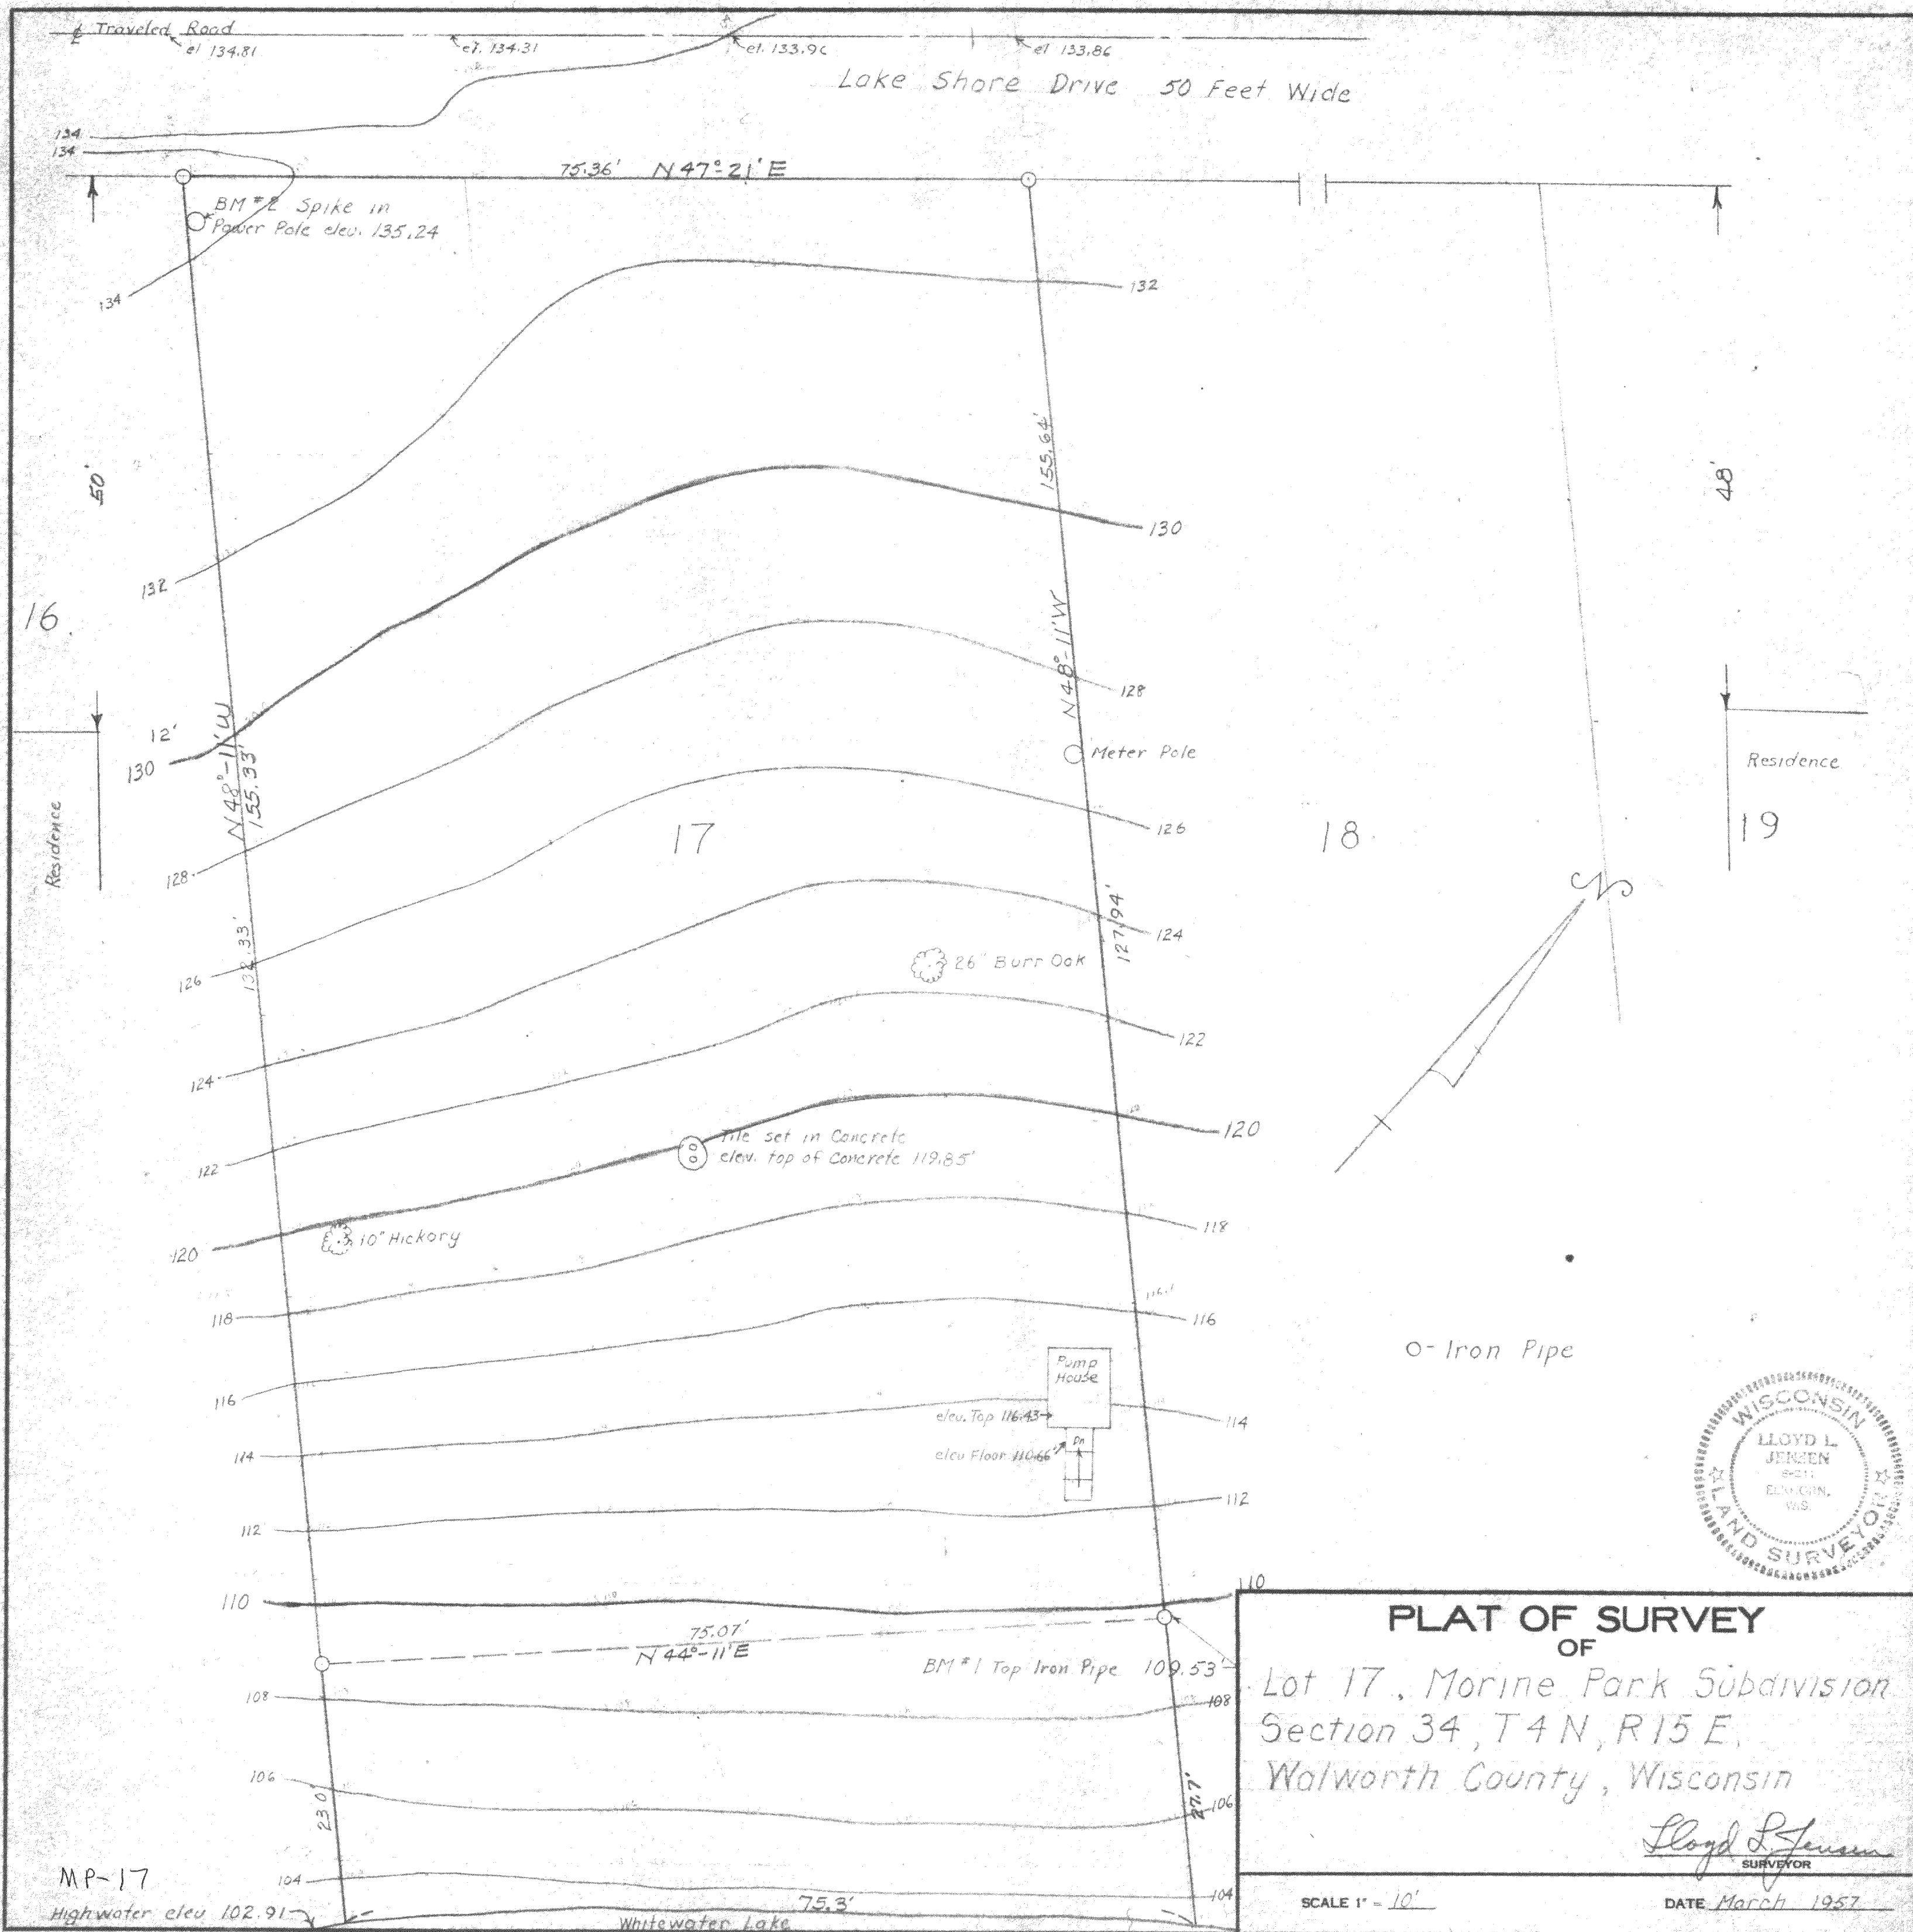

PLAT OF SURVEY
OF

Lot 17, Morine Park Subdivision
Section 34, T4N, R15E,
Walworth County, Wisconsin

Lloyd L. Jensen
SURVEYOR

SCALE 1" = 10'

DATE March 1957