


ABELL
SURVEYING & MAPPING
DELAVER, WISCONSIN 53115
414-728-6737



SCALE 1"=30'

LEGEND


- ⊙ - IRON PIPE FOUND
- × - 60d SPIKE SET
- - UTILITY PED.
- 105|6 - SPOT ELEVATION
- () - RECORDED AS

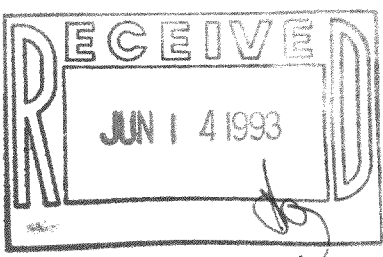

NOTE: BEARINGS ARE REFERENCED TO THE
RECORDED SUBDIVISION PLAT.

PLAT OF SURVEY OF

LOT 17, BLOCK 1, INDIAN TRAIL SUBDIVISION,
LOCATED IN T4N, R1E, WALWORTH COUNTY
WISCONSIN.

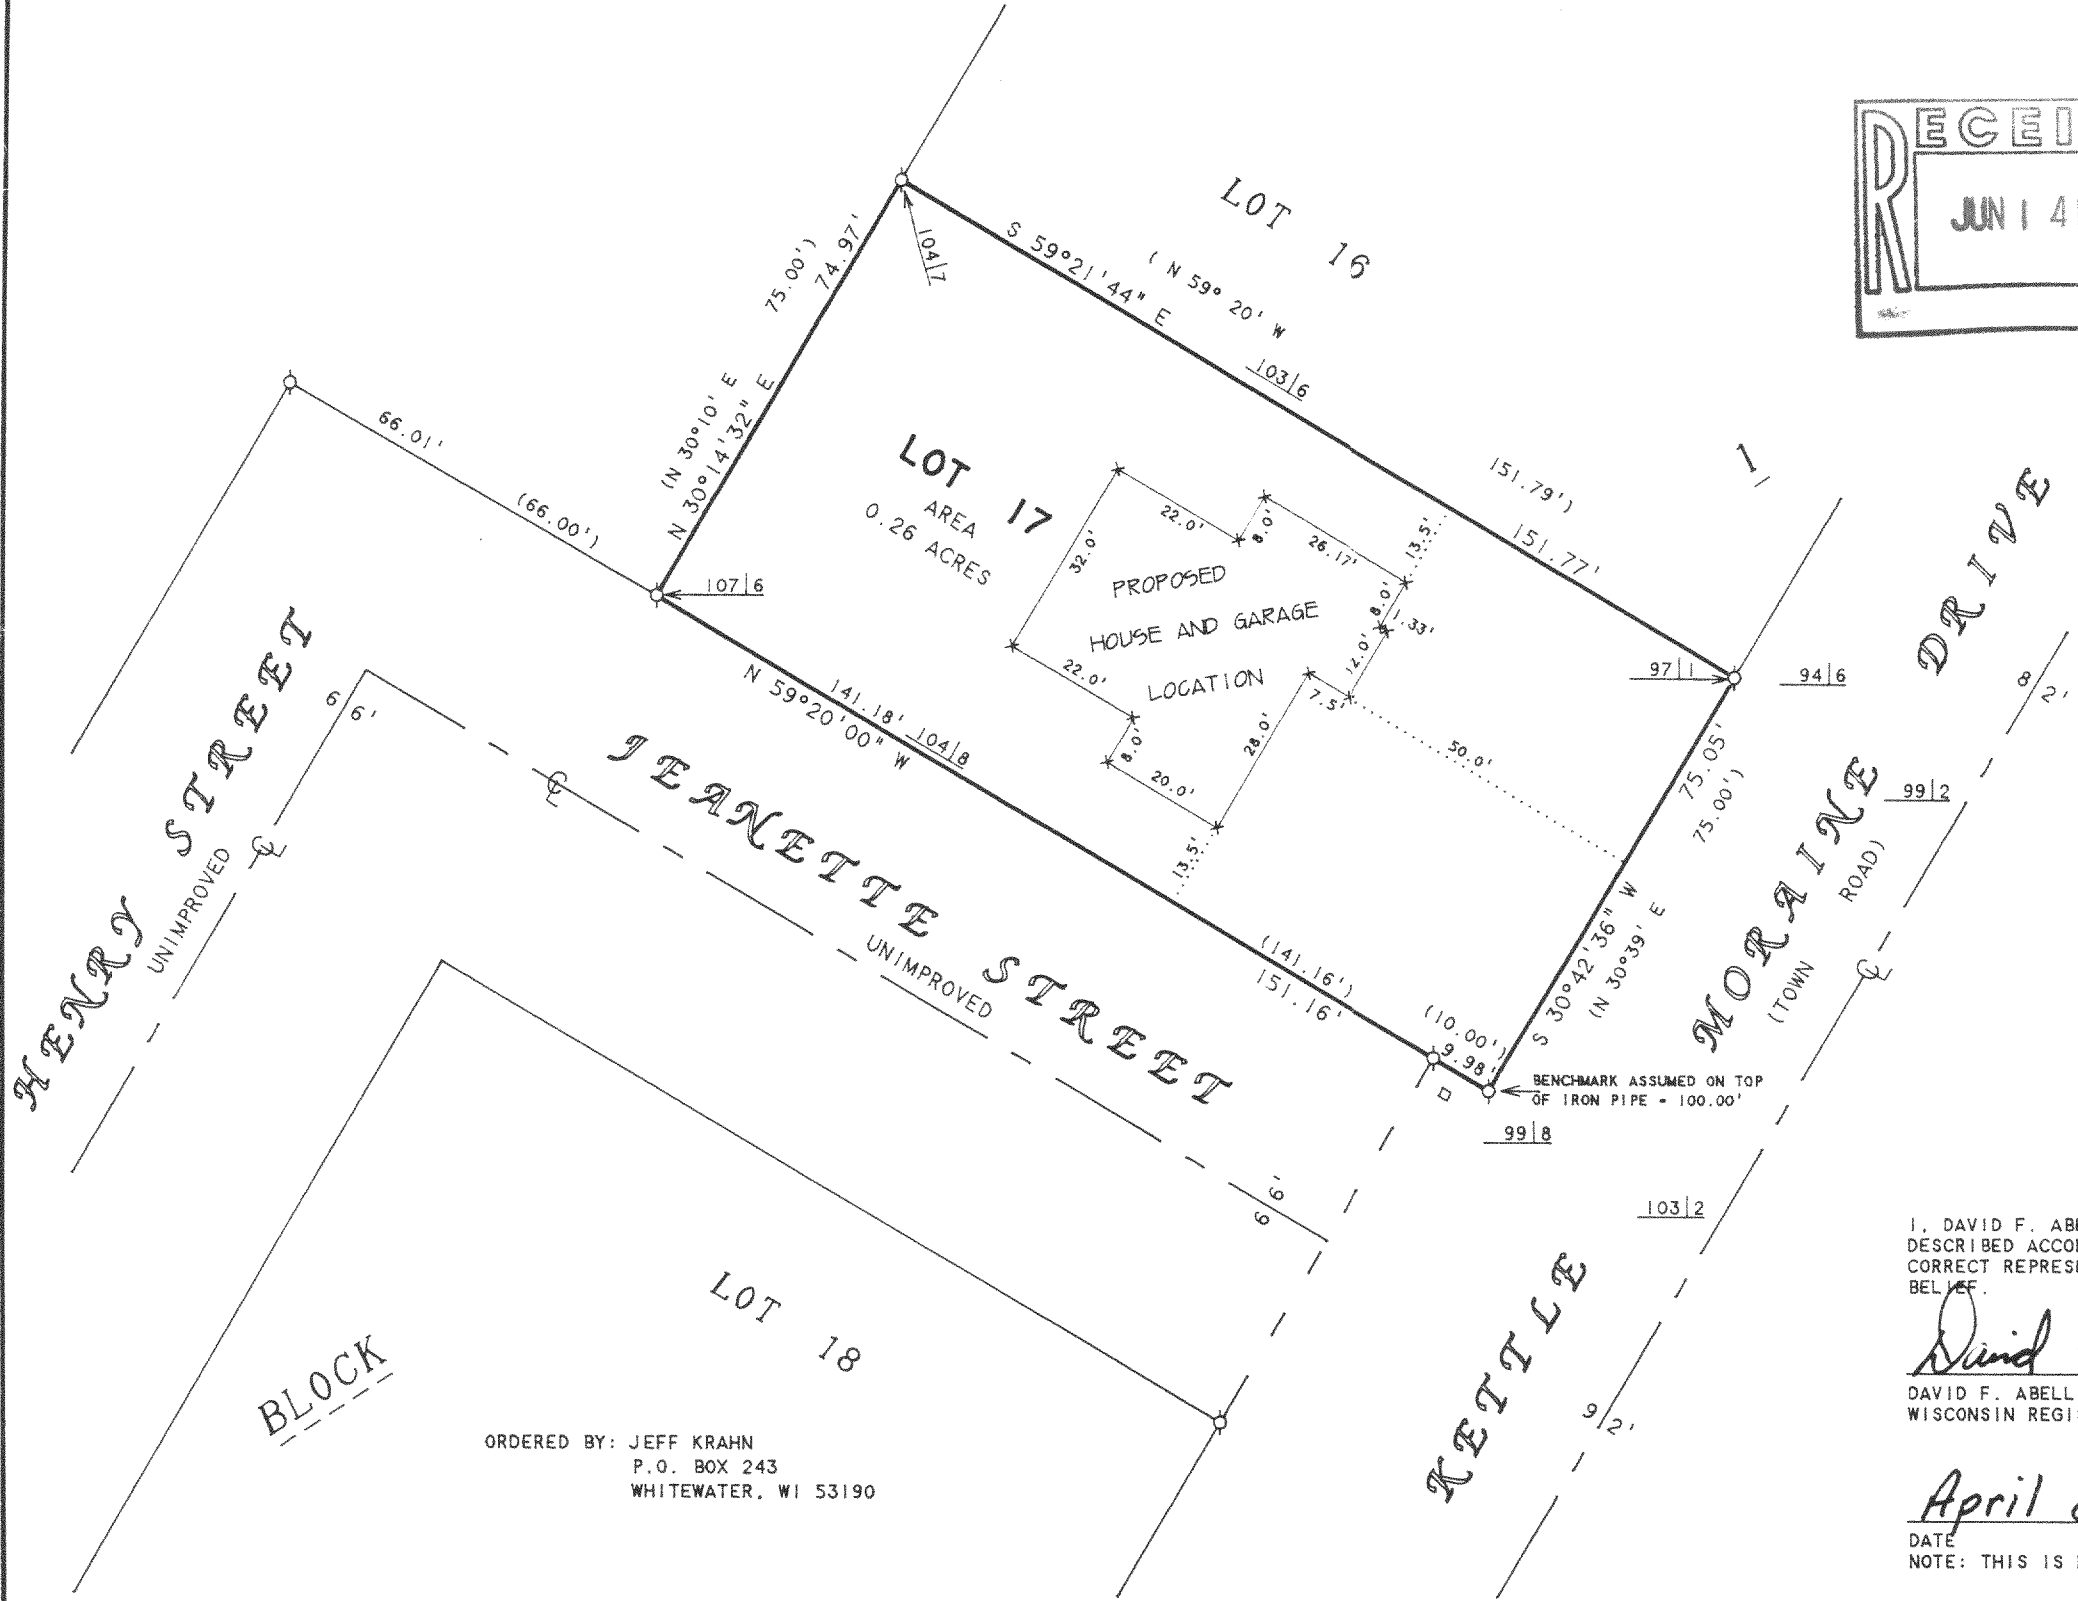

I, DAVID F. ABELL, DO HEREBY CERTIFY THAT I HAVE SURVEYED THE PROPERTY HEREON
DESCRIBED ACCORDING TO THE OFFICIAL RECORDS AND THAT THE PLAT HEREON IS A
CORRECT REPRESENTATION OF THE PROPERTY LINES TO THE BEST OF MY KNOWLEDGE AND
BELIEF.

David F. Abell

DAVID F. ABELL
WISCONSIN REGISTERED LAND SURVEYOR, S-1596

April 8, 1993

DATE: April 8, 1993 JOB NUMBER - 93049
NOTE: THIS IS NOT A CERTIFIED COPY UNLESS SEALED.

ORDERED BY: JEFF KRAHN
P.O. BOX 243
WHITEWATER, WI 53190

Drns

415-283