
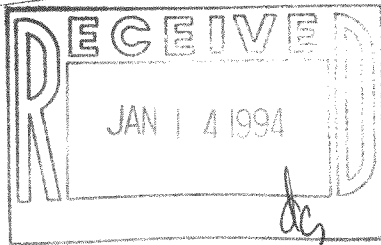


KOLB LAND CONSULTING, INC.
LAND SURVEYING - SUBDIVIDING - LAND PLANNING


929 WILLIAMS STREET LAKE GENEVA, WISCONSIN 53147 414 240 3697

ORDERED BY: 5 STAR HOMES
90 E. GENEVA SQUARE
LAKE GENEVA, WI. 53147

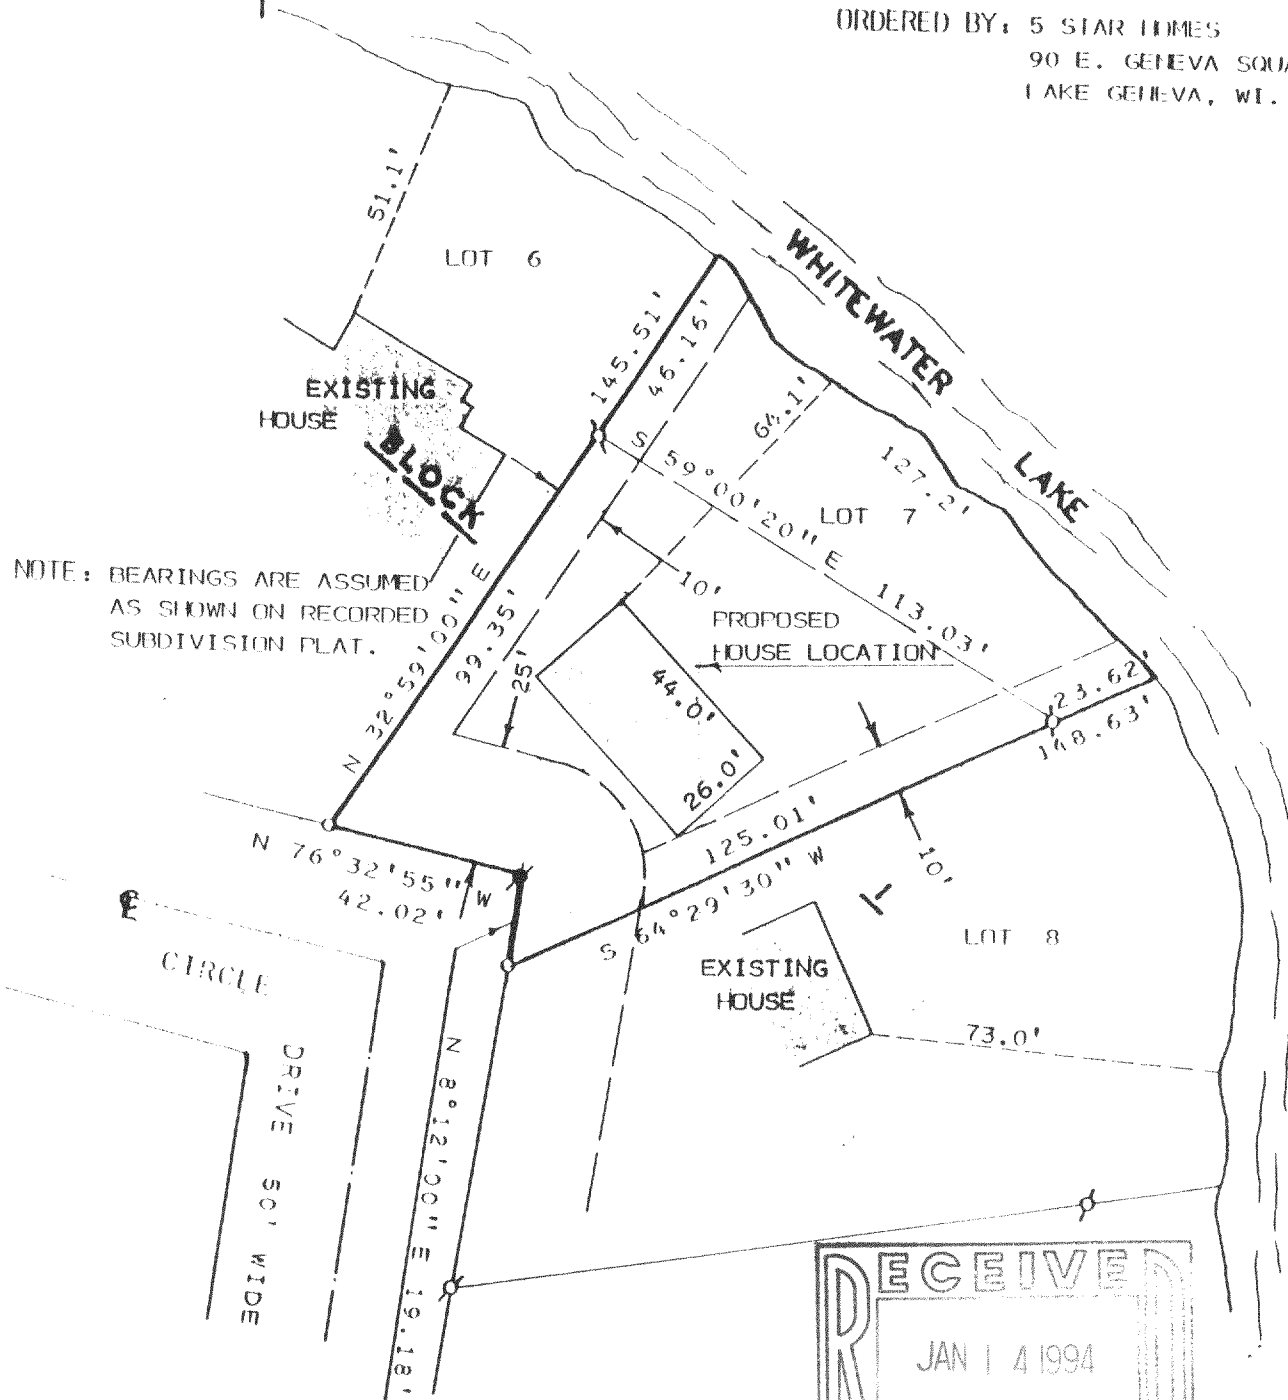

PLAT OF SURVEY OF

LOT 7, BLOCK 1 OF CHAPEL HILLS SUBDIVISION
LOCATED IN T4N, R15E, TOWN OF WHITEWATER,
WAT WORTH COUNTY, WISCONSIN.

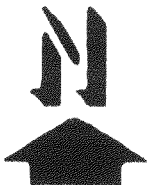

SCALE: 1" = 40'
LEGEND

- ⌘ - IRON PIPE FOUND
- - IRON PIPE SET
- ⦿ - IRON PIPE IN CONC.

I, HAROLD H. KOLB, DO HEREBY CERTIFY
THAT I HAVE SURVEYED THE PROPERTY
HEREON DESCRIBED ACCORDING TO THE
OFFICIAL RECORDS AND THAT THE PLAT
HEREON IS A CORRECT REPRESENTATION
OF THE LOT LINES TO THE BEST OF MY
KNOWLEDGE AND BELIEF.
SURVEY NOT VALID UNLESS SURVEYOR'S SIGNATURE
IS IN RED.

HAROLD H. KOLB

WISCONSIN REGISTERED LAND SURVEYOR, S 187

DATE APRIL 14, 1993

REVISED

REVISED