



**PLAT OF SURVEY**

The west 1/2 of the West 1/2 of the Southeast 1/4, the East twenty acres of the Southwest 1/4 and the East 1/2 of the Southeast 1/4 of the Northwest 1/4, excepting that part recorded in Vol. 4, Page 692 of records, all located in Section 33, Town 4 North, Range 15 East, Town of Whitewater, Waikaroh County, Wisconsin.  
 Surveyed for: Emily Fischer

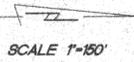

- FOUND COUNTY MONUMENT
- SET 1" IRON PIPE

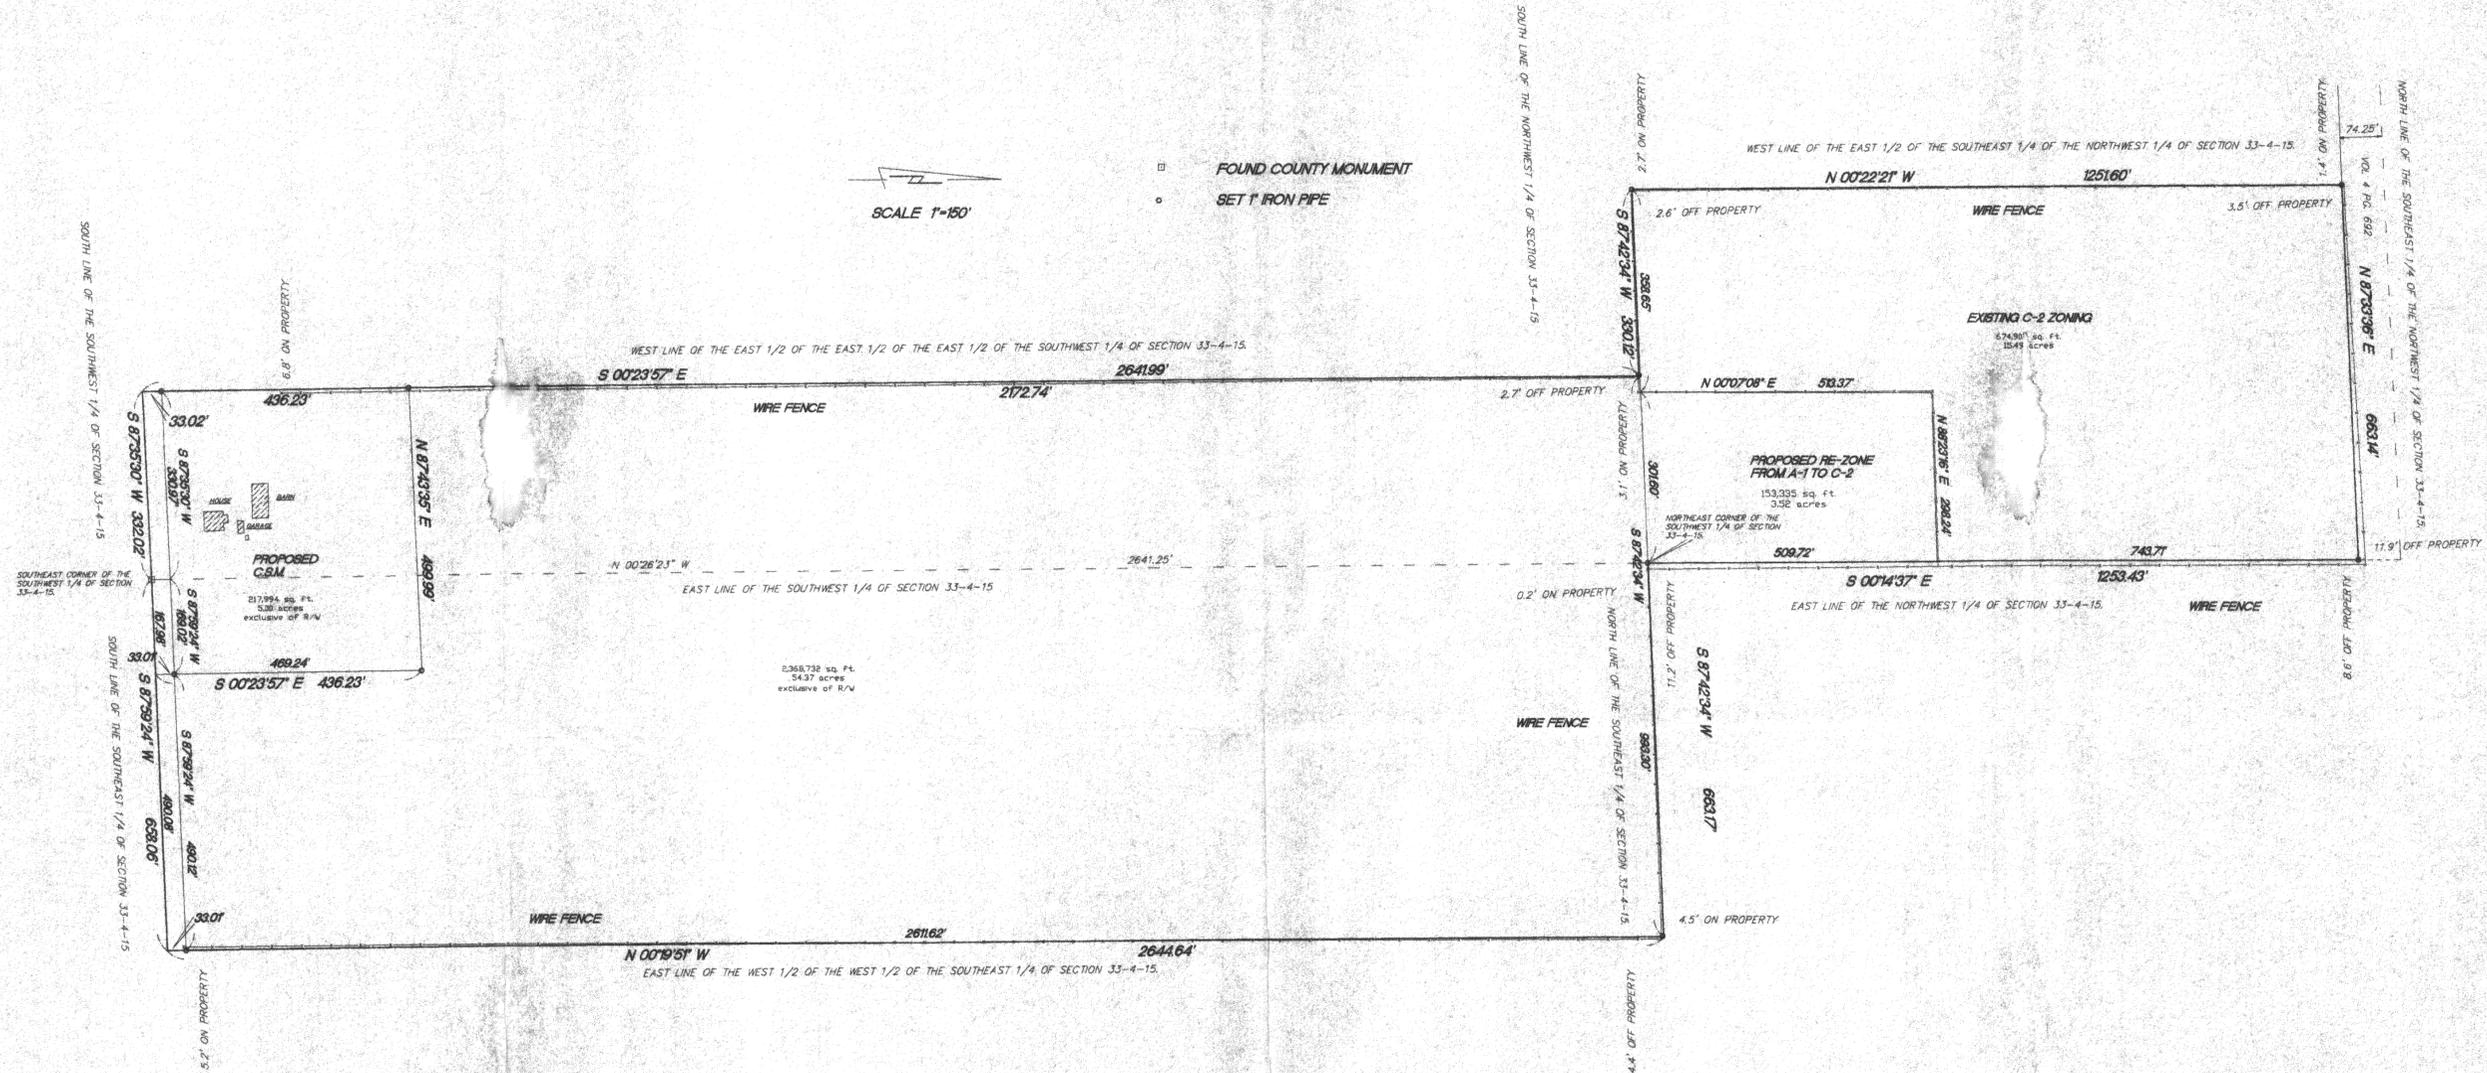

RECEIVED  
 JAN 13 1995

I hereby certify that I have surveyed the above property and that the above plat is a true representation thereof and shows the site and location of the property, exterior boundaries, the location of all value structures and divisions of all official buildings, thereby, boundary lines, apparent easements, roadways and encroachments if any.

This survey is made for the use of the present owners of the property, and also those who purchase, mortgage or guarantee the title thereto within one year from date hereof.

12/29/94 DATE  
 TED DUFF FIELD WORK BY  
 94196 JOB NUMBER

**Katie Morsha Surveying**  
 15062 510227 Lewin Lane  
 Eagle WI 53129  
 264-3484

TERENCE  
 KATIE  
 WISCONSIN

THIS IS NOT AN ORIGINAL SURVEY UNLESS THE SEAL IS RED.

415-462

DW-33-4