

ABERNATHY and ASSOCIATES

Kenneth B. Abernathy Jr.

Wisconsin Registered Land Surveyor S-1594

Rt. 3, Box 273
Elkhorn, Wisconsin 53121
Phone: (414) 723-4260 (office)
(414) 723-7209 (FAX)

PLAT OF SURVEY



CERTIFIED SURVEY MAP NO. _____

A CERTIFIED SURVEY MAP OF PART OF THE SOUTHWEST 1/4 OF
THE SOUTHEAST 1/4 OF SECTION 3, TOWN 4 NORTH, RANGE 15
EAST, TOWN OF WHITEWATER, WALWORTH COUNTY, WISCONSIN.

(NOTE: C.S.M. IS CURRENTLY UNDER REVIEW)

SELLER - JEAN A. WEBB
639 CAMPBELL RD.
MADISON, TN. 37115-2503

BUYER: PATRICK FLEMING
P.O. BOX 245
WHITEWATER, WI. 53190-0245

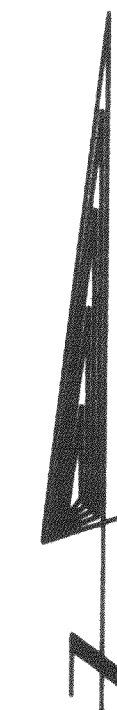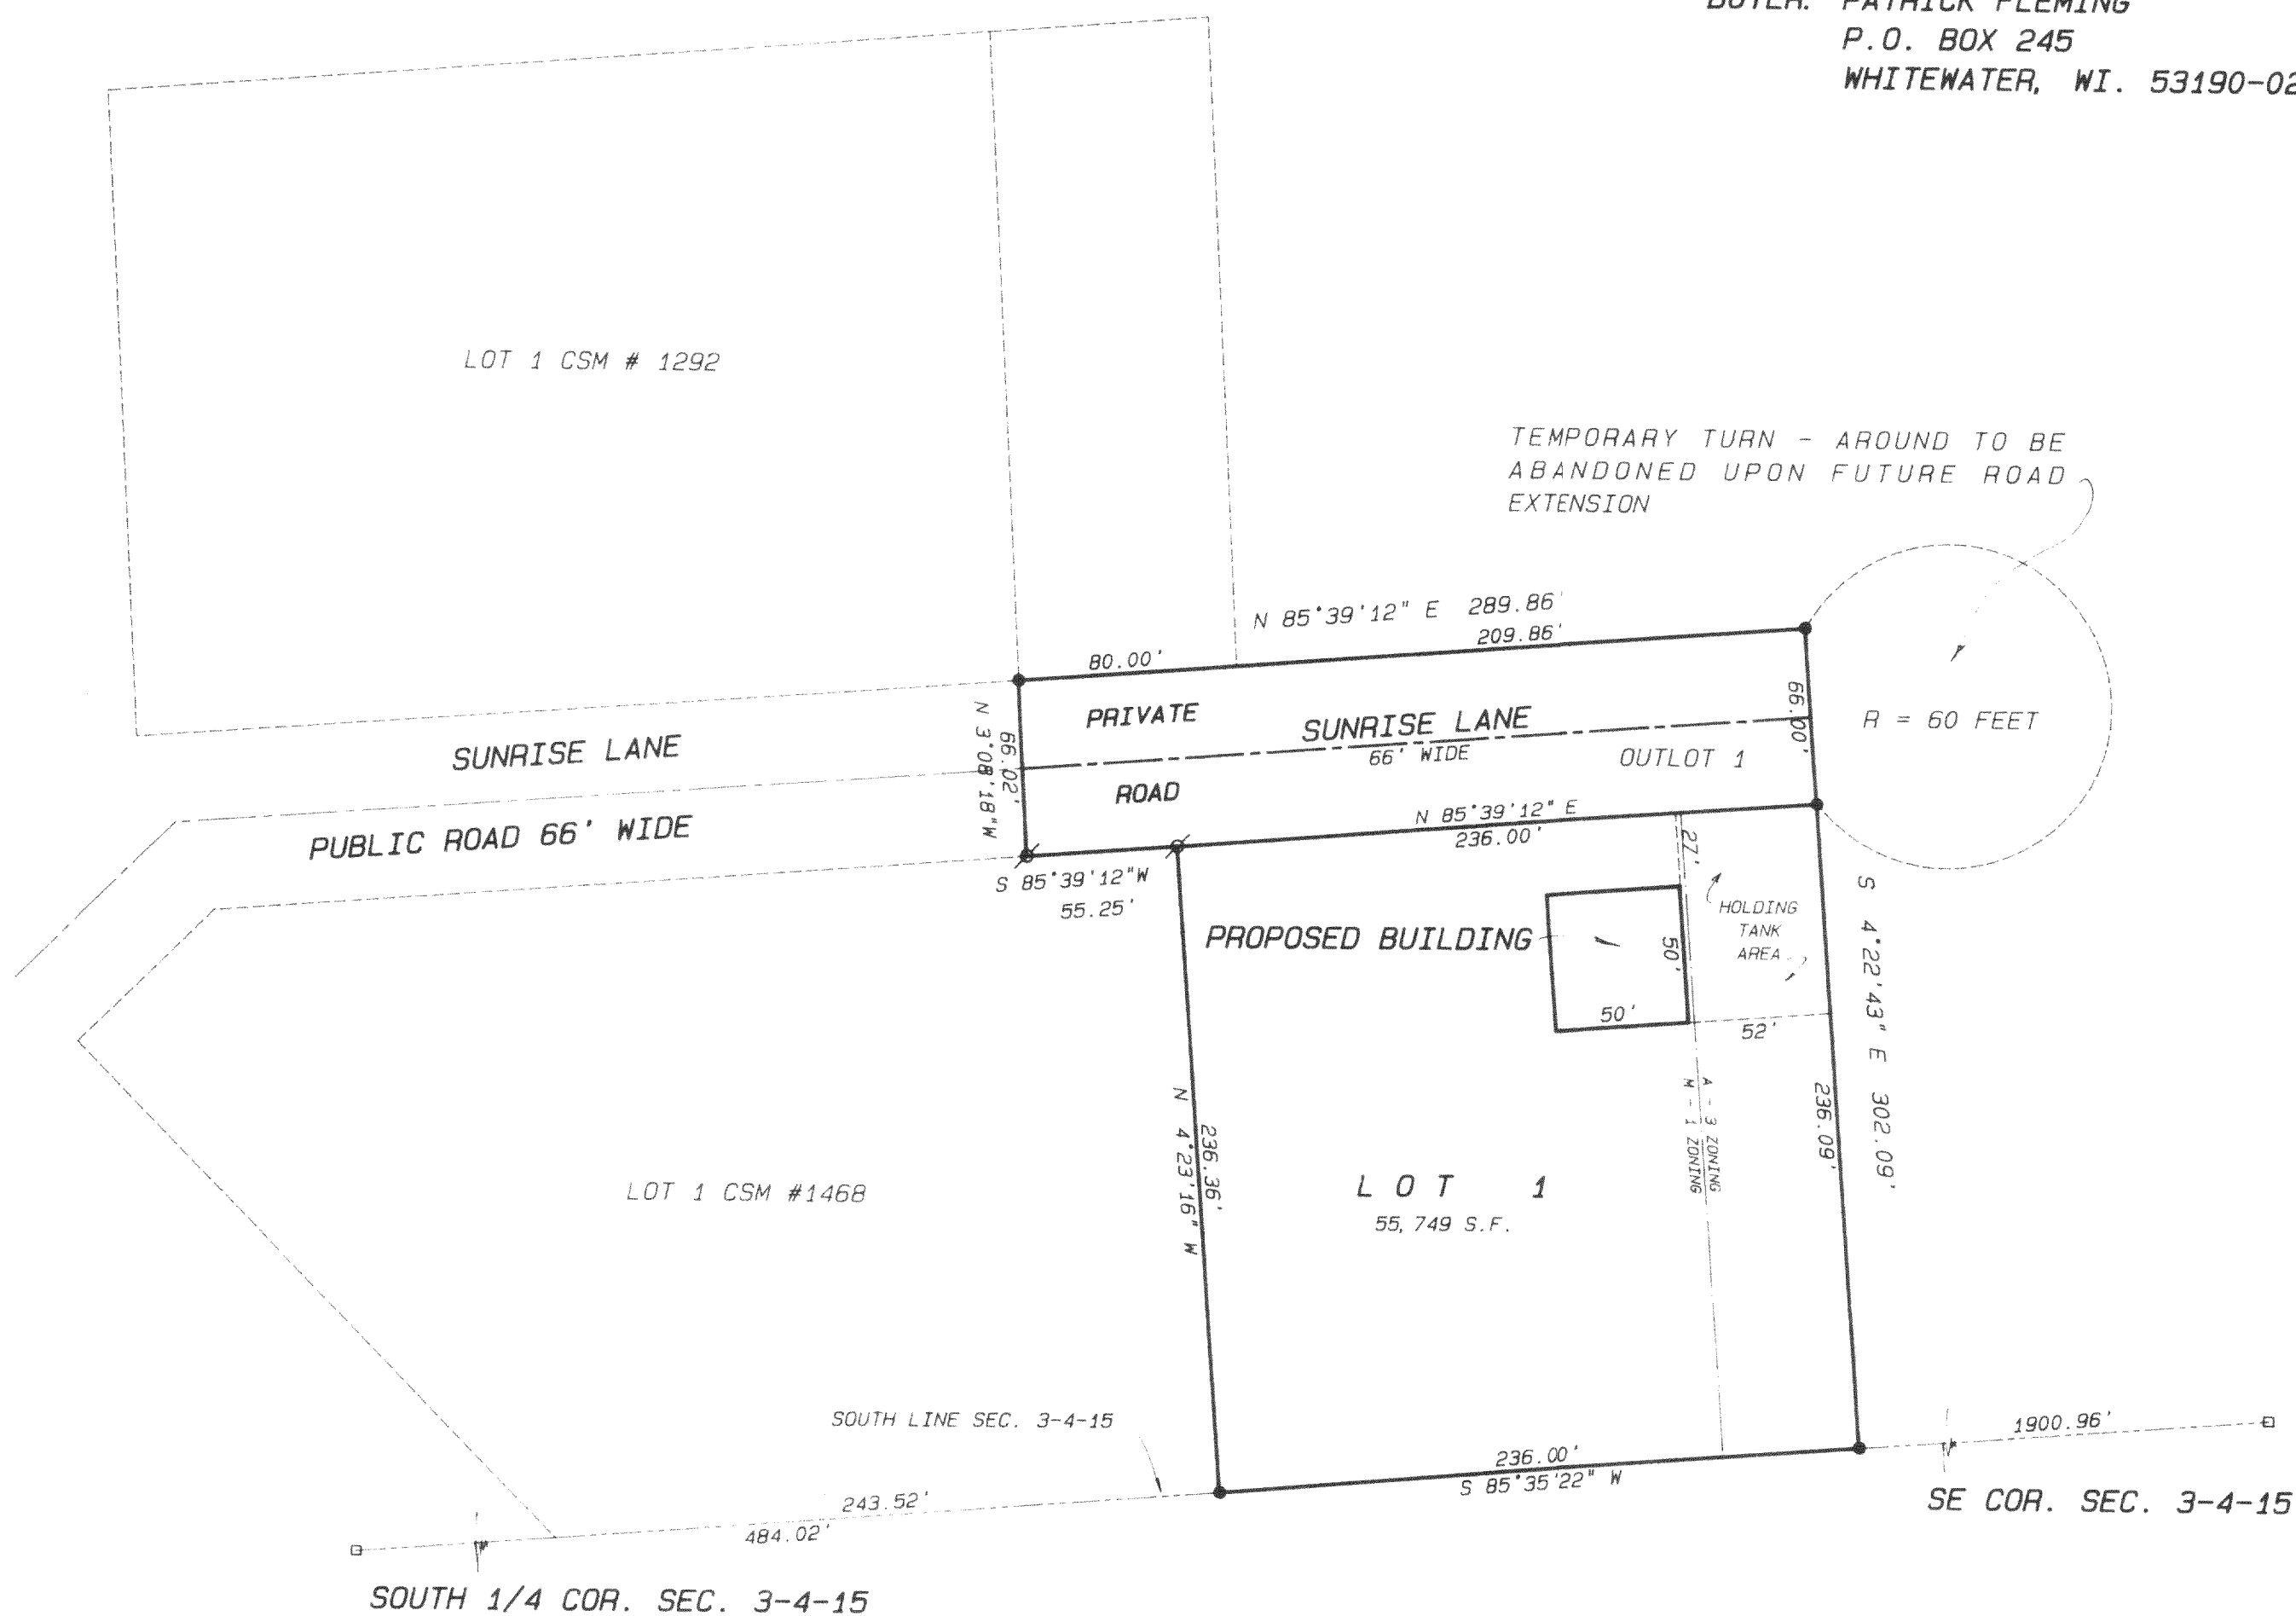

SCALE 1" = 60 FEET

SEE CERTIFIED SURVEY MAP FOR ADDITIONAL
INFORMATION


LOT 1 SHALL UTILIZE A HOLDING TANK
PURSUANT TO D.I.L.H.R. AND WALWORTH COUNTY
SANITARY REGULATIONS AND APPROVALS.

Legend

- FOUND IRON PIPE
- FOUND IRON ROD
- FOUND BRASS CAPPED MONUMENT
- * FOUND CONCRETE MONUMENT
- + CHISEL CUT IN CONCRETE
- SET IRON ROD, 24" LONG, WEIGHING
1.5 LBS., LINEAL FT., 3/4" DIA.
- SET IRON ROD, 30" LONG, WEIGHING
4.5 LBS., LINEAL FT., 1-11/16" DIA.
- (xx) RECORDED AS DIMENSION
- - - EXISTING FENCE



SCALE: 1" = 60 FEET

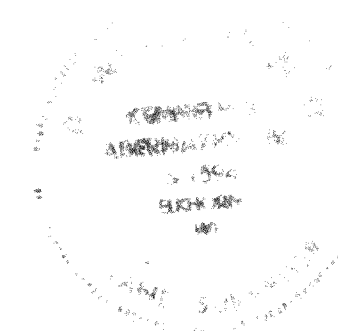

"I hereby certify that the above described property has been surveyed
by me or under my direction and that the above map is a true
representation thereof and shows the size and location of the property, its
exterior boundaries, the location of all visible structures and dimensions of
all principal buildings thereon, boundary fences, apparent easements,
roadways and visible encroachments, if any.
This survey is made for the use of the present owners of the property,
and also those who purchase, mortgage, or guarantee the title thereto within
one year from date hereof."

Kenneth B. Abernathy, Jr.
WISCONSIN REGISTERED LAND SURVEYOR,
S-1594

Date: 6/30/95 Job No. 95.605